


DATE	
BY	
ORIGINAL SURVEY	SURVEYED
NOTE BOOK	PLOTTED
NO.	TEMPLATE
	AREAS CHECKED

DATE	
BY	
ORIGINAL SURVEY	SURVEYED
NOTE BOOK	PLOTTED
NO.	TEMPLATE
	AREAS CHECKED

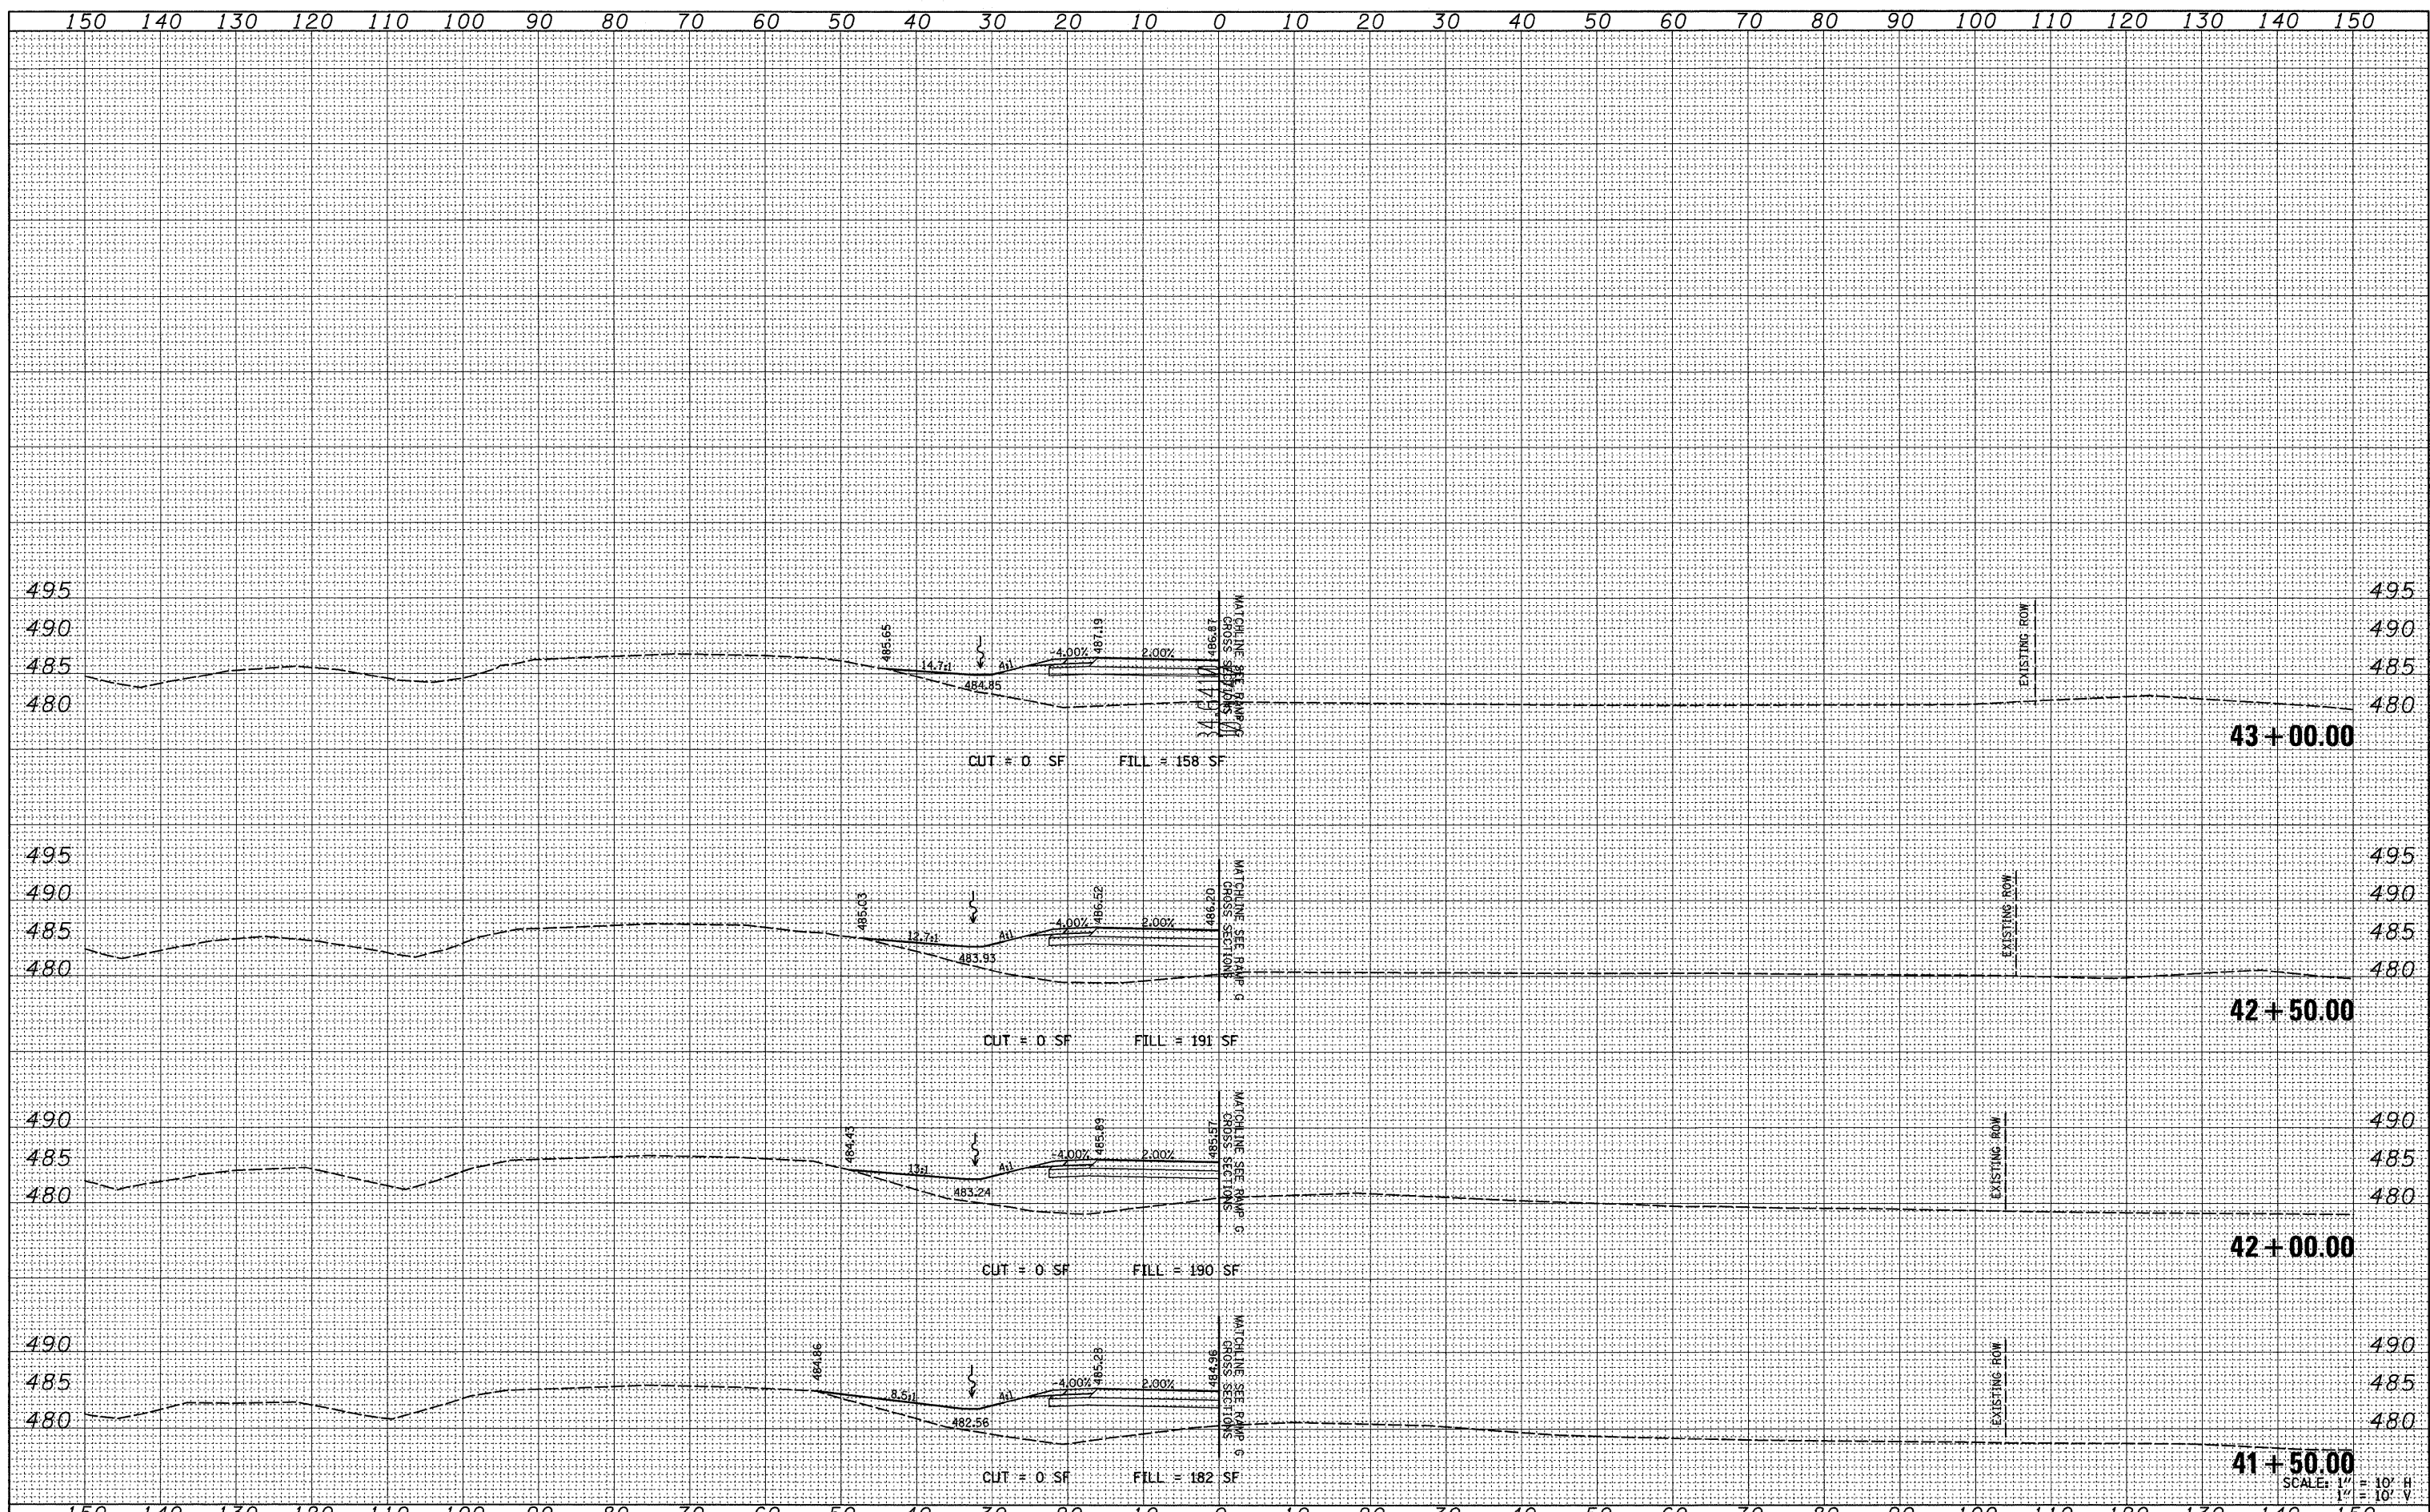

FILE NAME =	USER NAME = #USER#	DESIGNED -	REVISED -	STATE OF ILLINOIS DEPARTMENT OF TRANSPORTATION	RAMP A CROSS SECTIONS			F.A. RTE.	SECTION	COUNTY	TOTAL SHEETS	SHEET NO.	
#FILEL#		DRAWN -	REVISED -		SCALE: 1" = 10'	SHEET NO. 11 OF 11 SHEETS	STA. 41+50.00 TO STA. 43+25.07	*	(X1-6-2)K-1(1X-1)R-4	WILLIAMSON	194	167	
		CHECKED -	REVISED -					* I-57/IL 13 (FAI 57/FAP 331)			CONTRACT NO. 78194		
		DATE -	REVISED -								ILLINOIS FED. AID PROJECT		