


DATE	
BY	
SURVEYED	
PLOTTED	
TEMPLATE	
NOTE BOOK	
NO.	
AREAS CHECKED	

DATE	
BY	
SURVEYED	
PLOTTED	
TEMPLATE	
NOTE BOOK	
NO.	
AREAS CHECKED	

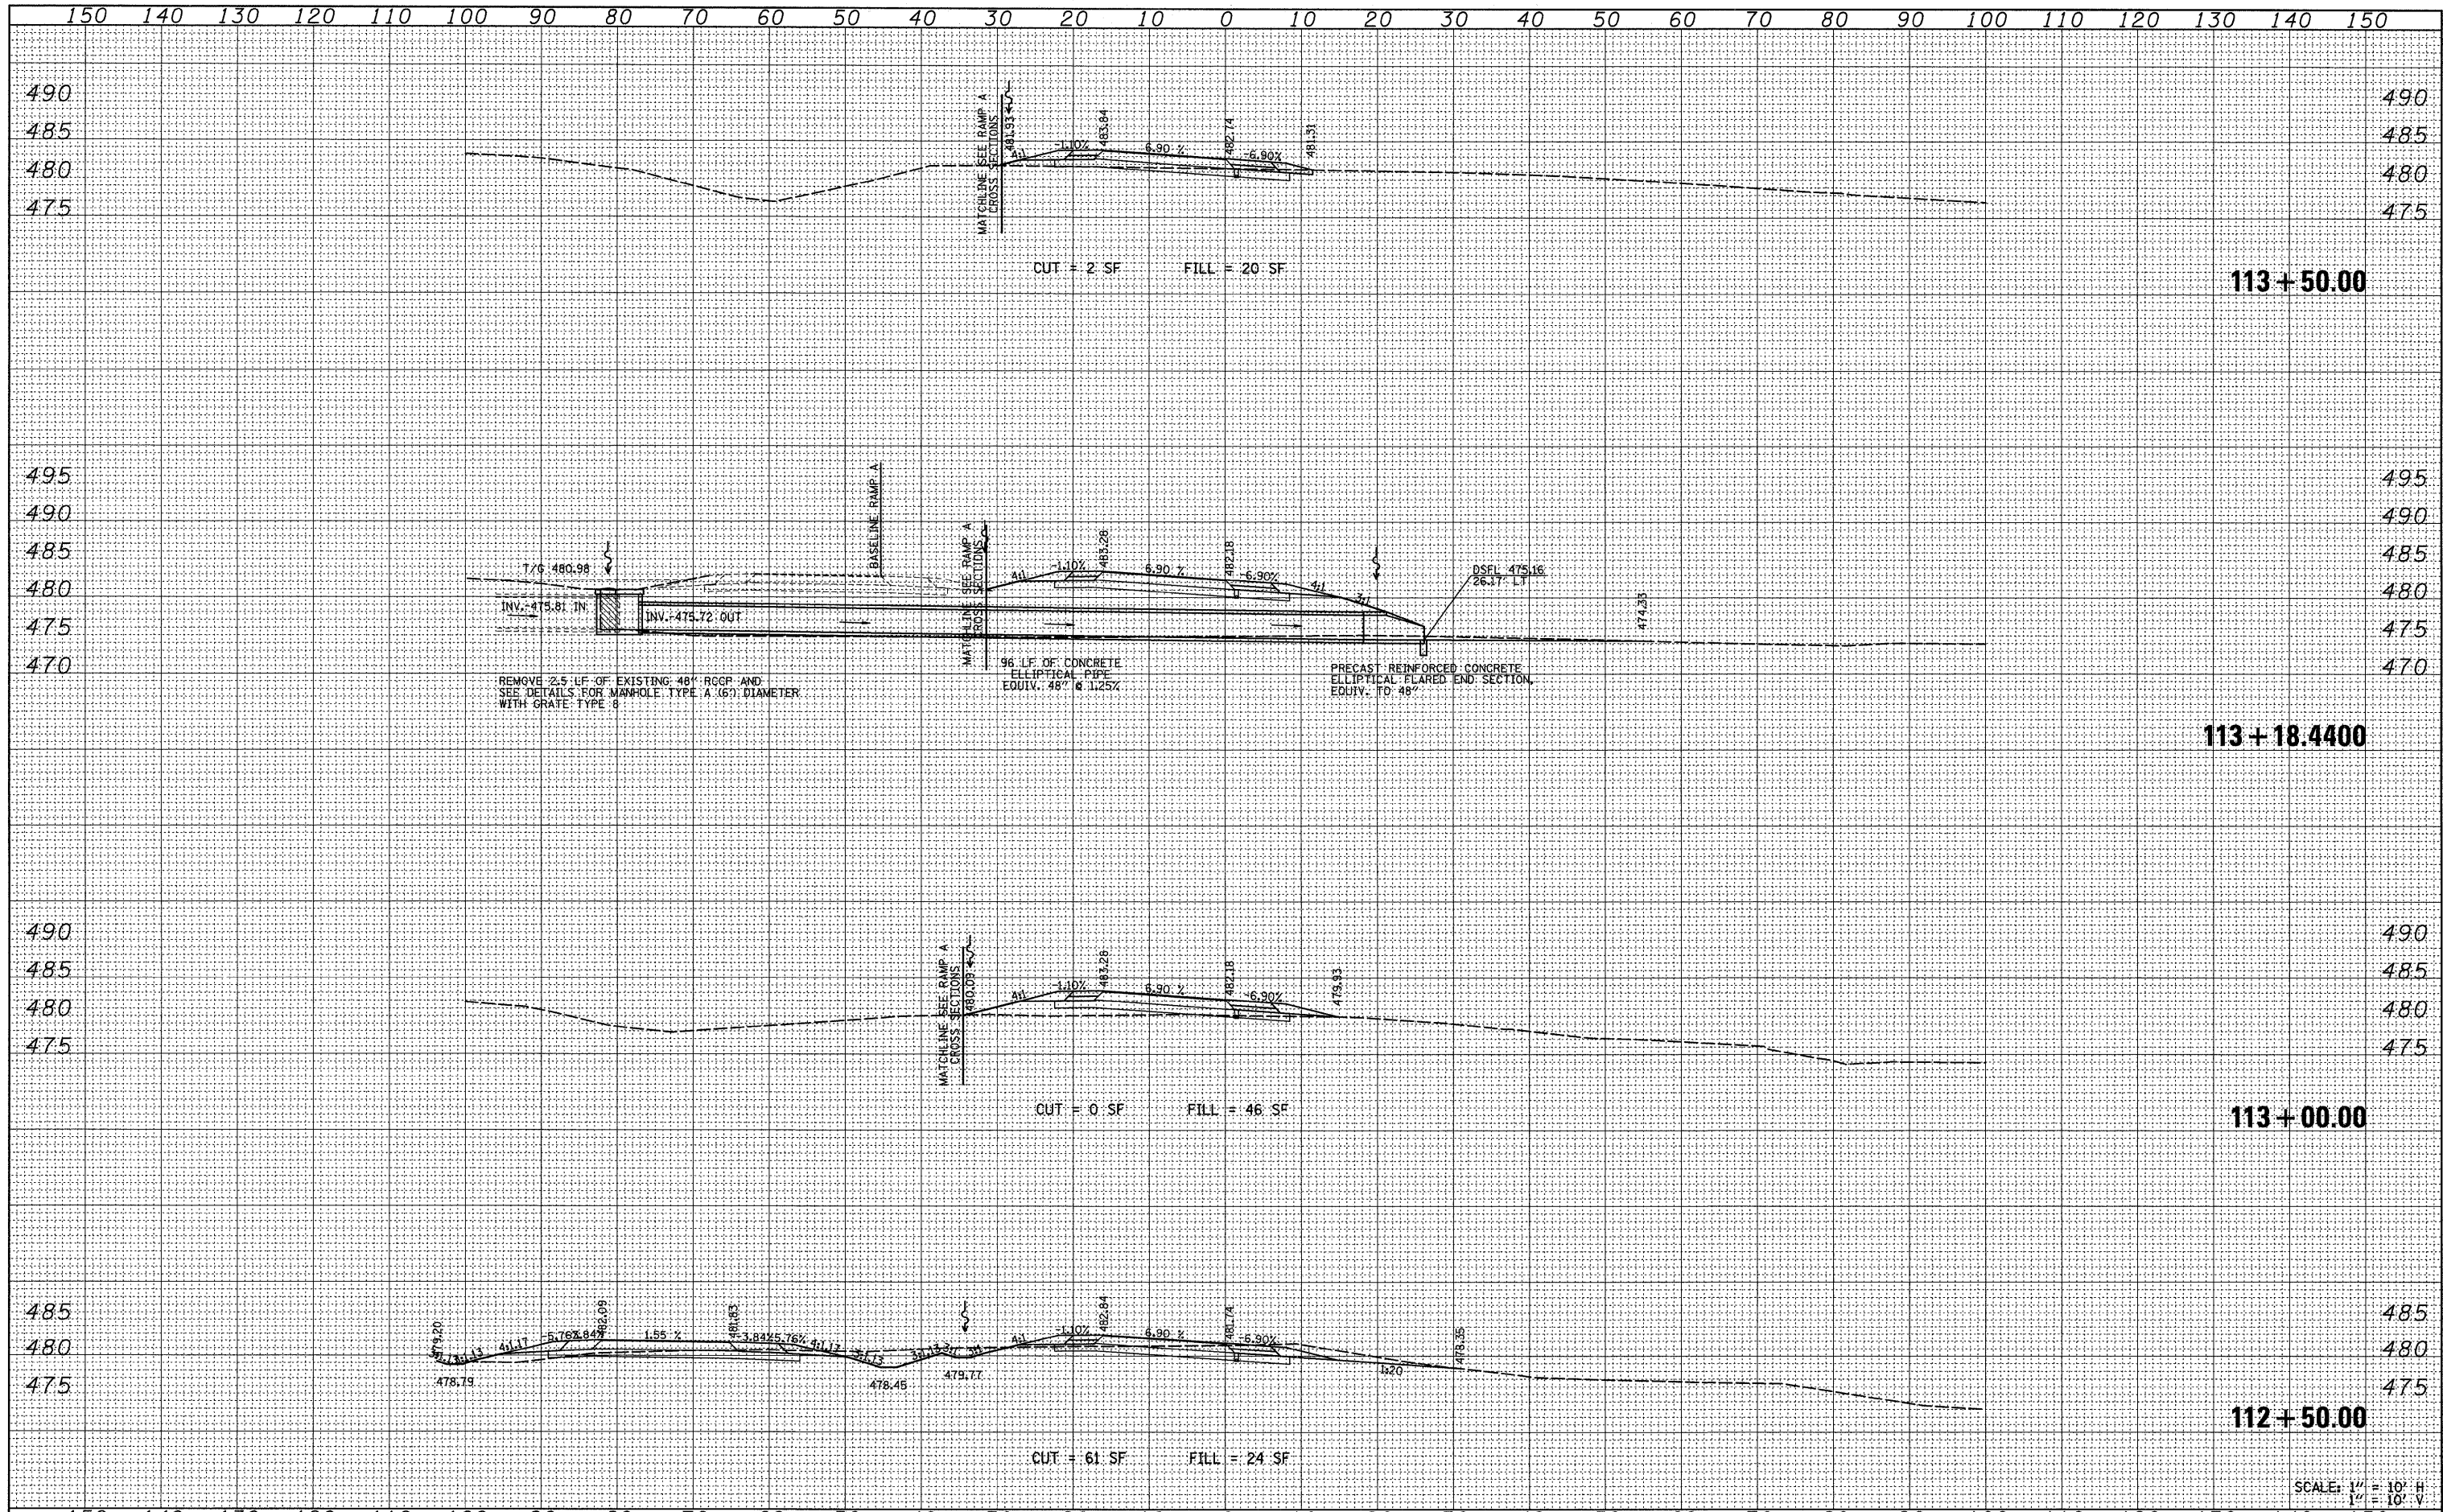

SCALE: 1" = 10' H
1" = 10' V

FILE NAME =	USER NAME = #USER#	DESIGNED -	REVISED -	STATE OF ILLINOIS DEPARTMENT OF TRANSPORTATION	RAMP G CROSS SECTIONS			F.A. RTE.	SECTION	COUNTY	TOTAL SHEETS	SHEET NO.	
#FILEL#		DRAWN -	REVISED -		SCALE: 1" = 10'	SHEET NO. 2 OF 26 SHEETS	STA. 112+50.00 TO STA. 113+50.00	*	(X1-6-2)K-1(1X-1)R-4	WILLIAMSON	194	169	
		CHECKED -	REVISED -					* I-57/IL 13 (FAI 57/FAIP 331)					CONTRACT NO. 78194
		DATE -	REVISED -					FED. ROAD DIST. NO.	[ILLINOIS]	FED. AID PROJECT			