


DATE	
BY	
SURVEYED	
PLOTTED	
TEMPLATE	
NOTE BOOK	
AREAS CHECKED	
NO.	

DATE	
BY	
SURVEYED	
PLOTTED	
TEMPLATE	
NOTE BOOK	
AREAS CHECKED	
NO.	

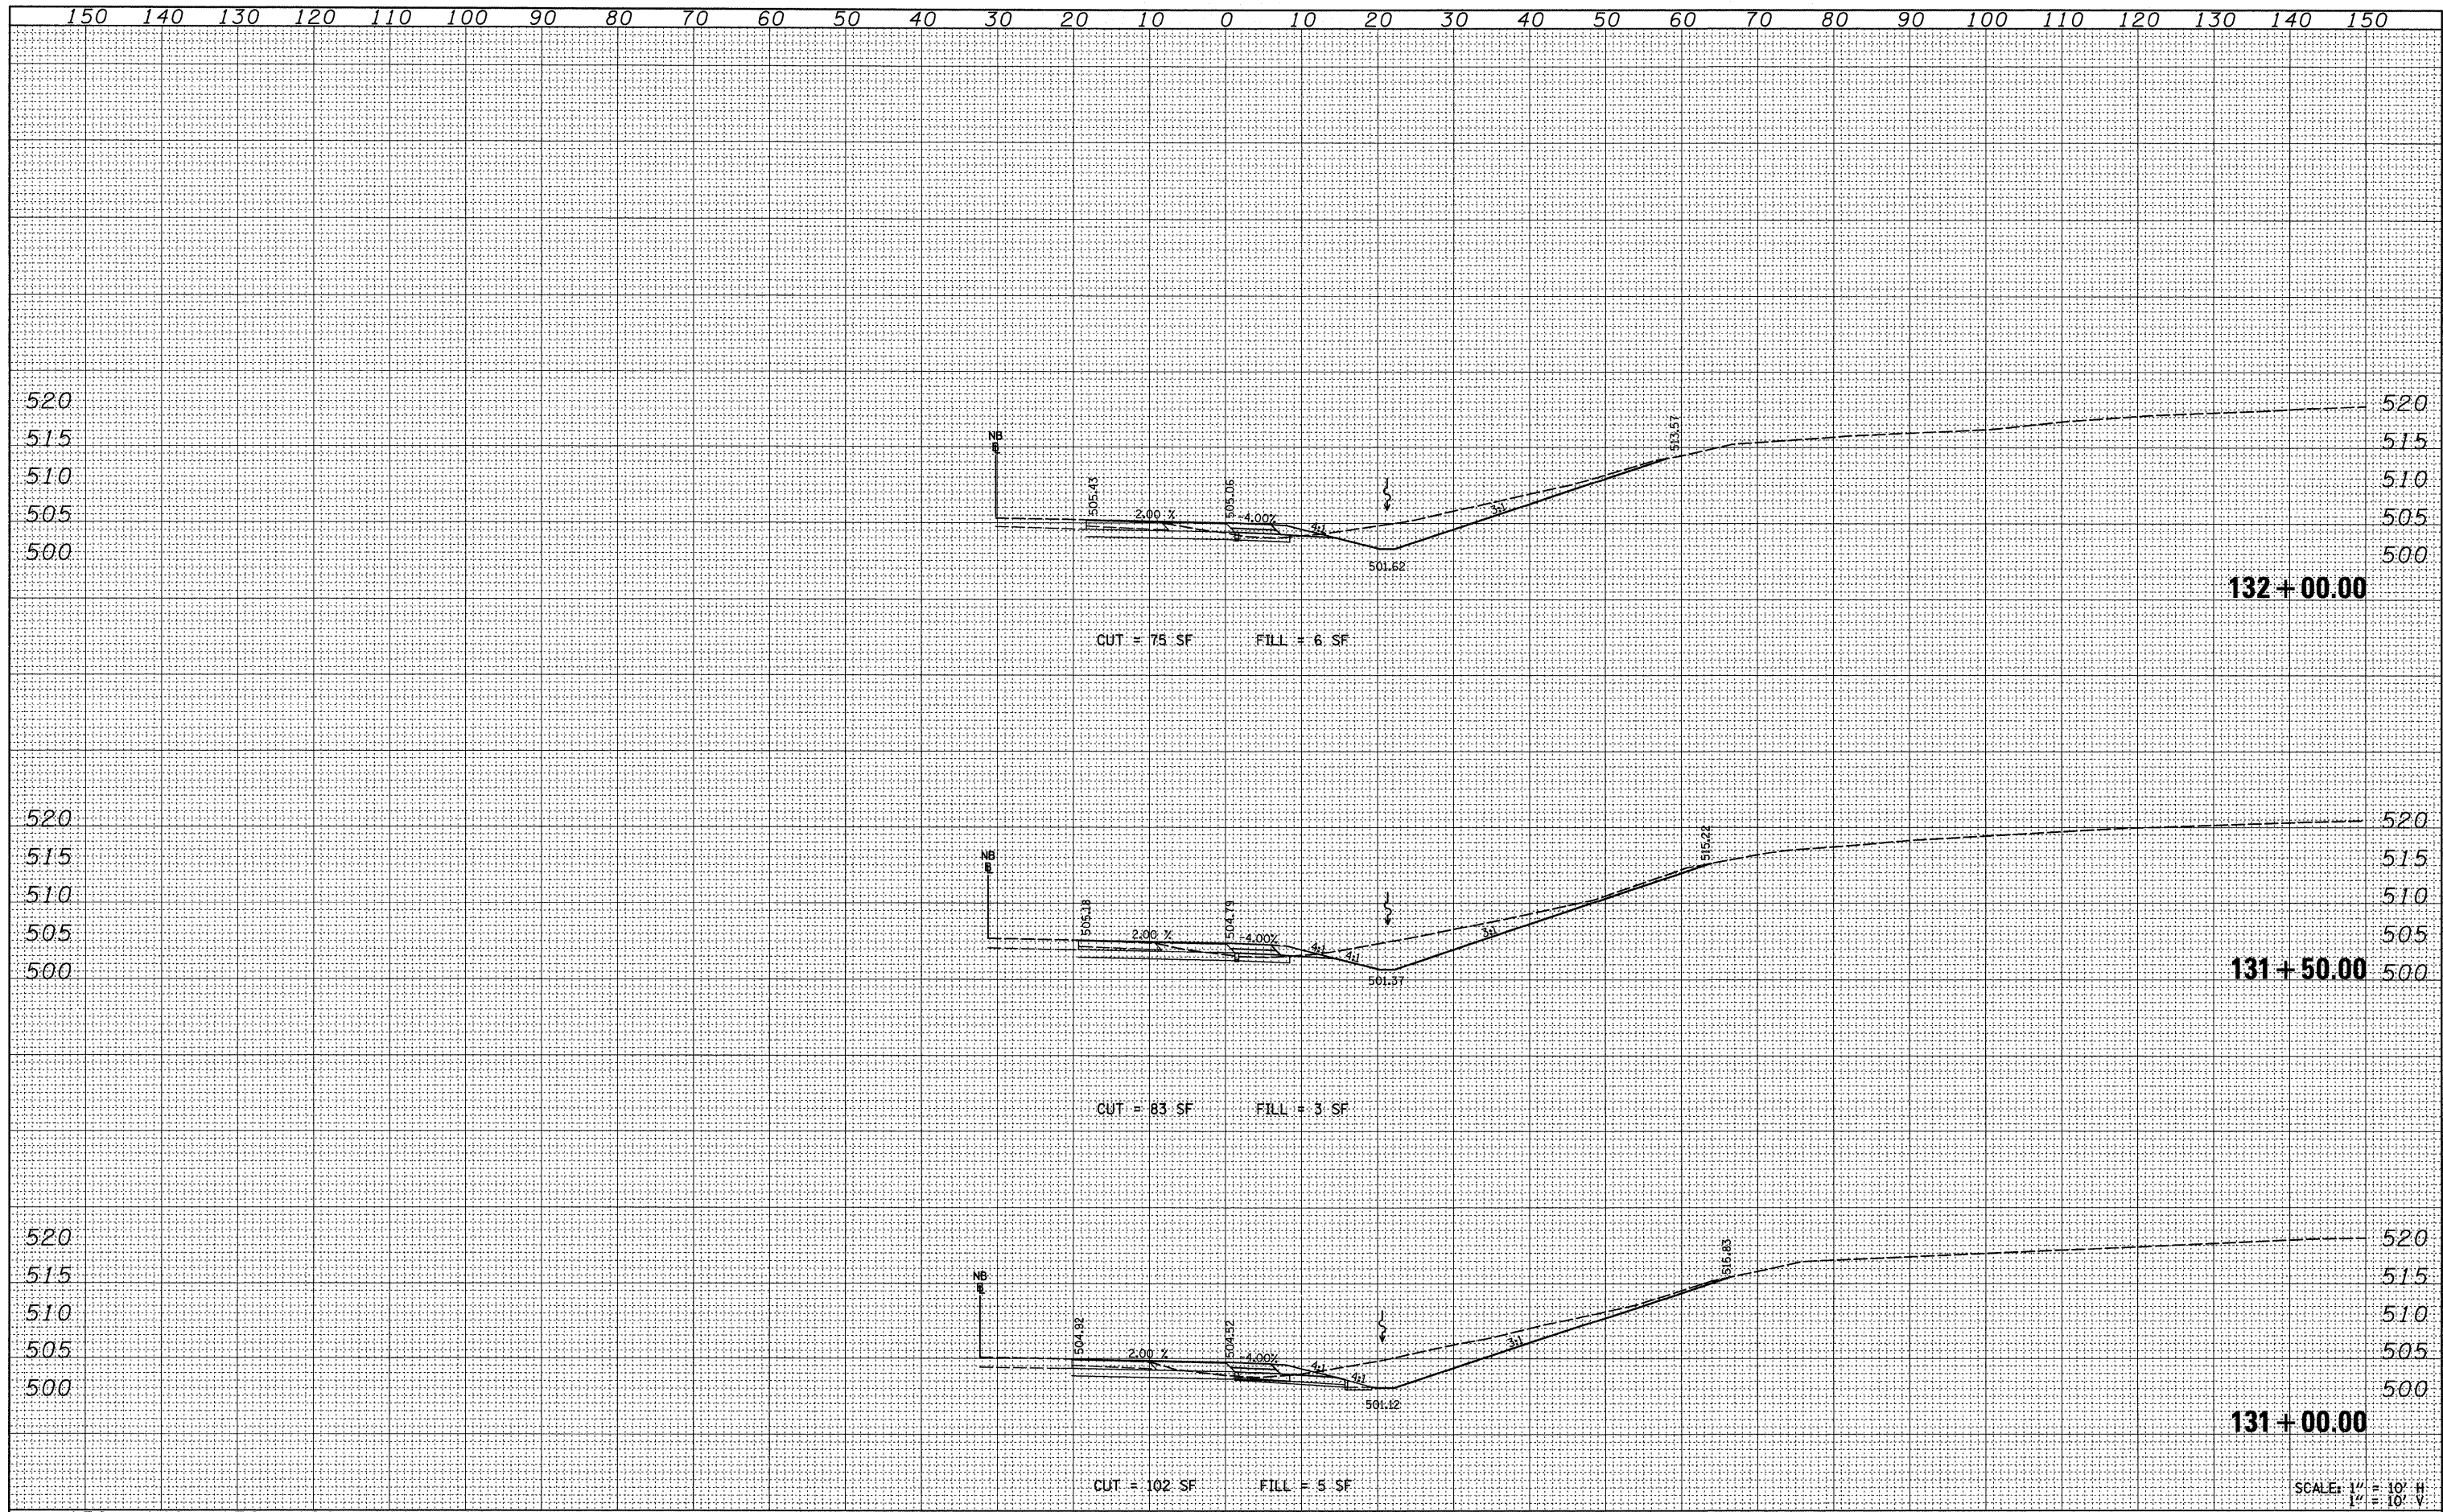

SCALE: 1" = 10' H  
1" = 10' V

FILE NAME =	USER NAME = #USER#	DESIGNED -	REVISED -	<b>STATE OF ILLINOIS</b> <b>DEPARTMENT OF TRANSPORTATION</b>	<b>RAMP G CROSS SECTIONS</b>	F.A. RTE.	SECTION	COUNTY	TOTAL SHEETS	SHEET NO.
#FILE#		DRAWN -	REVISED -			*	(X1-6-2)X-1(1X-1)R-4	WILLIAMSON	194	180
		CHECKED -	REVISED -			* I-57/IL 13 (FAI 57/FAP 331)				CONTRACT NO. 78194
		DATE -	REVISED -			FED. ROAD DIST. NO.	(ILLINOIS) FED. AID PROJECT			

SCALE: 1" = 10' SHEET NO. 13 OF 26 SHEETS STA. 131+00.00 TO STA. 132+00.00