



DATE	
BY	
REVISION	
NO.	
DATE	
BY	
REVISION	
NO.	
DATE	
BY	
REVISION	
NO.	

DATE	
BY	
REVISION	
NO.	
DATE	
BY	
REVISION	
NO.	
DATE	
BY	
REVISION	
NO.	

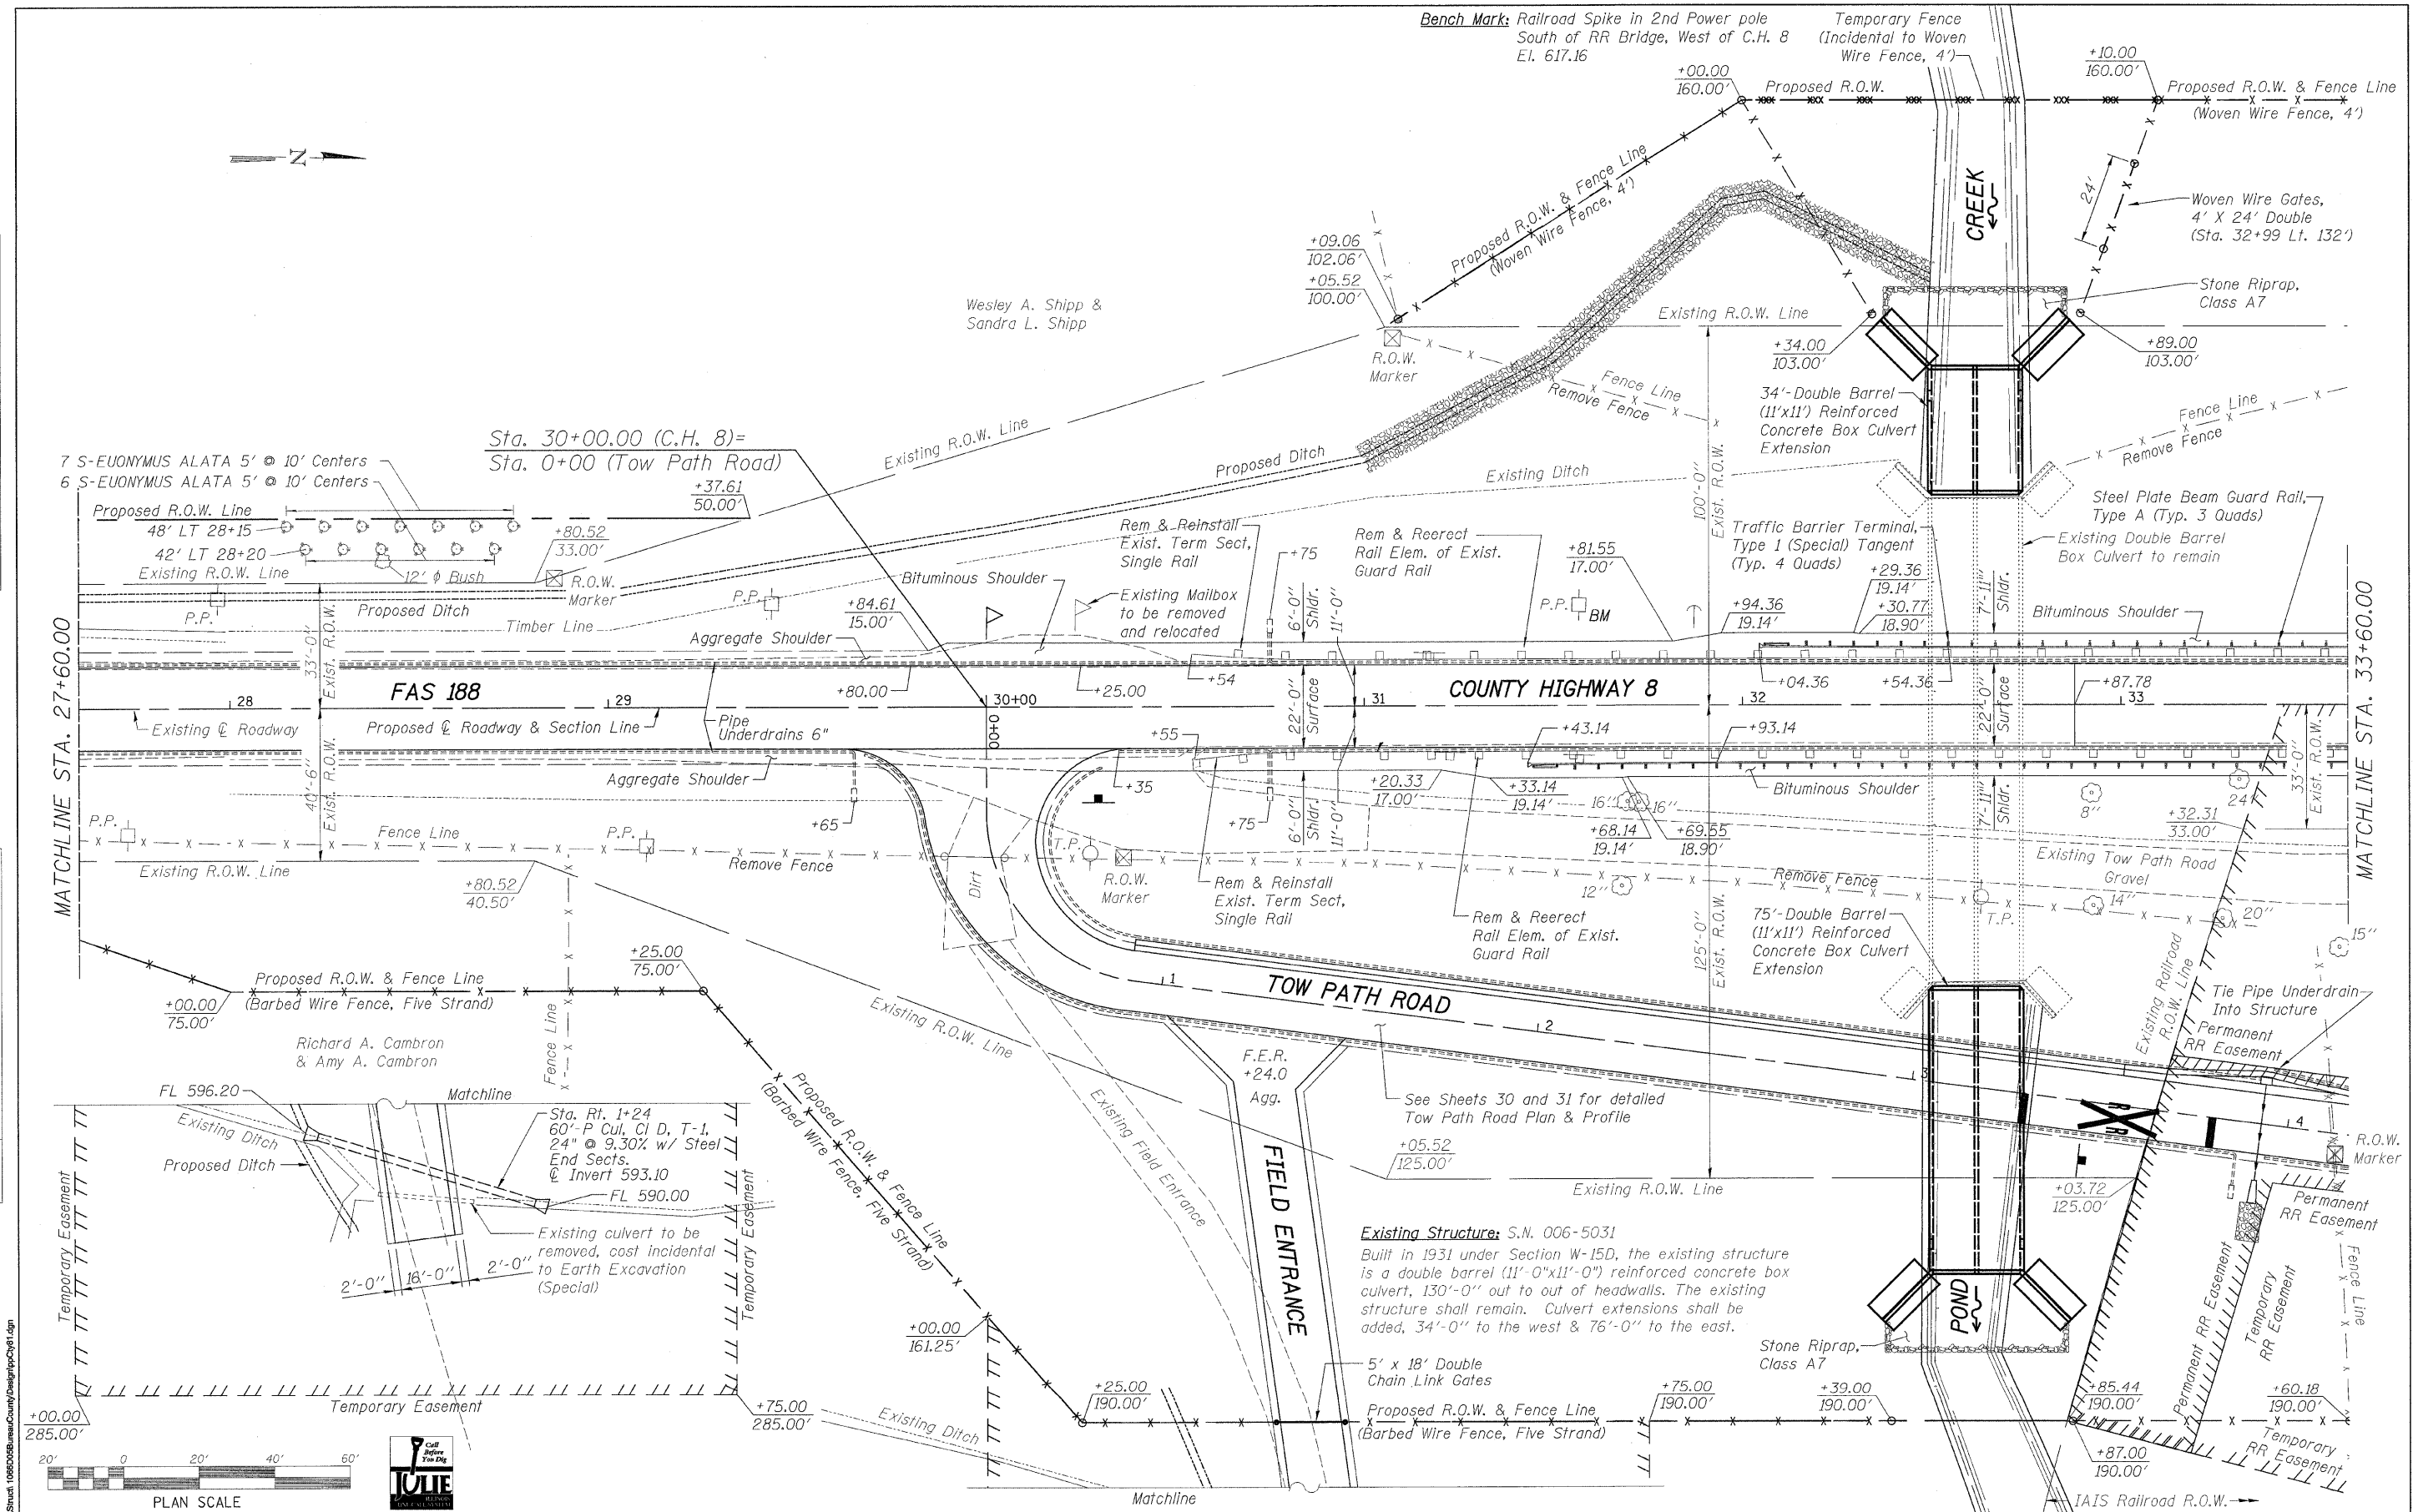

FILE NAME: \\s:\Struct\1065008\Bureau\County\Design\pp\c981.dgn

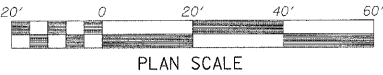

WILLET, HOFMANN & ASSOCIATES, INC.
CONSULTING ENGINEERS
 809 East Second Street Dixon, IL 61021
 Phone 815.294.3381 Fax 815.294.3385
 Design Firm # 184-00918
 www.willett-hofmann.com

USER NAME =	DESIGNED -	REVISED -
	DRAWN -	REVISED -
	CHECKED -	REVISED -
	DATE -	REVISED -

BUREAU COUNTY
BRIDGE REPLACEMENT
FAS 188 (C.H. 8) OVER IAS RAILROAD & THE HENNEPIN CANAL

C.H. 8 - PLAN

F.A.S.	SECTION	COUNTY	TOTAL SHEET NO.
188	05-00195-00-BR	BUREAU	127 14
STA. 27+60 TO STA. 33+60			CONTRACT NO. 87380
FED. ROAD DIST. NO. 7 ILLINOIS FED. AID PROJECT BRS-0188(118)			