


PLAN	SURVEYED	BY	DATE
NOTE BOOK	ALIGNED		
	CHECKED		
	BY		
	NO.		

PROFILE	SURVEYED	BY	DATE
NOTE BOOK	UPDATES		
	CHECKED		
	BY		
	NO.		

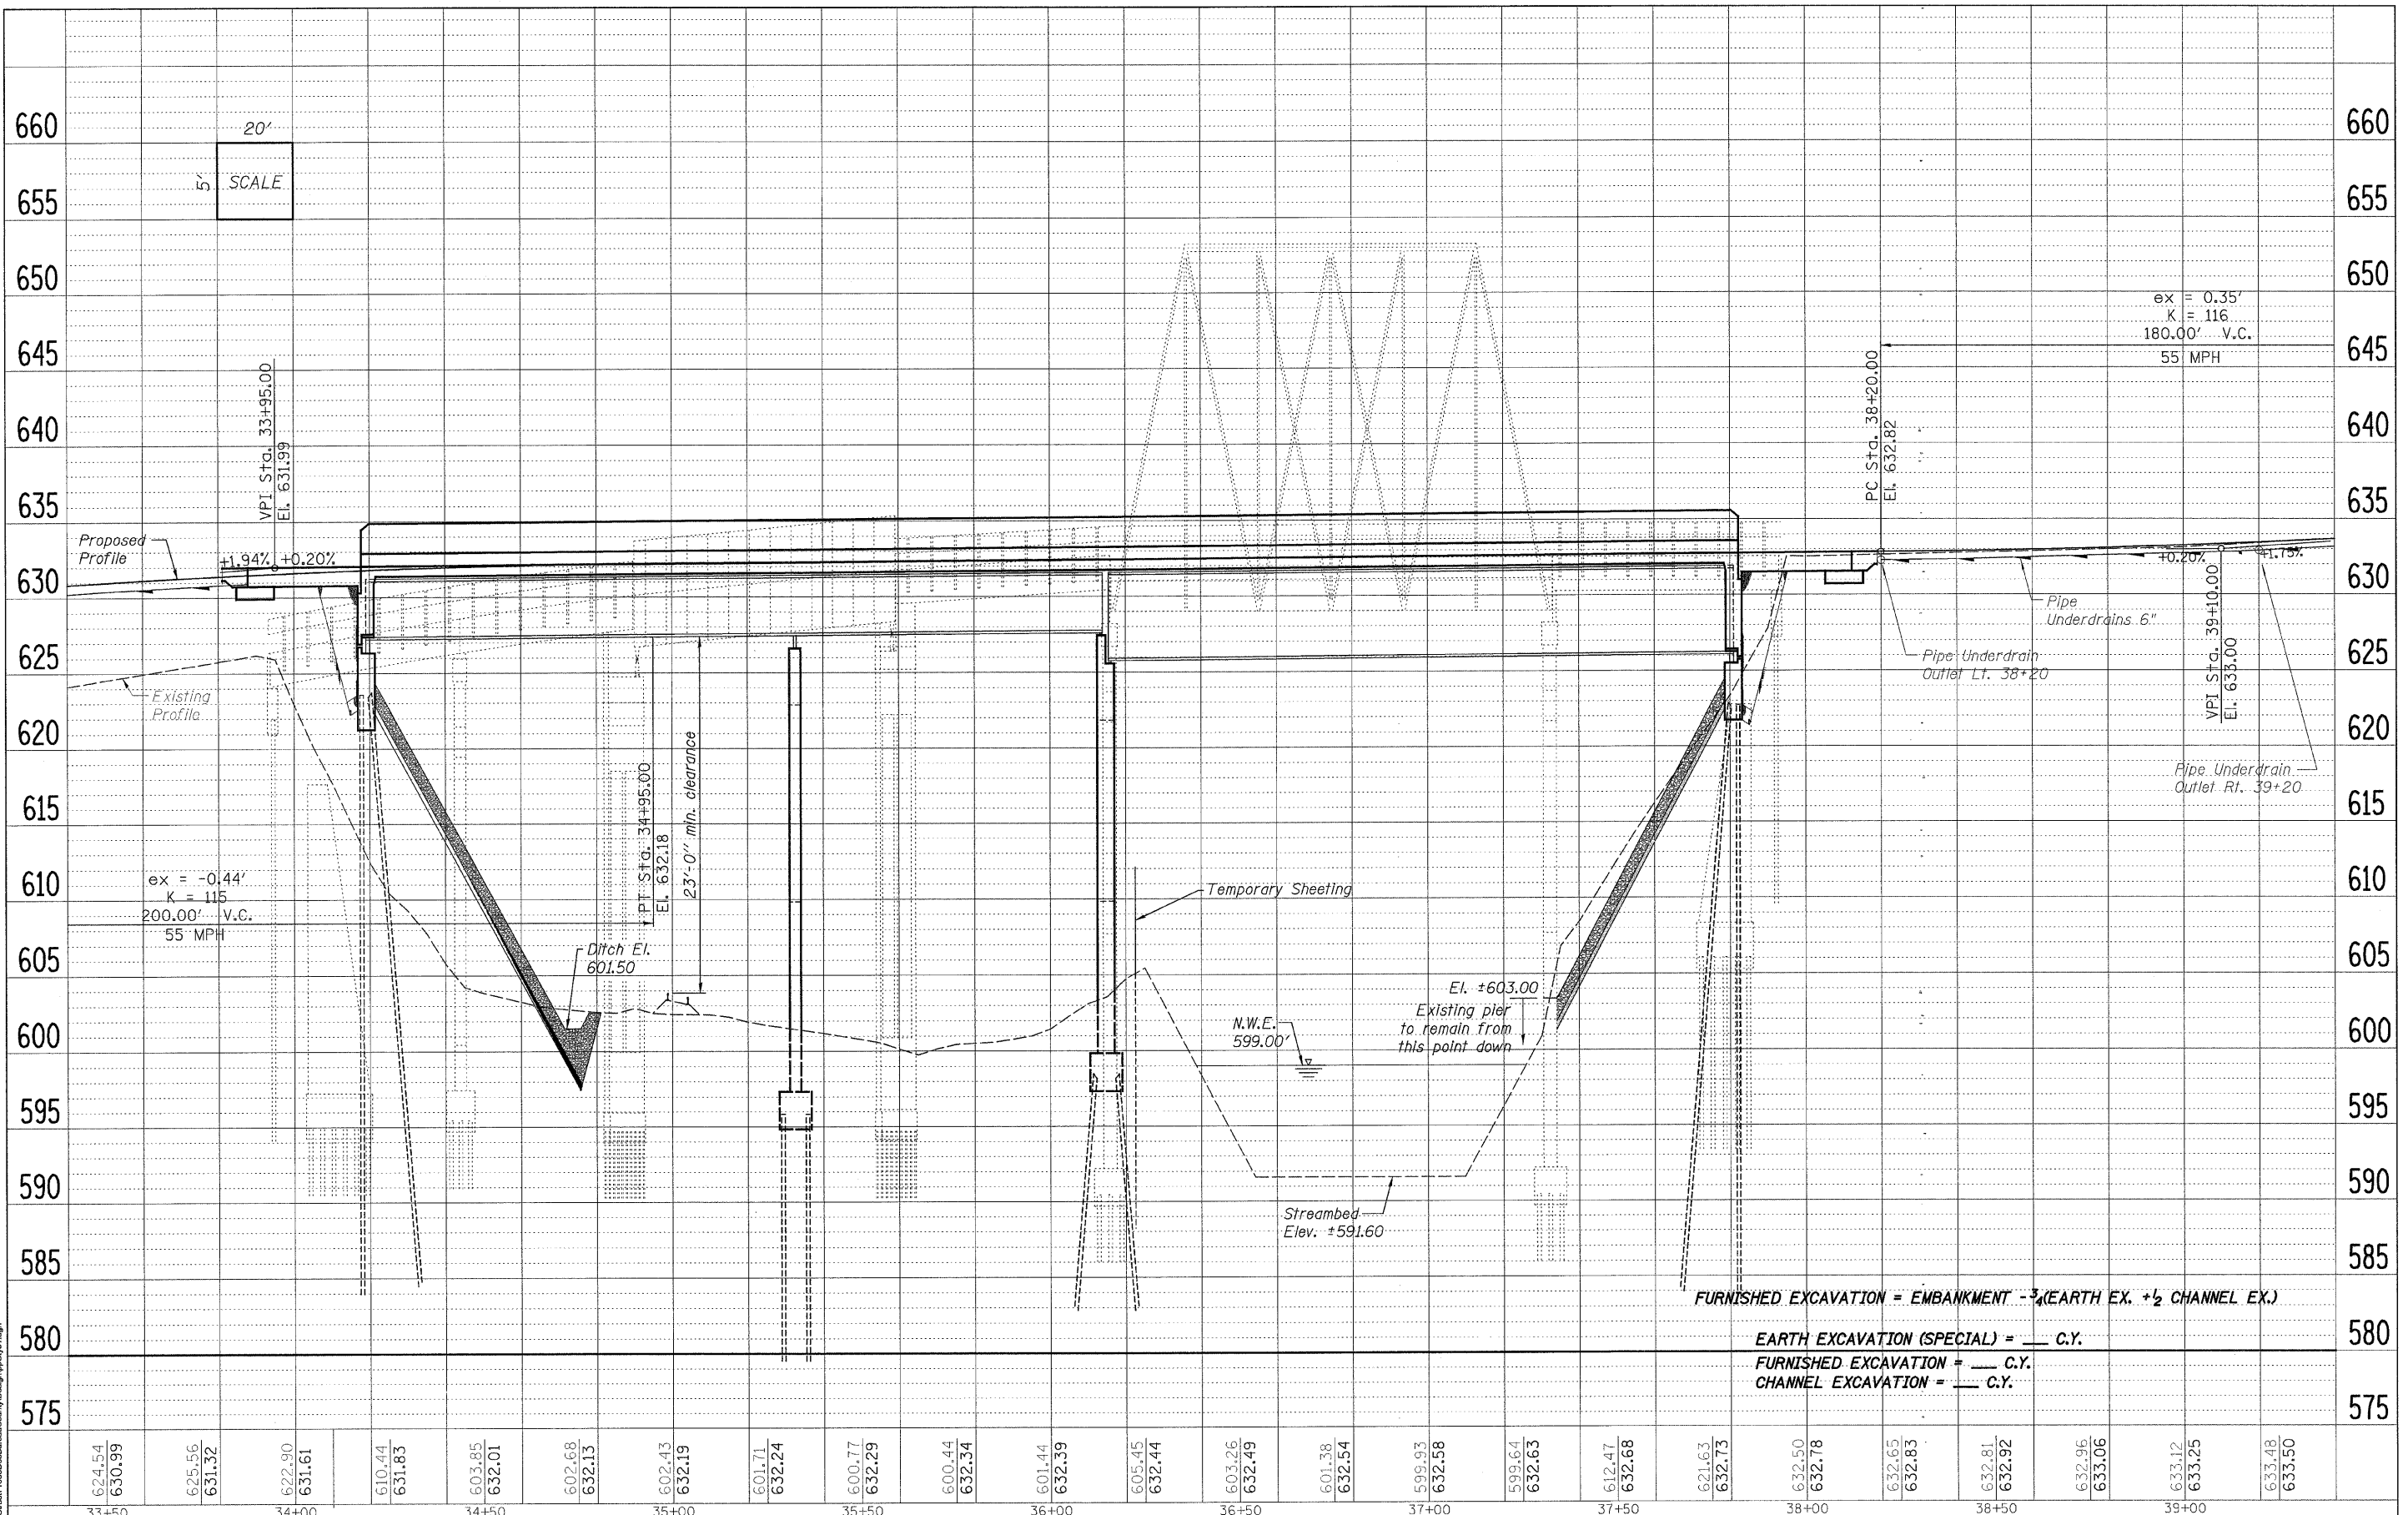

FILE NAME: e:\Bureau\108805\Bureau\County\Design\p05g01.dgn

**WILLET, HOFMANN & ASSOCIATES, INC.**  
**CONSULTING ENGINEERS**  
 809 East Second Street Dixon, IL 61021  
 Phone 815.284.3381 Fax 815.294.3385  
 Design Firm # 184-00918  
 www.willettthofmann.com

USER NAME =	DESIGNED -	REVISED -
PLOT SCALE =	DRAWN -	REVISED -
PLOT DATE =	CHECKED -	REVISED -
	DATE -	REVISED -

**BUREAU COUNTY**  
**BRIDGE REPLACEMENT**  
**FAS 188 (C.H. 8) OVER IAIS RAILROAD & THE HENNEPIN CANAL**

**C.H. 8 - PROFILE**

F.A.S.	SECTION	COUNTY	TOTAL SHEETS	SHEET NO.
188	05-00195-00-BR	BUREAU	127	17
STA. 33+40 TO STA. 39+40		CONTRACT NO.	81380	
FED. ROAD DIST. NO. 7 ILLINOIS FED. AID PROJECT BR5-0188(118)				