


FINAL SURVEY	DATE
SURVEYED	BY
PLOTTED	
NOTE BOOK	
AREAS	
CHECKED	
NO.	


ORIGINAL SURVEY	DATE
SURVEYED	BY
PLOTTED	
NOTE BOOK	
AREAS	
CHECKED	
NO.	

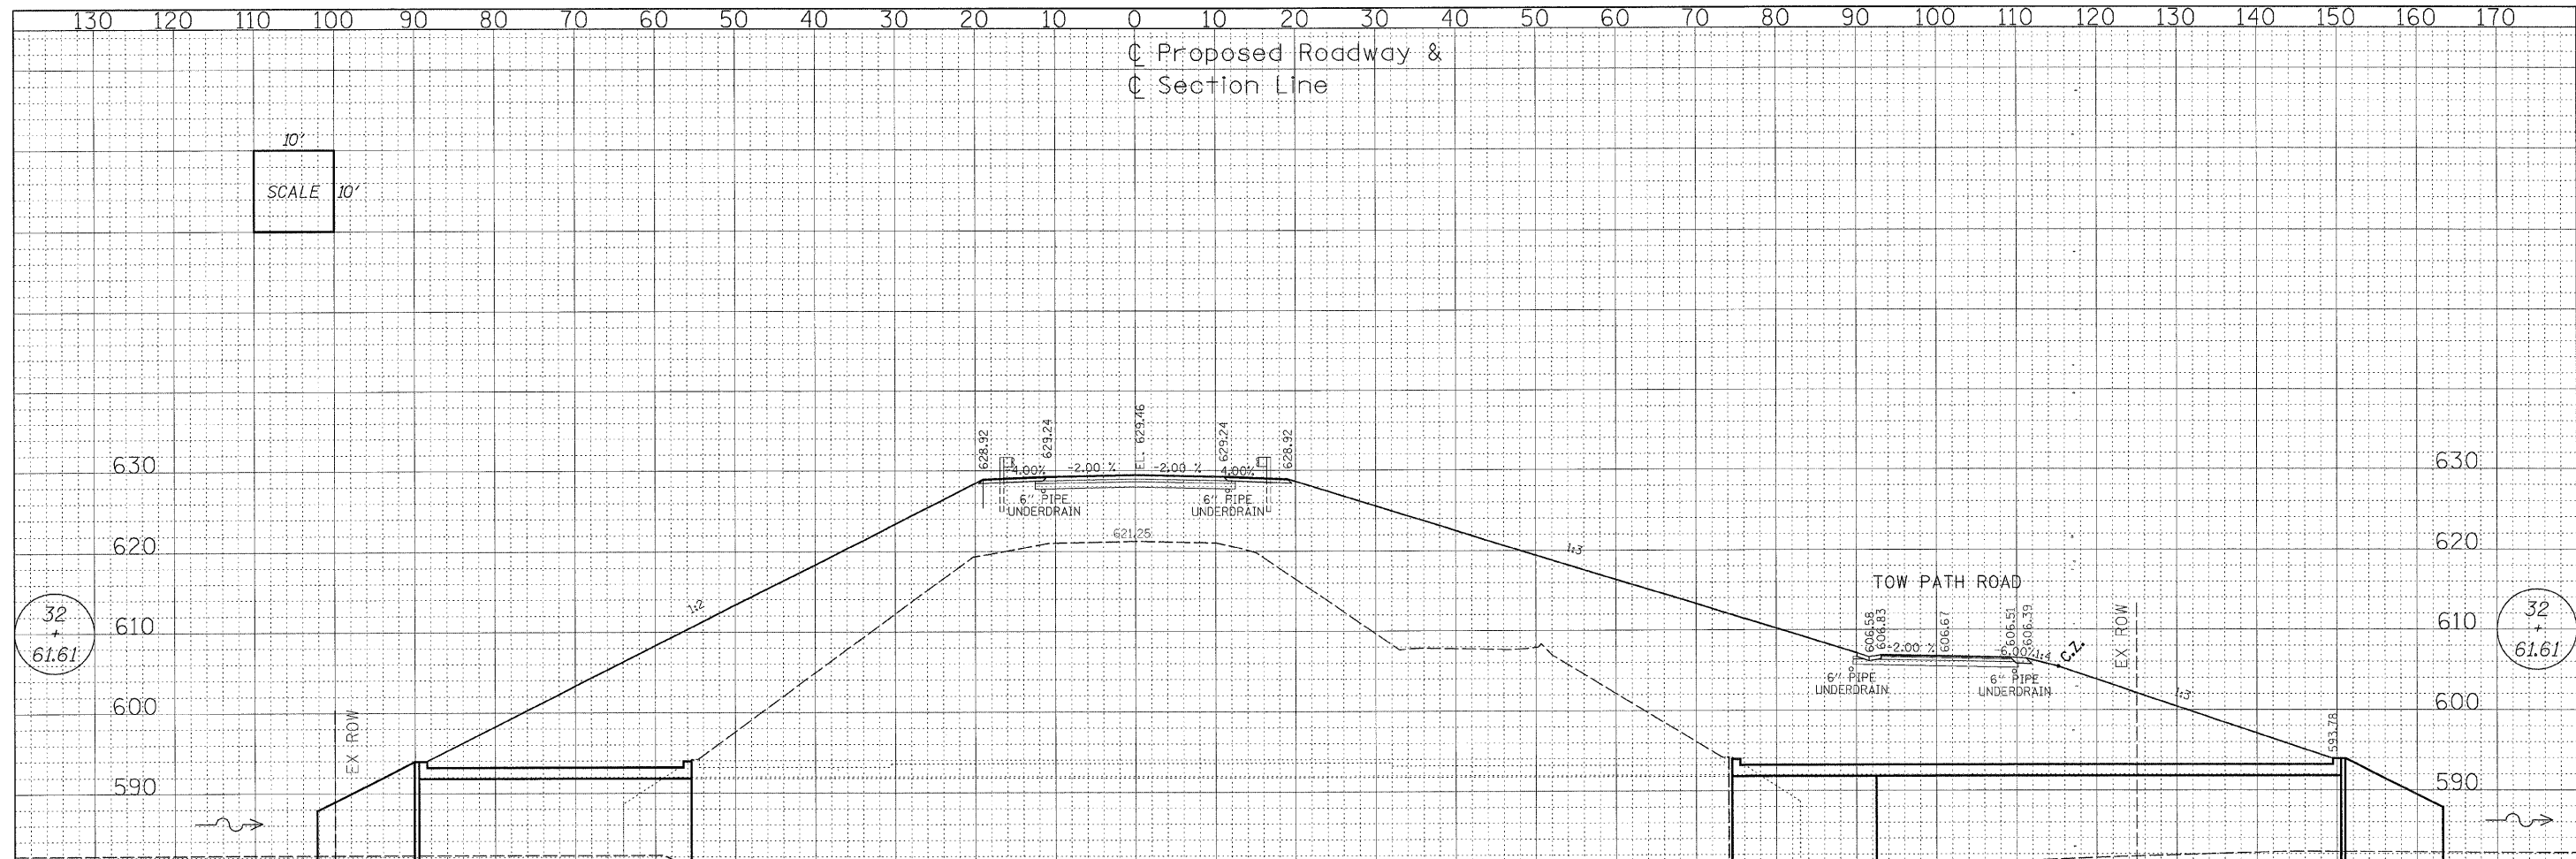

34' - Double Barrel (11'x11') Reinforced Concrete Box Culvert Extension

DESIGN EARTHWORK
FILL AREA = 2648.99
CUT AREA = 0.00

75' - Double Barrel (11'x11') Reinforced Concrete Box Culvert Extension

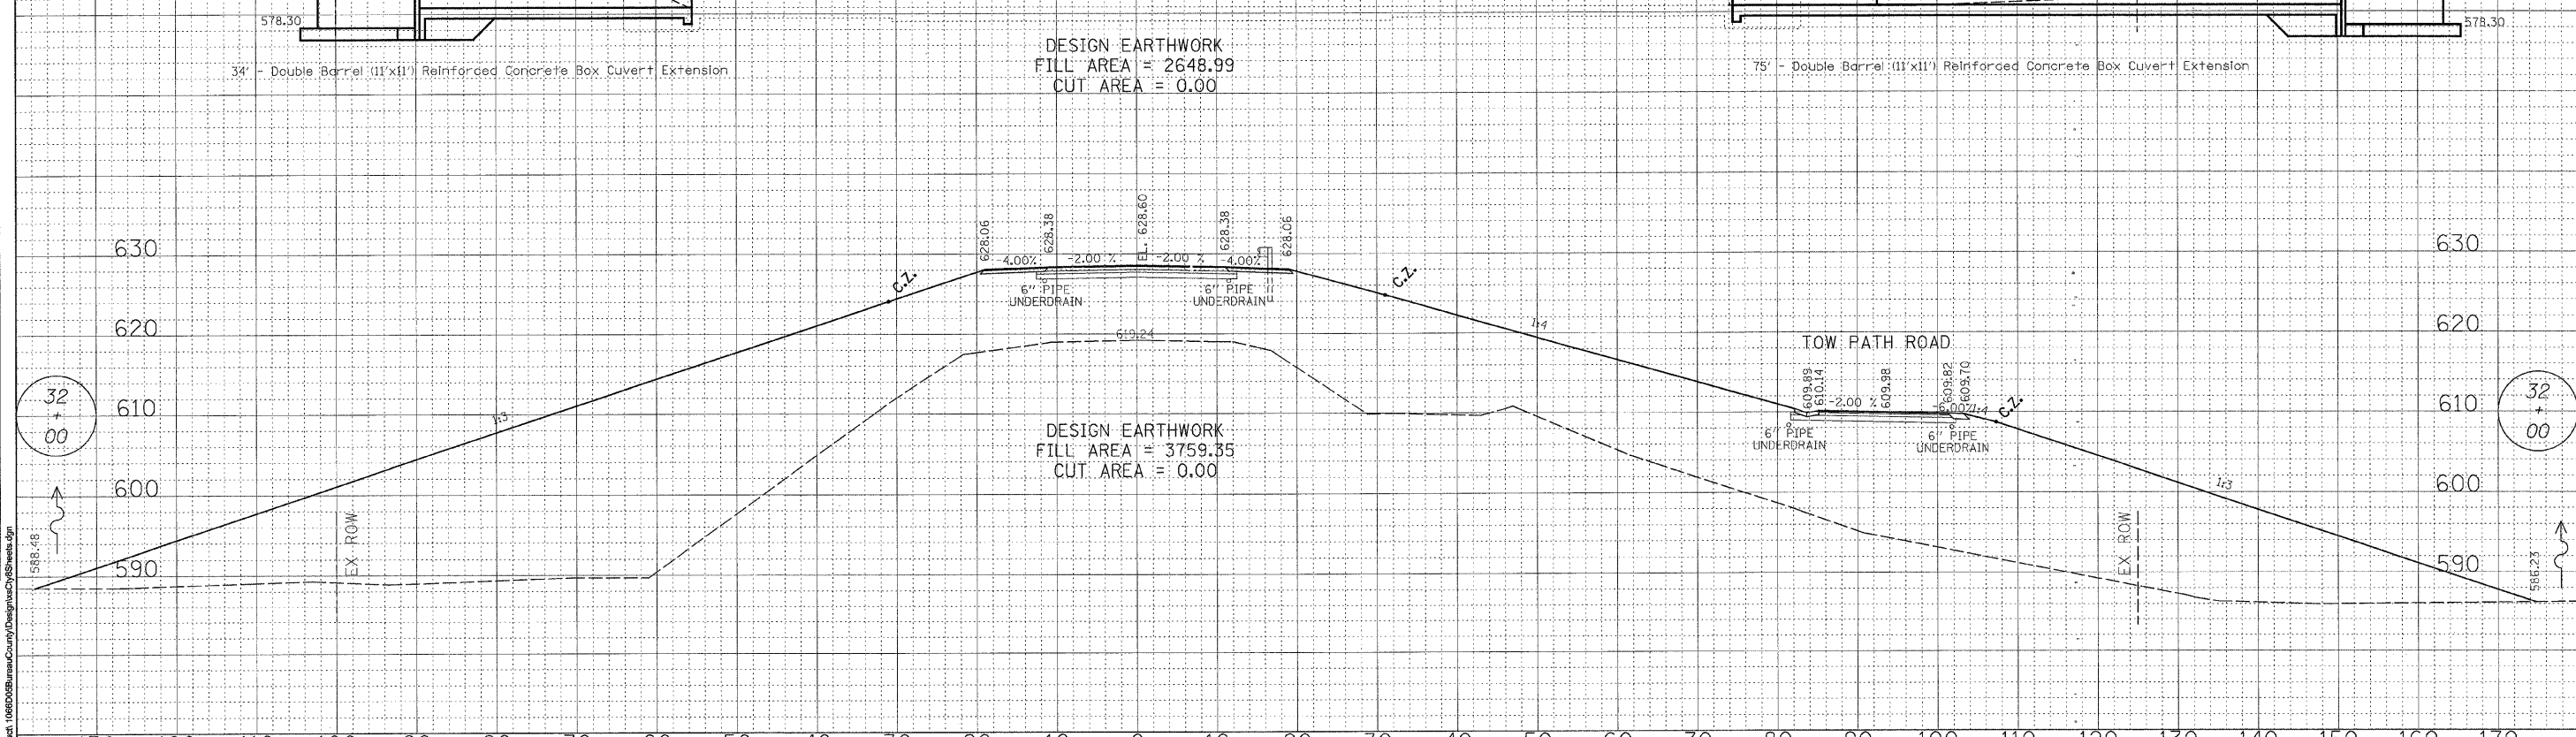

34' - Double Barrel (11'x11') Reinforced Concrete Box Culvert Extension

DESIGN EARTHWORK
FILL AREA = 3759.35
CUT AREA = 0.00

75' - Double Barrel (11'x11') Reinforced Concrete Box Culvert Extension

<p>WILLETT, HOFMANN & ASSOCIATES, INC. CONSULTING ENGINEERS 809 East Second Street Dixon, IL 61021 Phone 815.284.3381 Fax 815.284.3385 Design Firm # 184-00918 www.willett-hofmann.com</p>	USER NAME = PLOT SCALE = PLOT DATE =	DESIGNED - DRAWN - CHECKED - DATE -	REVISED - REVISED - REVISED - REVISED -	<p align="center">BUREAU COUNTY BRIDGE REPLACEMENT FAS 188 (C.H. 8) OVER IAIS RAILROAD & THE HENNEPIN CANAL</p>	<p align="center">C.H. 8 / TOW PATH RD - CROSS SECTIONS</p>	<table border="1"> <tr> <th>F.A. R.F.E.</th> <th>SECTION</th> <th>COUNTY</th> <th>TOTAL SHEETS</th> <th>SHEET NO.</th> </tr> <tr> <td>188</td> <td>05-00195-00-BR</td> <td>BUREAU</td> <td>127</td> <td>24</td> </tr> <tr> <td colspan="3">STA. 32+00.00 TO STA. 32+61.61</td> <td colspan="2">CONTRACT NO. 87380</td> </tr> <tr> <td colspan="5">FED. ROAD DIST. NO. 7 ILLINOIS FED. AID PROJECT BRS-0188(118)</td> </tr> </table>	F.A. R.F.E.	SECTION	COUNTY	TOTAL SHEETS	SHEET NO.	188	05-00195-00-BR	BUREAU	127	24	STA. 32+00.00 TO STA. 32+61.61			CONTRACT NO. 87380		FED. ROAD DIST. NO. 7 ILLINOIS FED. AID PROJECT BRS-0188(118)				
F.A. R.F.E.	SECTION	COUNTY	TOTAL SHEETS	SHEET NO.																						
188	05-00195-00-BR	BUREAU	127	24																						
STA. 32+00.00 TO STA. 32+61.61			CONTRACT NO. 87380																							
FED. ROAD DIST. NO. 7 ILLINOIS FED. AID PROJECT BRS-0188(118)																										