


FINAL SURVEY NO.	DATE
SURVEYED BY	BY
PLOTTED	
TEMPLATE	
AREAS CHECKED	
NO.	

ORIGINAL SURVEY NO.	DATE
SURVEYED BY	BY
PLOTTED	
TEMPLATE	
AREAS CHECKED	
NO.	

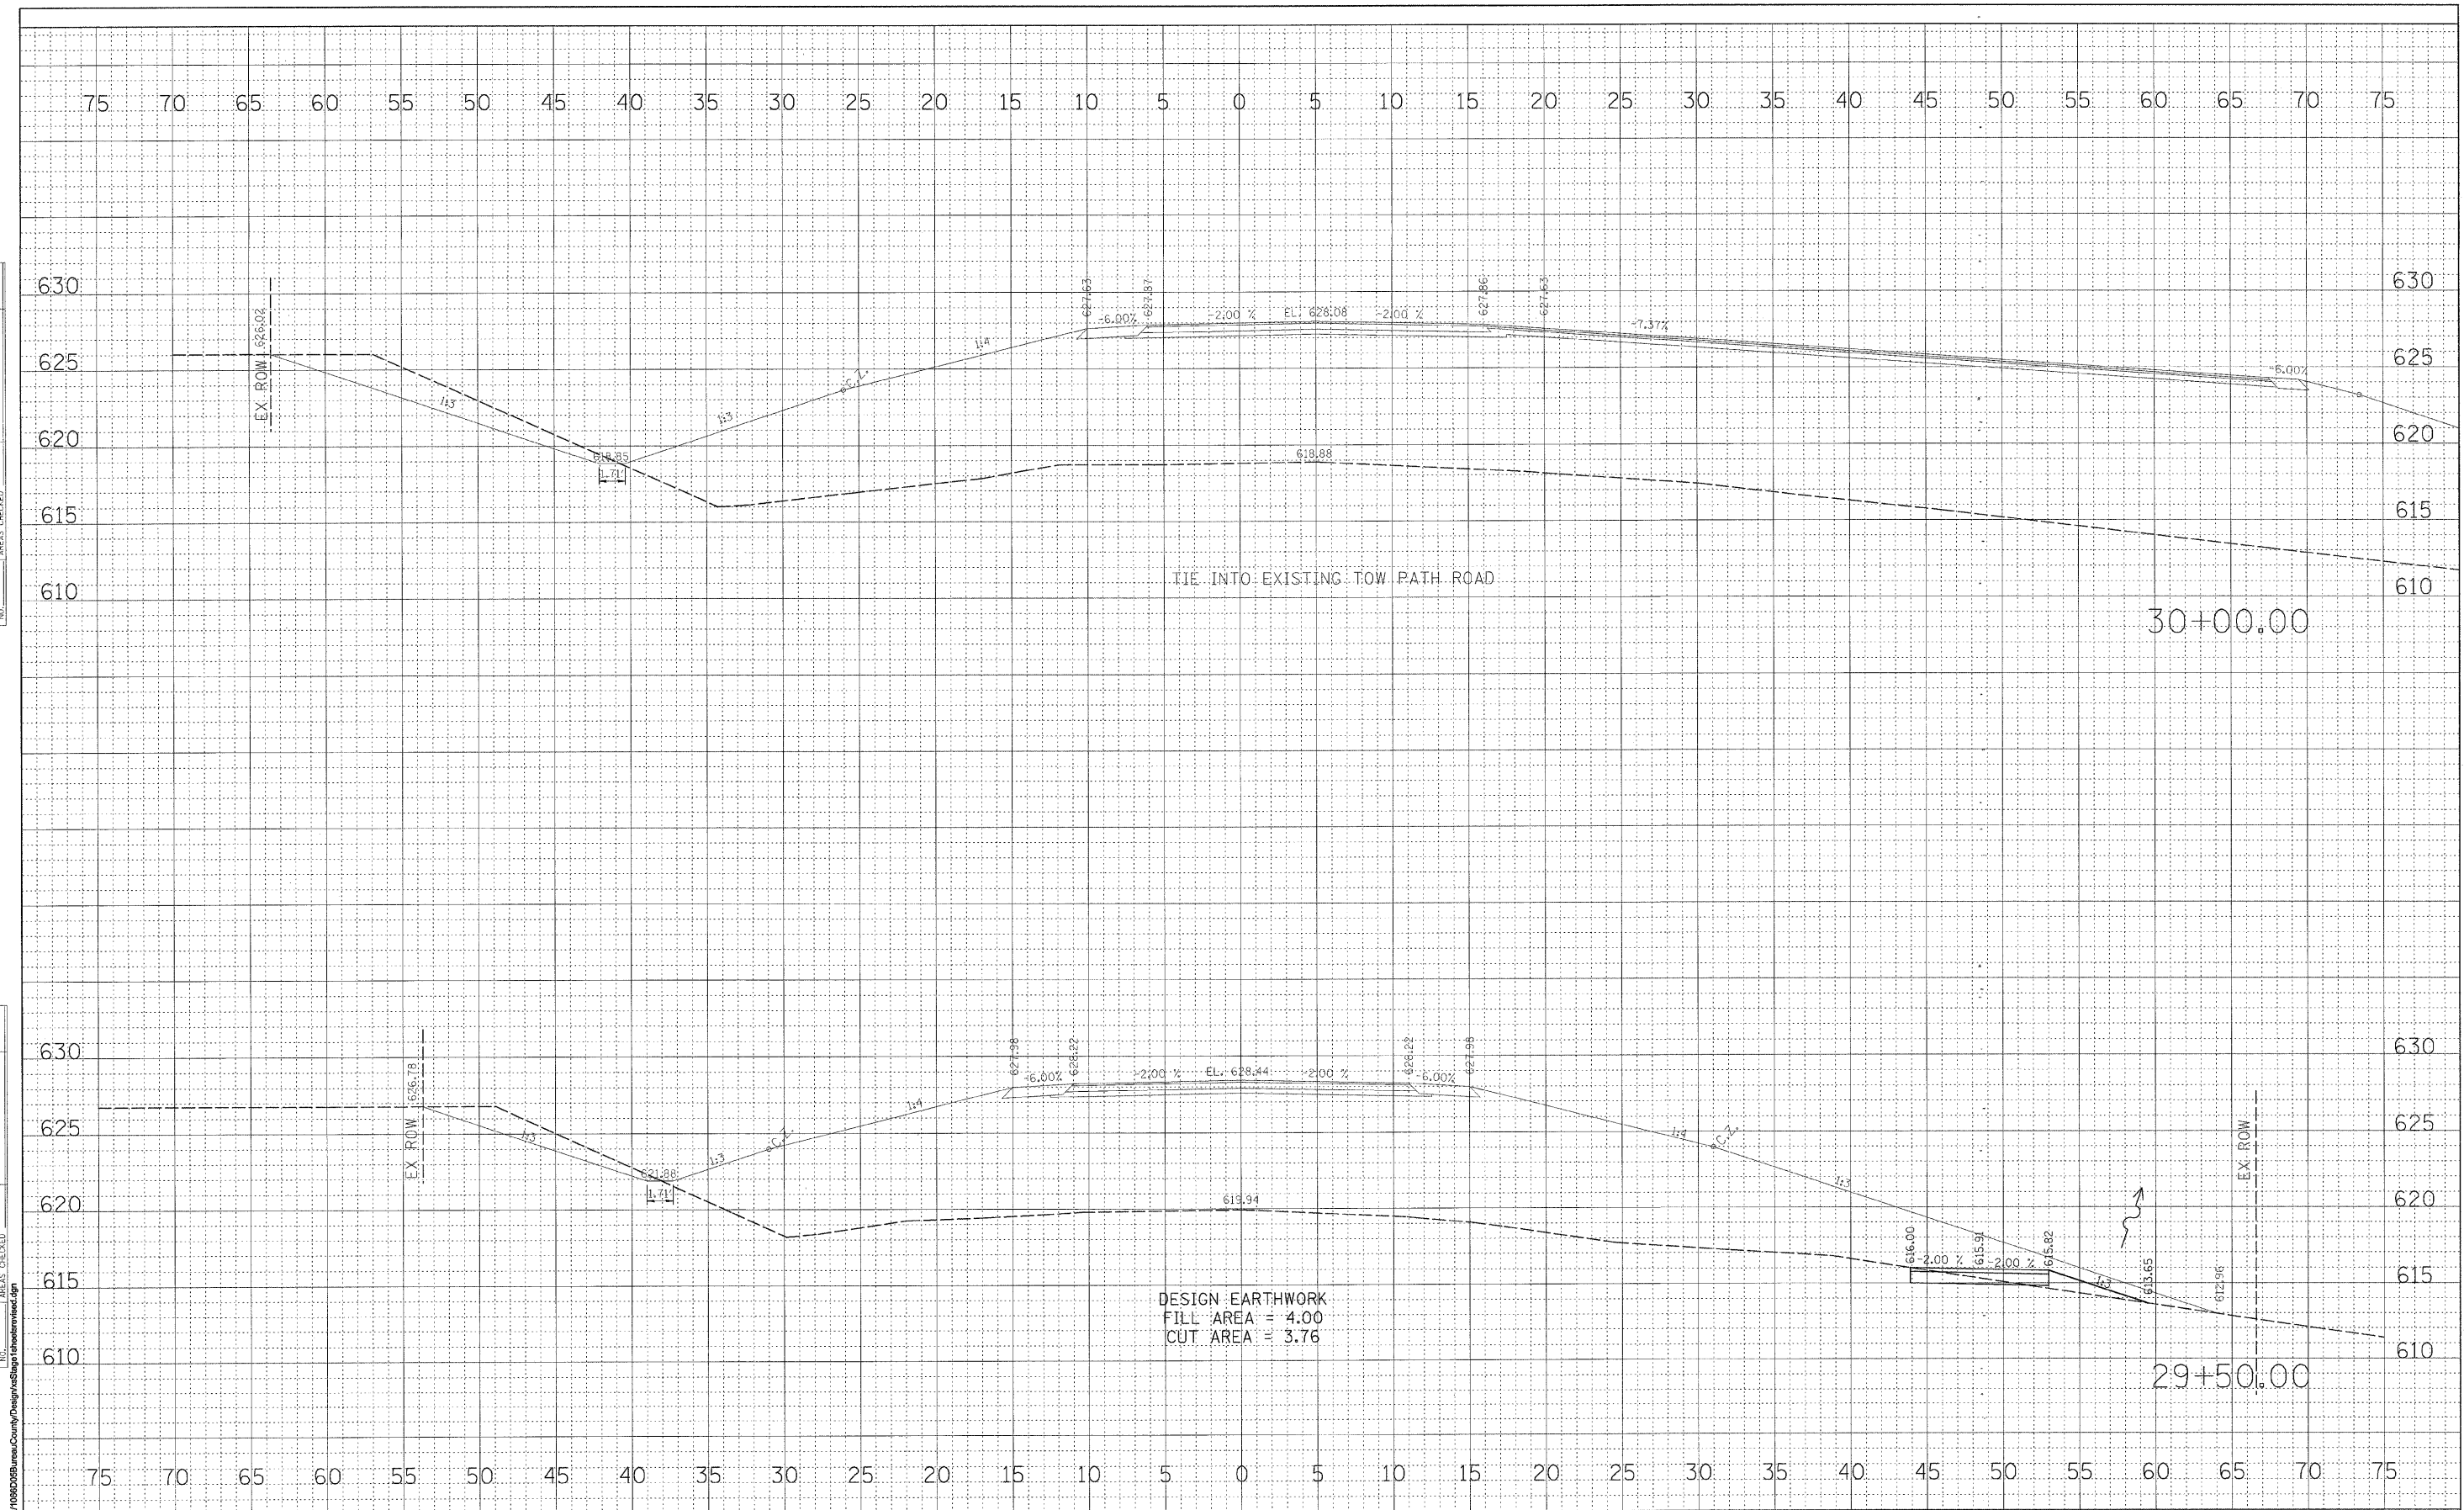

DESIGN EARTHWORK
 FILL AREA = 4.00
 CUT AREA = 3.76

WILLET, HOFMANN & ASSOCIATES, INC.
CONSULTING ENGINEERS
 800 East Second Street, Dixon, IL 61021
 Phone 815.284.3381 Fax 815.284.3385
 Design Firm 815.284.0018
 www.willett-hofmann.com

USER NAME =	DESIGNED -	REVISIONS -
PLOT SCALE =	DRAWN -	REVISIONS -
PLOT DATE =	CHECKED -	REVISIONS -
	DATE -	REVISIONS -

BUREAU COUNTY
BRIDGE REPLACEMENT
FAS 188 (C.H. 8) OVER IAIS RAILROAD & THE HENNEPIN CANAL

C.H. 8 - STAGE 1 CROSS SECTIONS

F.A. RTE. 188	SECTION 05-00195-00-BR	COUNTY BUREAU	TOTAL SHEETS 127	SHEET NO. 48
STA. 29+50.00 TO STA. 30+00.00		CONTRACT NO. 87380		
FED. ROAD DIST. NO. 7 ILLINOIS FED. AID PROJECT BRS-0188(118)				