


DATE	
BY	
DESIGNED	
DRAWN	
CHECKED	
REVISIONS	
NO.	

DATE	
BY	
DESIGNED	
DRAWN	
CHECKED	
REVISIONS	
NO.	

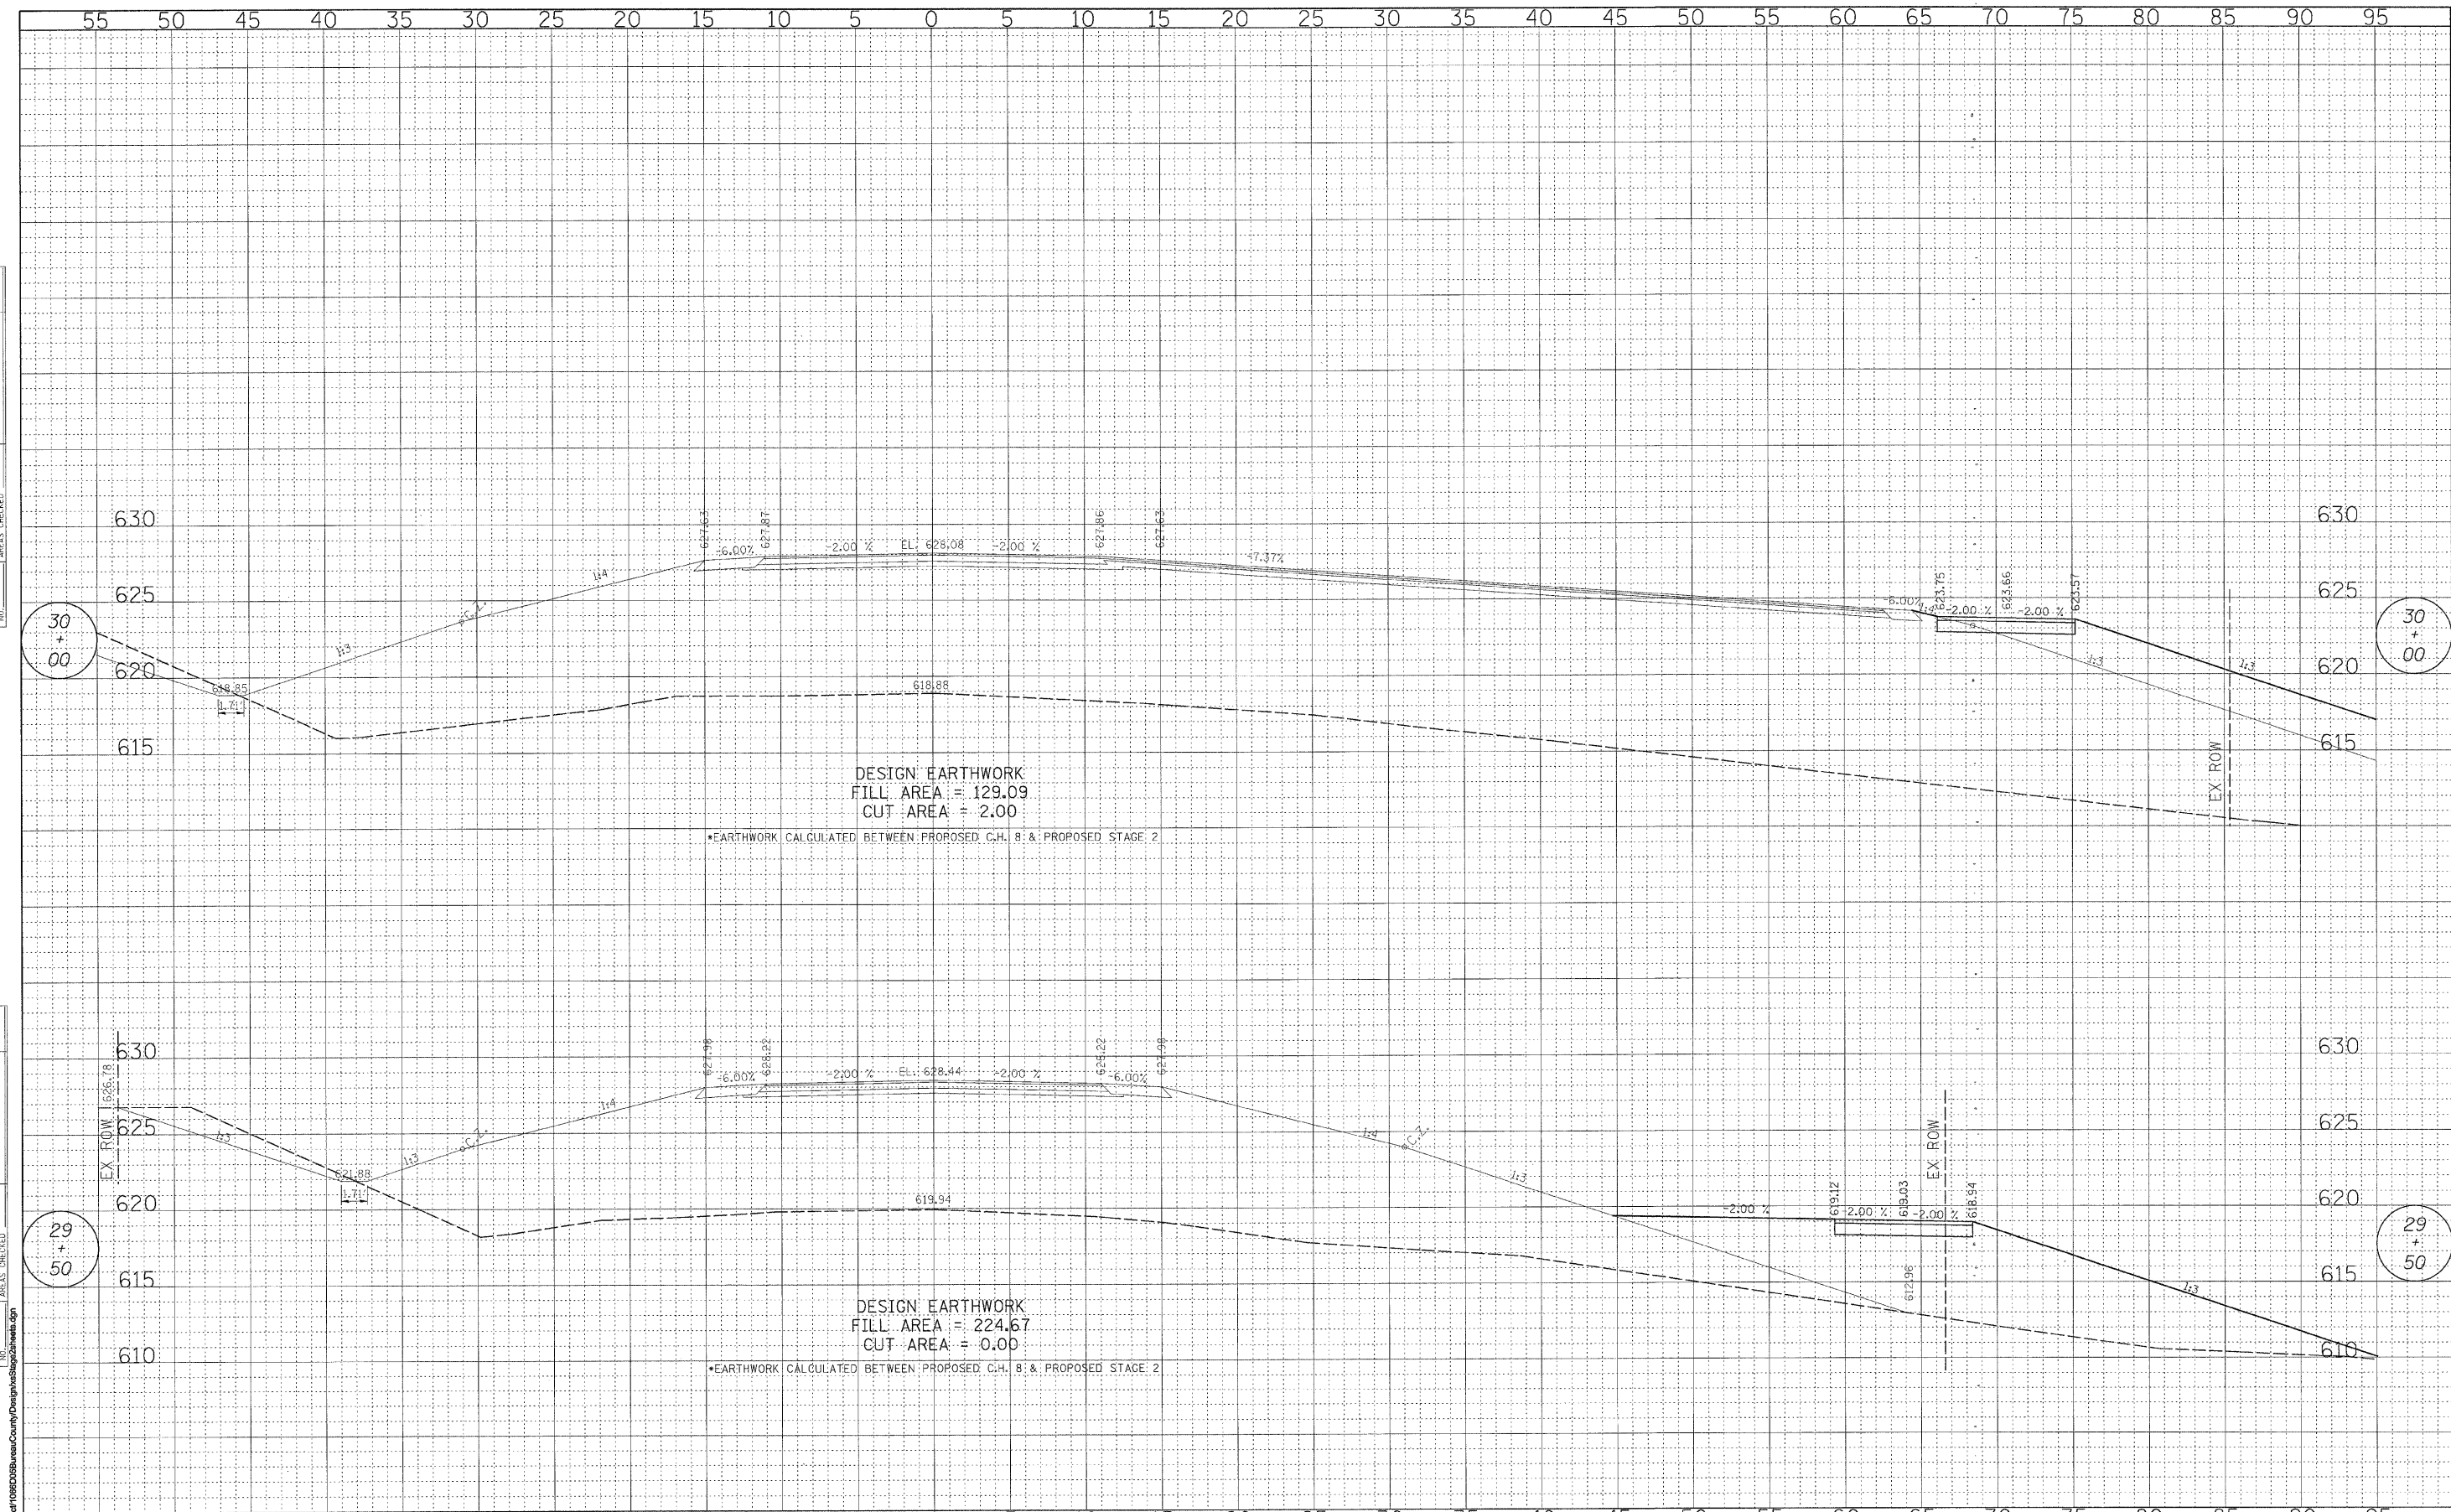

WILLETT, HOFMANN & ASSOCIATES, INC. CONSULTING ENGINEERS 800 East Second Street, Dixon, IL 61021 Phone 815.284.3381 Fax 815.284.3385 Design Firm 184-00918 www.willett-hofmann.com	USER NAME =	DESIGNED -	REVISED -	BUREAU COUNTY BRIDGE REPLACEMENT C.H. 8 - STAGE 2 CROSS SECTIONS FAS 188 (C.H. 8) OVER IAIS RAILROAD & THE HENNEPIN CANAL	F.A. -	SECTION	COUNTY	TOTAL SHEETS	SHEET NO.	
	PLOT SCALE =	DRAWN -	REVISED -		188	05-00195-00-BR	BUREAU	127	52	
	PLOT DATE =	CHECKED -	REVISED -		STA. 29+50.00 TO STA. 30+00.00		CONTRACT NO. 87380			
		DATE -	REVISED -		FED. ROAD DIST. NO. 7 ILLINOIS FED. AID PROJECT BRS-0188(118)					