

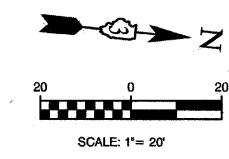


SECTION 10, TOWNSHIP 33, RANGE 1E

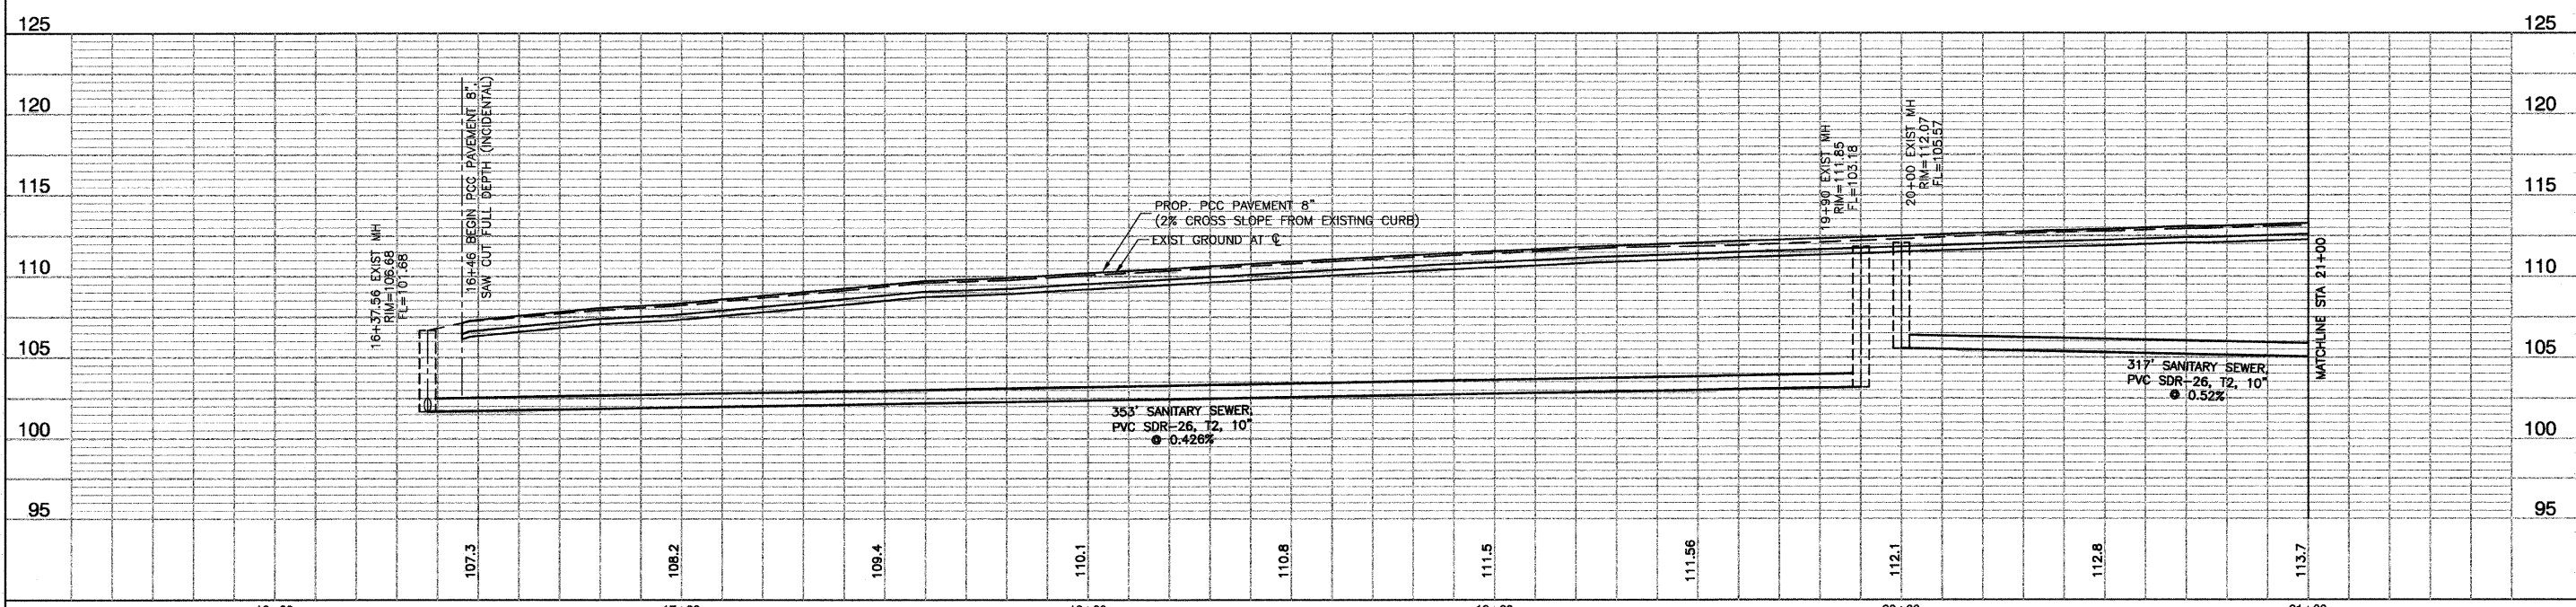

DATE	
BY	
SURVEYED	
NOTE BOOK	
ALIGNMENT	
CHECKED	
CADD FILE	
NO.	

DATE	
BY	
SURVEYED	
NOTE BOOK	
GRADES	
CHECKED	
BLM	
NOTED	

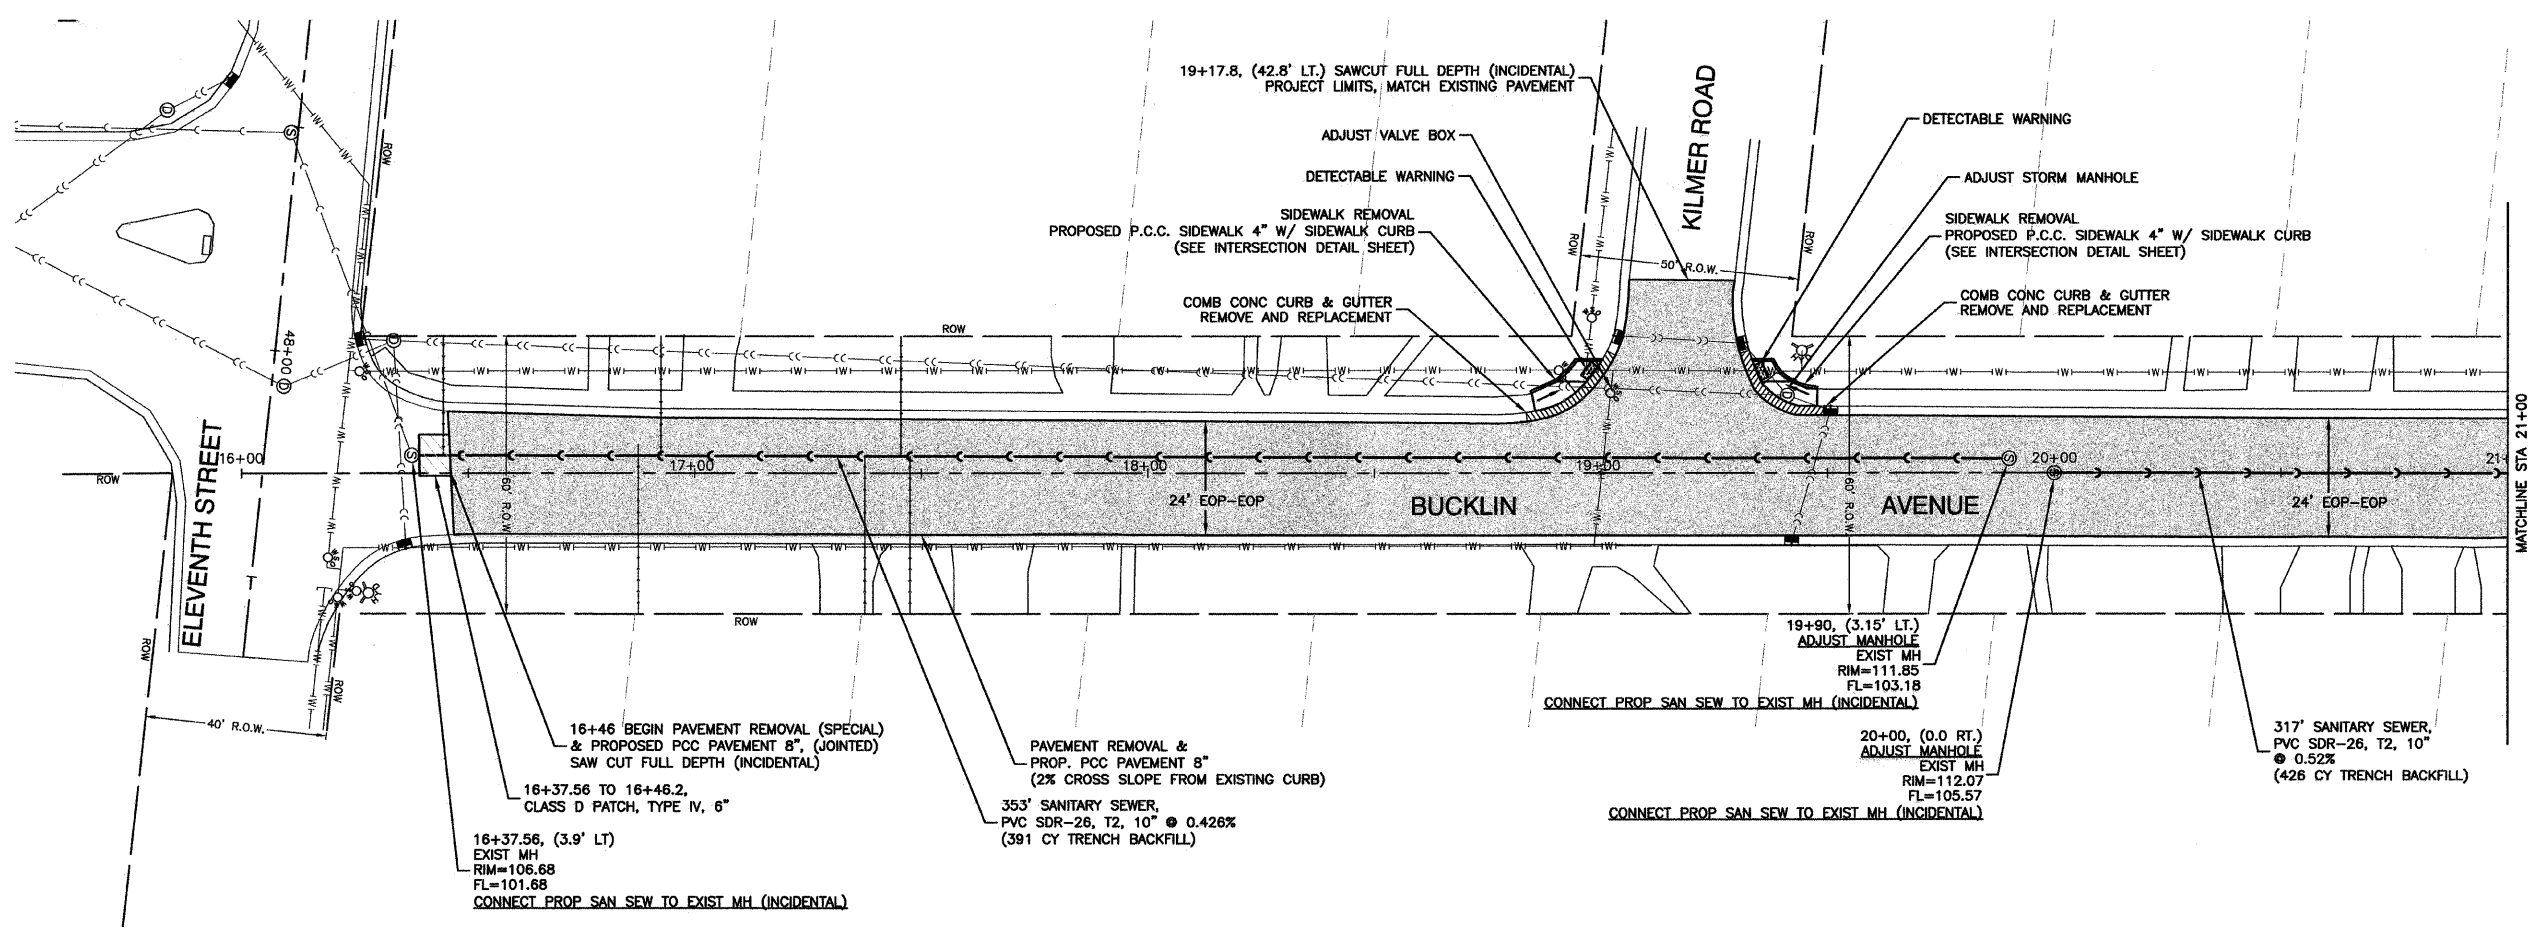

FILE NAME = 10243-PLPR-01 - PLPR01	USER NAME =	DESIGNED -- M FURLAN	REVISED --	STATE OF ILLINOIS DEPARTMENT OF TRANSPORTATION	CITY OF LASALLE PROPOSED HIGHWAY PLANS - BUCKLIN AVENUE PLAN & PROFILE	F.A.U. RTE.	SECTION	COUNTY	TOTAL SHEETS	SHEET NO.	
	PLOT SCALE =	CHECKED -- M FURLAN	REVISED --			6106	08-00076-00-RP	LASALLE	10	4	
	PLOT DATE = 4-2-2010	DRAWN -- JJB	REVISED --			CONTRACT NO. 87395					
		CHECKED -- BDB	REVISED --			FED. ROAD DIST. NO. 3 ILLINOIS FED. AID PROJECT M-5036(023)					

LAST SAVED BY: JRS/PLPR/03/04/2010  
PLOTTED BY: BJA/RR/PLPR/04/02/10