

ROUTE NO. FAS 1322	SECTION 08-00091-01-RS	COUNTY IROQUOIS	TOTAL SHEETS 9	SHEET NO. 1
JOB # C-93-049-10			PROJECT RS-1322(125)	
CONTRACT 87444				

INDEX OF SHEETS


SHEET NUMBER	DESCRIPTION
1	COVER SHEET -- LOCATION MAP
2	SUMMARY OF QUANTITIES, GENERAL NOTES, MIXTURE TABLE, AND BUTT JOINTS
3, 4, 5	TYPICAL X-SECTIONS
6	TYPICAL ENTRANCES, SIDE ROAD INTERSECTIONS, AND MAIL BOX TURNOUTS
7	PAVEMENT MARKINGS
8	PAVEMENT PATCHING, EARTH EXCAVATION, HMA SHOULDERS & RUMBLE STRIP SCHEDULES
9	EARTH EXCAVATION & HMA SHOULDERS DETAIL

STATE OF ILLINOIS DEPARTMENT OF TRANSPORTATION DIVISION OF HIGHWAYS

PLANS FOR PROPOSED IMPROVEMENT OF FEDERAL AID SECONDARY HIGHWAY 1322 BUILT IN ACCORDANCE WITH F.A.P.L.H.I. (3R) POLICY

IROQUOIS COUNTY HIGHWAY PROJECT

ROUTE	FAS 1322, CH 37
SECTION	08-00091-01-RS
PROJECT	RS-1322(125)
JOB NUMBER	C-93-049-10

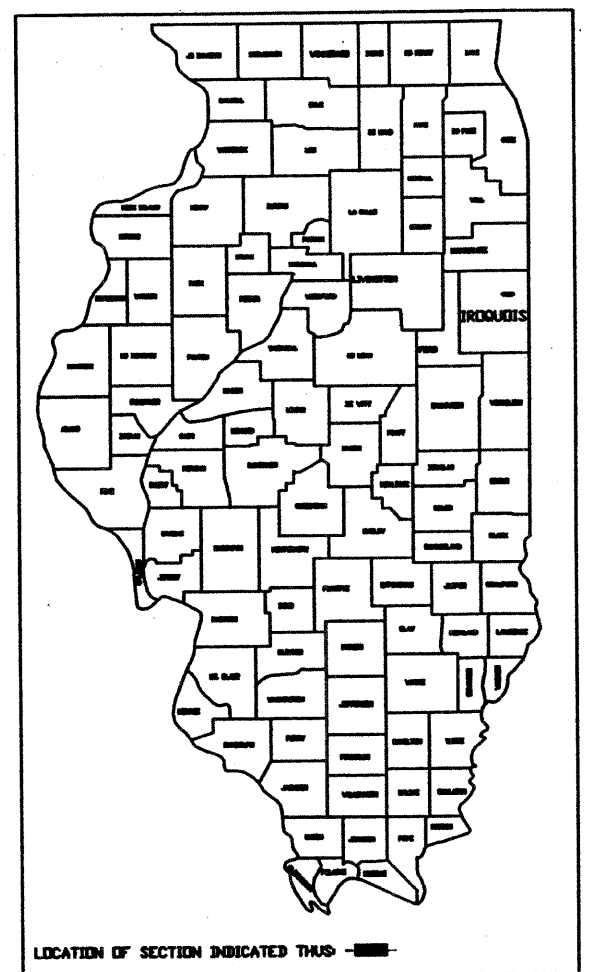


MAJOR COLLECTOR 2009 ADT = 850
PV = 88% SU = 7% MU = 5%

THE ACCEPTANCE OF THIS PROJECT IS BASED ON THE MINIMUM DESIGN CRITERIA FOR TRUCK ACCESS ROUTE PROGRAM PROJECTS.

STANDARDS

000001-05	SYMBOLS AND ABBREVIATIONS
630301-05	SHOULDER WIDENING FOR TYPE 1 (SPECIAL) GUARDRAIL TERMINALS
635006-03	REFLECTOR AND TERMINAL MARKER PLACEMENT
701301-03	LANE CLOSURE, 2L 2W, SHORT TIME OPERATION, FOR SPEEDS > 45 MPH
701306-02	LANE CLOSURE, 2L 2W, SLOW MOVING DAY ONLY OPERATION, FOR SPEEDS > 45 MPH
701901-01	TRAFFIC CONTROL DEVICES
780001-02	TYPICAL PAVEMENT MARKINGS
BLR 24-2	MAILBOX TURNOUT

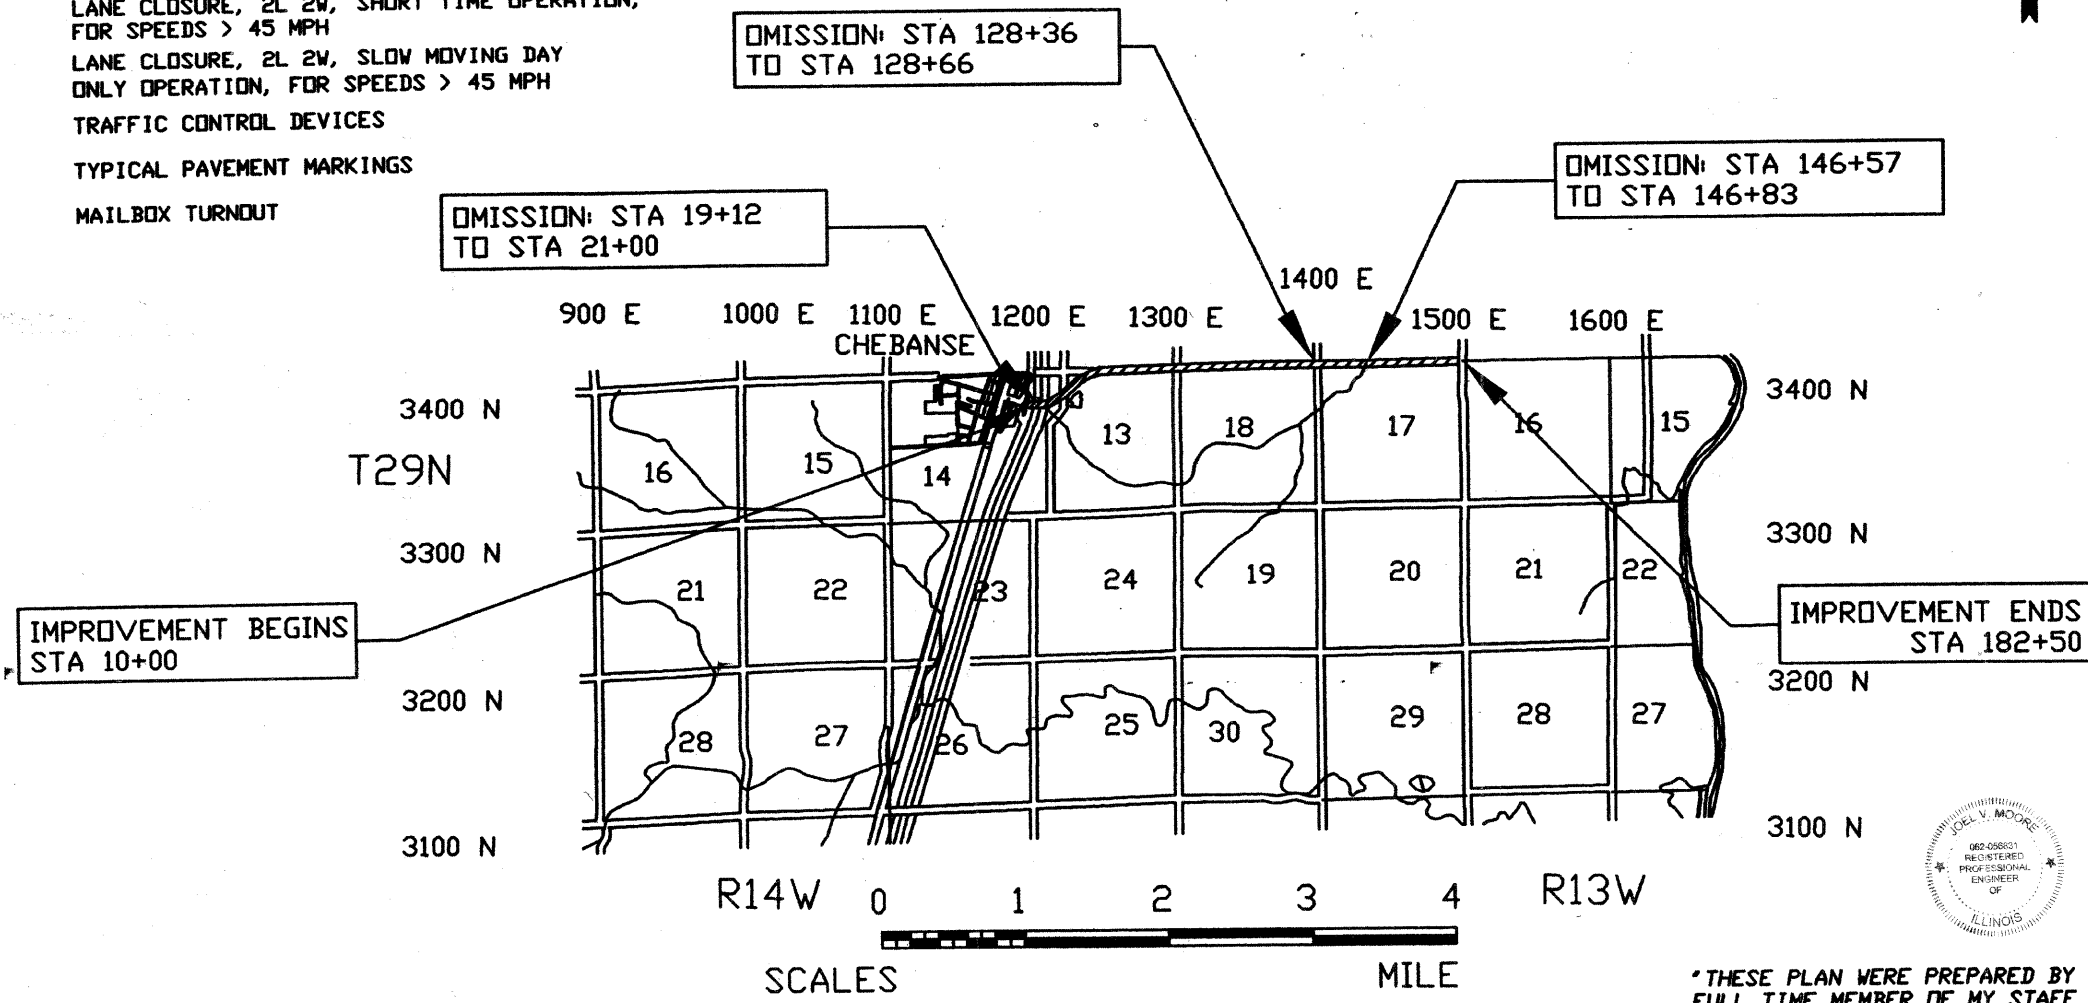

* THESE PLAN WERE PREPARED BY ME OR BY A FULL TIME MEMBER OF MY STAFF WORKING UNDER MY DIRECT SUPERVISION *

JOEL V. MOORE, COUNTY ENGINEER
ILL. REG. PROF. ENG. #62056831
DATE EXPIRES: 11/30/11

NOTES:

- JULIE # 1-800-892-0123
- KNOWN UTILITIES**
EASTERN ILLINI ELECTRIC CO-OP
VERIZON NORTH
NICOR
AMEREN CIPS
COMED

GROSS LENGTH OF IMPROVEMENT = 17,250.00 FT. = 3.267 MI.
NET LENGTH OF IMPROVEMENT = 17,006.00 FT. = 3.221 MI.
OMISSION LENGTH = 244.0 FT. = 0.046 MI.

CONTRACT 87444

Approved Maech 26, 2010
Joel V. Moore
County Engineer

Passed MARCH 29, 2010
Joel V. Moore
DISTRICT THREE IMPLEMENTATION ENGINEER

RELEASED FOR BID
BASED ON LIMITED MARCH 29, 2010
REVIEW
George Ryan
DEPUTY DIRECTOR OF HIGHWAYS, REGION TWO ENGINEER

STATE OF ILLINOIS
DEPARTMENT OF TRANSPORTATION