


ROUTE NO.	SECTION	COUNTY	TOTAL SHEETS	SHEET NO.
FAS 1322	08-00091-01-RS	IRROQUOIS	9	4
JOB # C-93-049-10			PROJECT	RS-1322(125)
CONTRACT 87444				

## EXISTING TYPICAL SECTION

STATION 21+00 TO 49+54

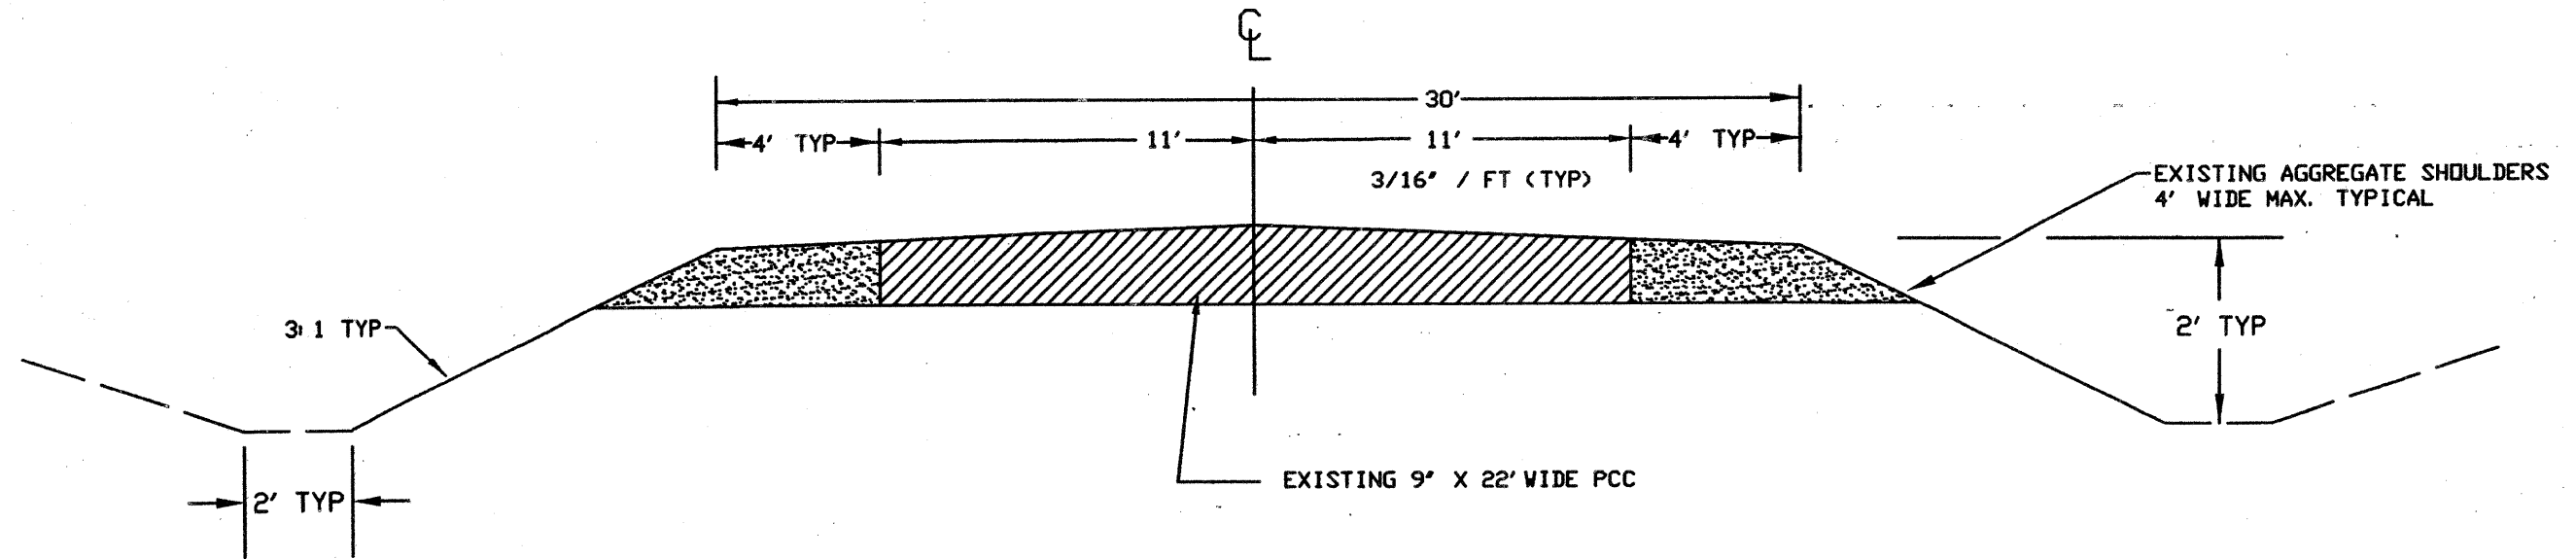

## PROPOSED TYPICAL SECTION

STATION 21+00 TO 49+54

