

# EARTH EX & HMA SHOULDERS




ROUTE NO.  
FAS 1322

SECTION  
08-00091-01-RS  
JOB # C-93-049-10


COUNTY  
IROQUOIS

TOTAL SHEETS 9  
SHEET NO. 9  
PROJECT RS-1322 (125)  
CONTRACT 87444


## INTERSECTION OF US 45/52 & CH 37

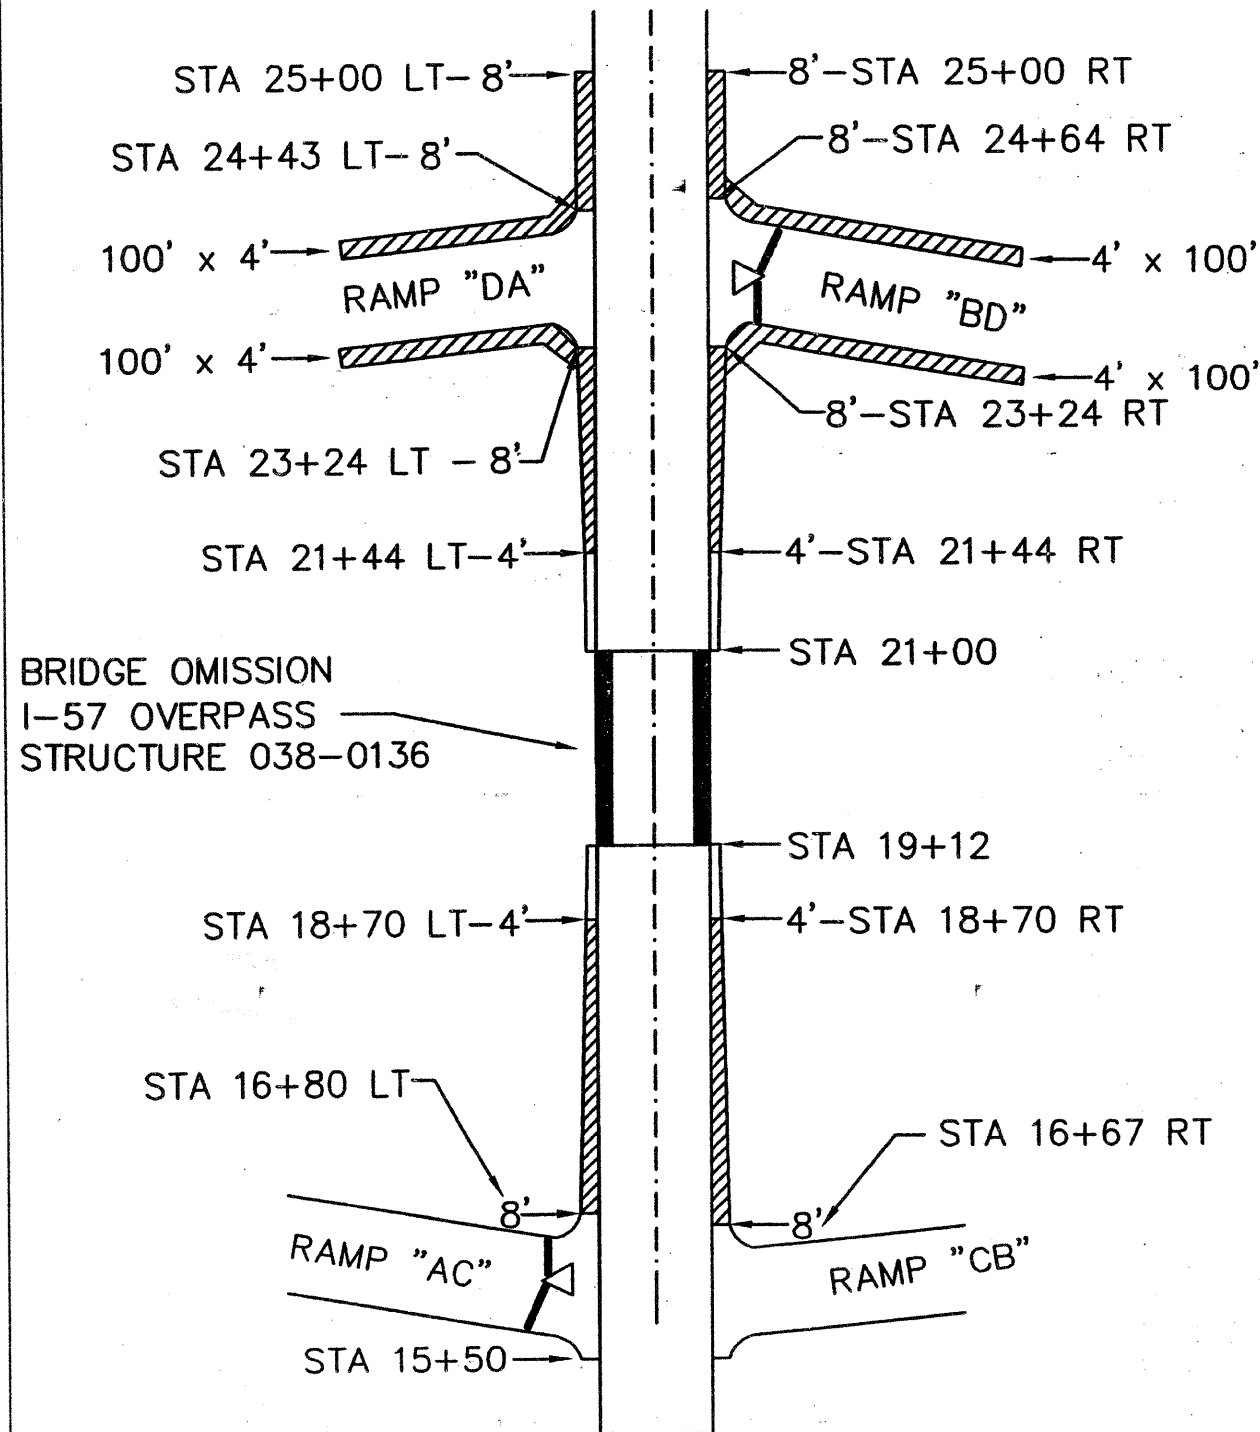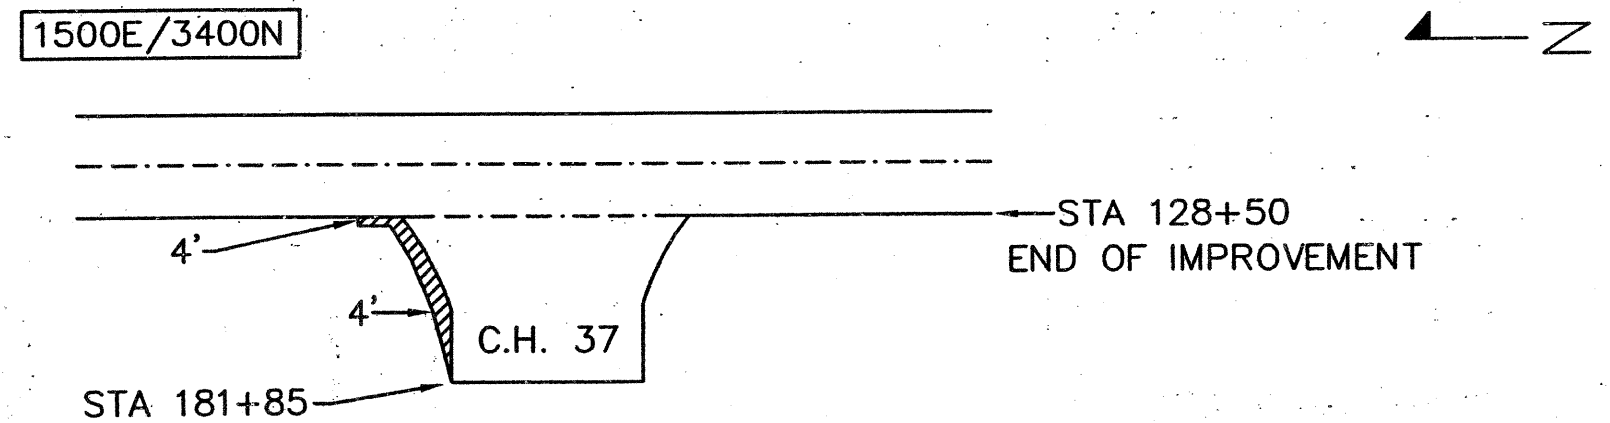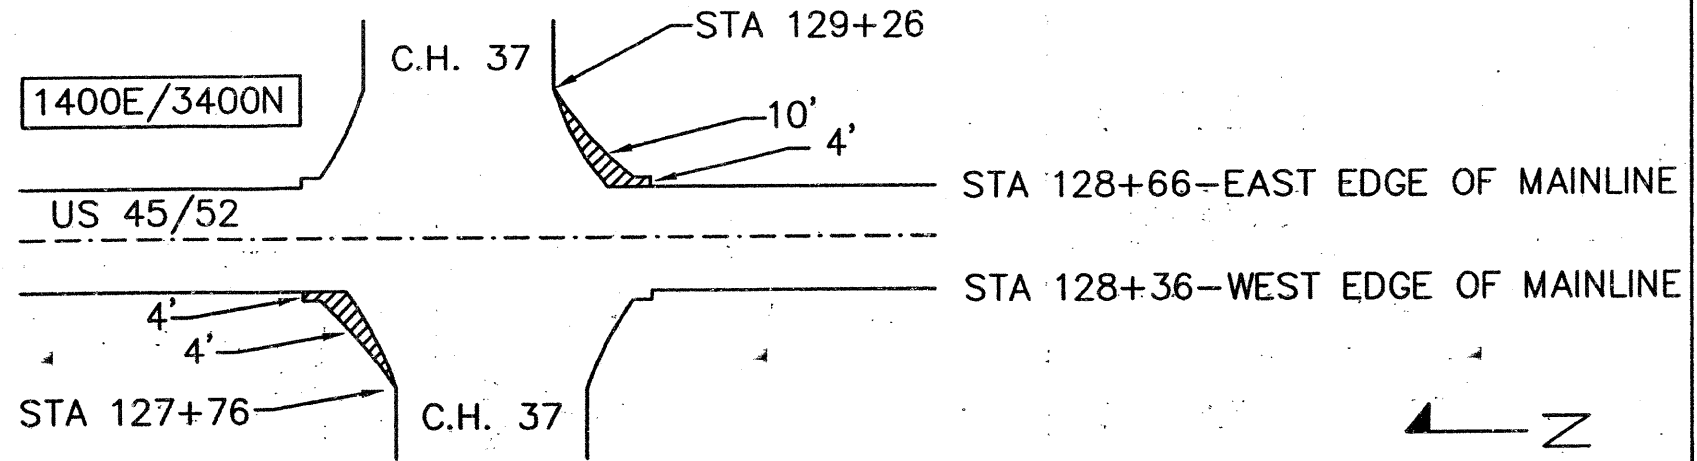

## HMA SHOULDERS DETAIL

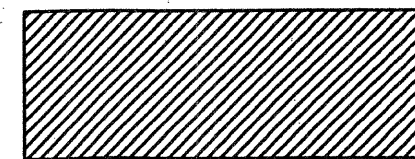

PROPOSED  
EARTH EX  
HMA SHOULDERS

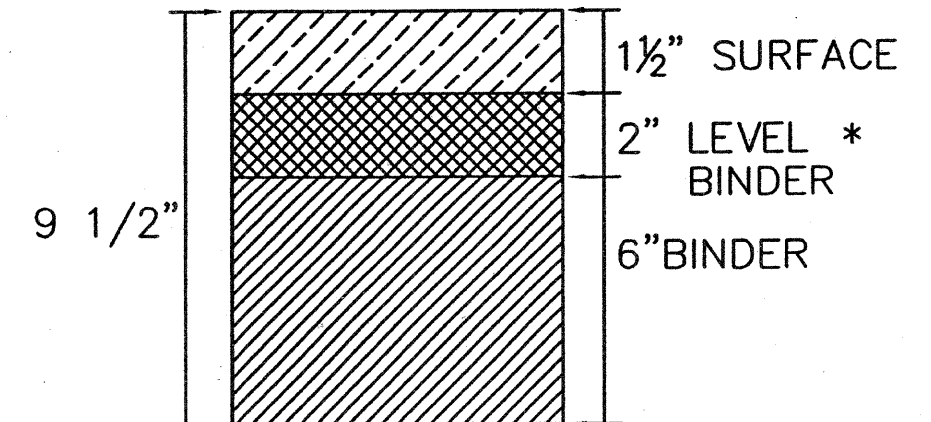

\* 1 1/2" STA 16+67 TO 18+70