


FINAL SURVEY	SURVEYED	DATE
NOTE BOOK	PLOTTED	BY
NO.	TEMPLATE	
	AS CHECKED	
	AREAS CHECKED	

ORIGINAL SURVEY	SURVEYED	DATE
NOTE BOOK	PLOTTED	BY
NO.	TEMPLATE	
	AS CHECKED	
	AREAS CHECKED	

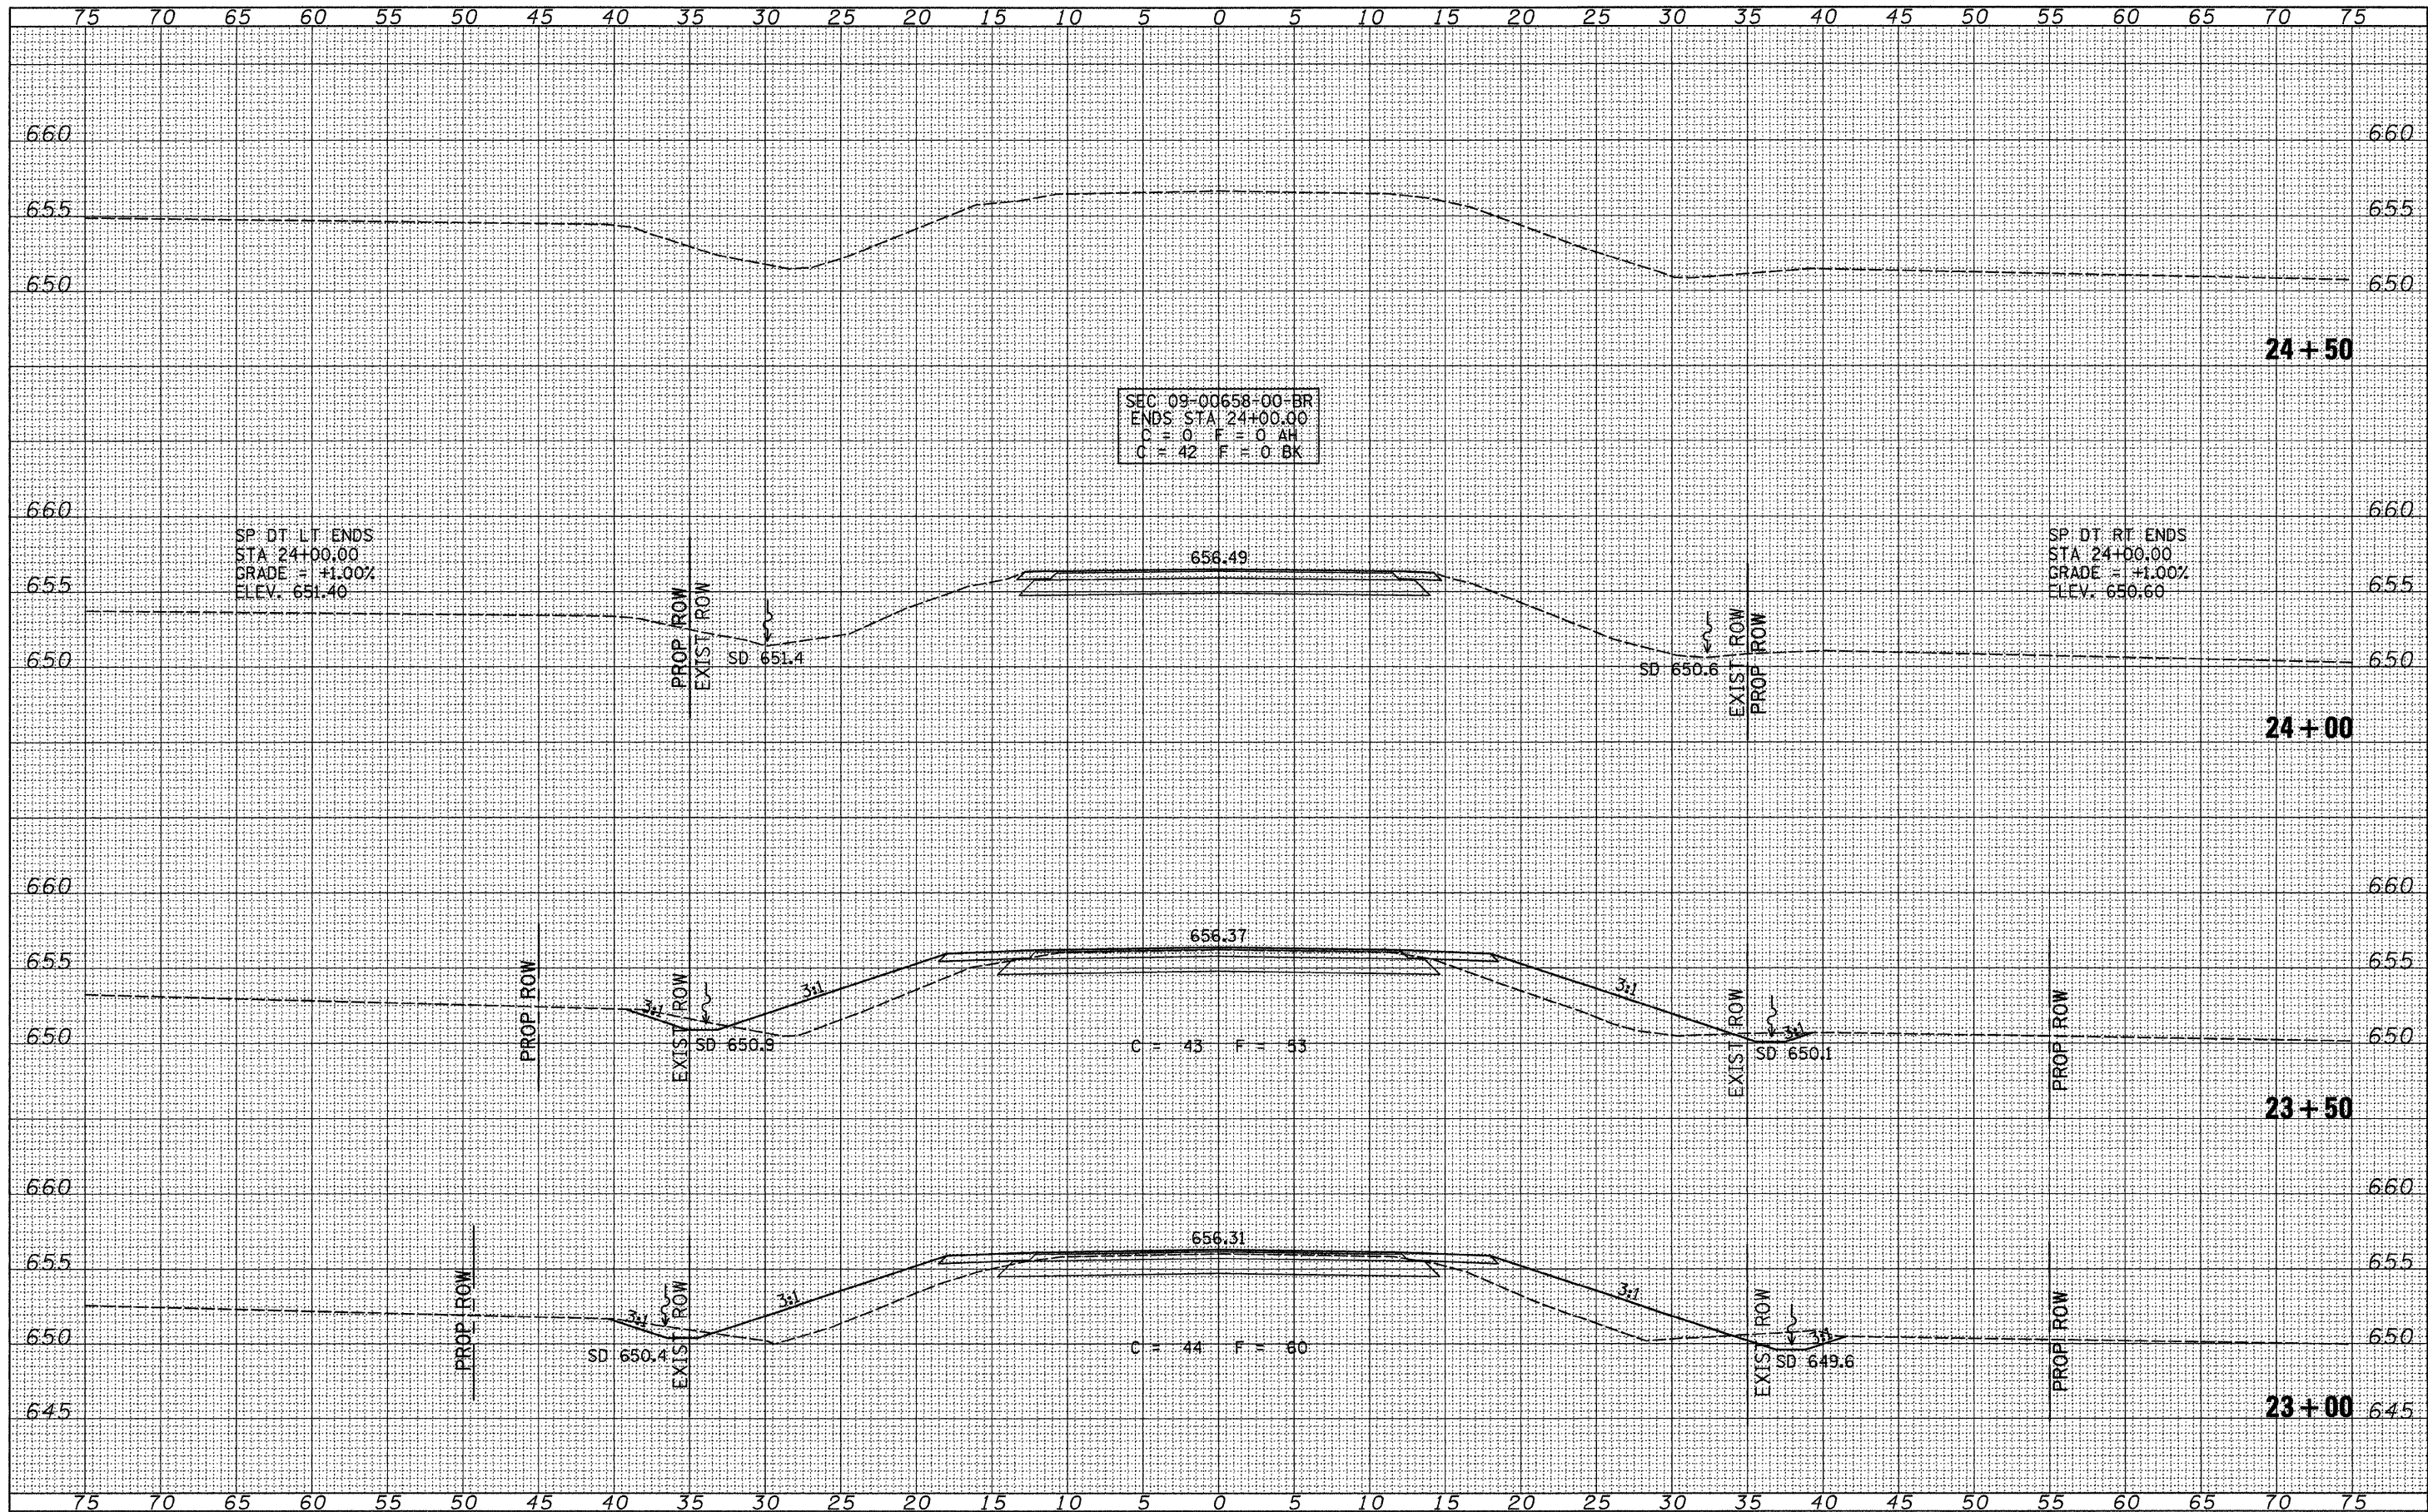

FILE NAME = V:\Brdge\2855-LaSalle\2855xshts.dgn
 USER NAME = othomas

DESIGNED -
 DRAWN -
 CHECKED -
 DATE -

REVISIED -
 REVISIED -
 REVISIED -
 REVISIED -

DESIGNED -
 DRAWN -
 CHECKED -
 DATE -

**LASALLE COUNTY
 COUNTY HIGHWAY 25 OVER
 BRANCH OF NETTLE CREEK**

CROSS SECTIONS
 SCALE: 1" = 5'-0"
 SHEET NO. 8 OF 8 SHEETS
 STA. 23+00.00 TO STA. 24+50.00

F.A.S. RTE.	SECTION	COUNTY	TOTAL SHEETS	SHEET NO.
271	09-00658-00-BR	LASALLE	39	39
CONTRACT NO. 87451				
FED. ROAD DIST. NO. 7 ILLINOIS FED. AID PROJECT BR5-0271103				