



BY	DATE
ORIGINAL SURVEY	NO.
SURVEYED	AREAS CHECKED
PLOTTED	
TEMPLATE	
NOTE BOOK	
NO.	

BY	DATE
ORIGINAL SURVEY	NO.
SURVEYED	AREAS CHECKED
PLOTTED	
TEMPLATE	
NOTE BOOK	
NO.	

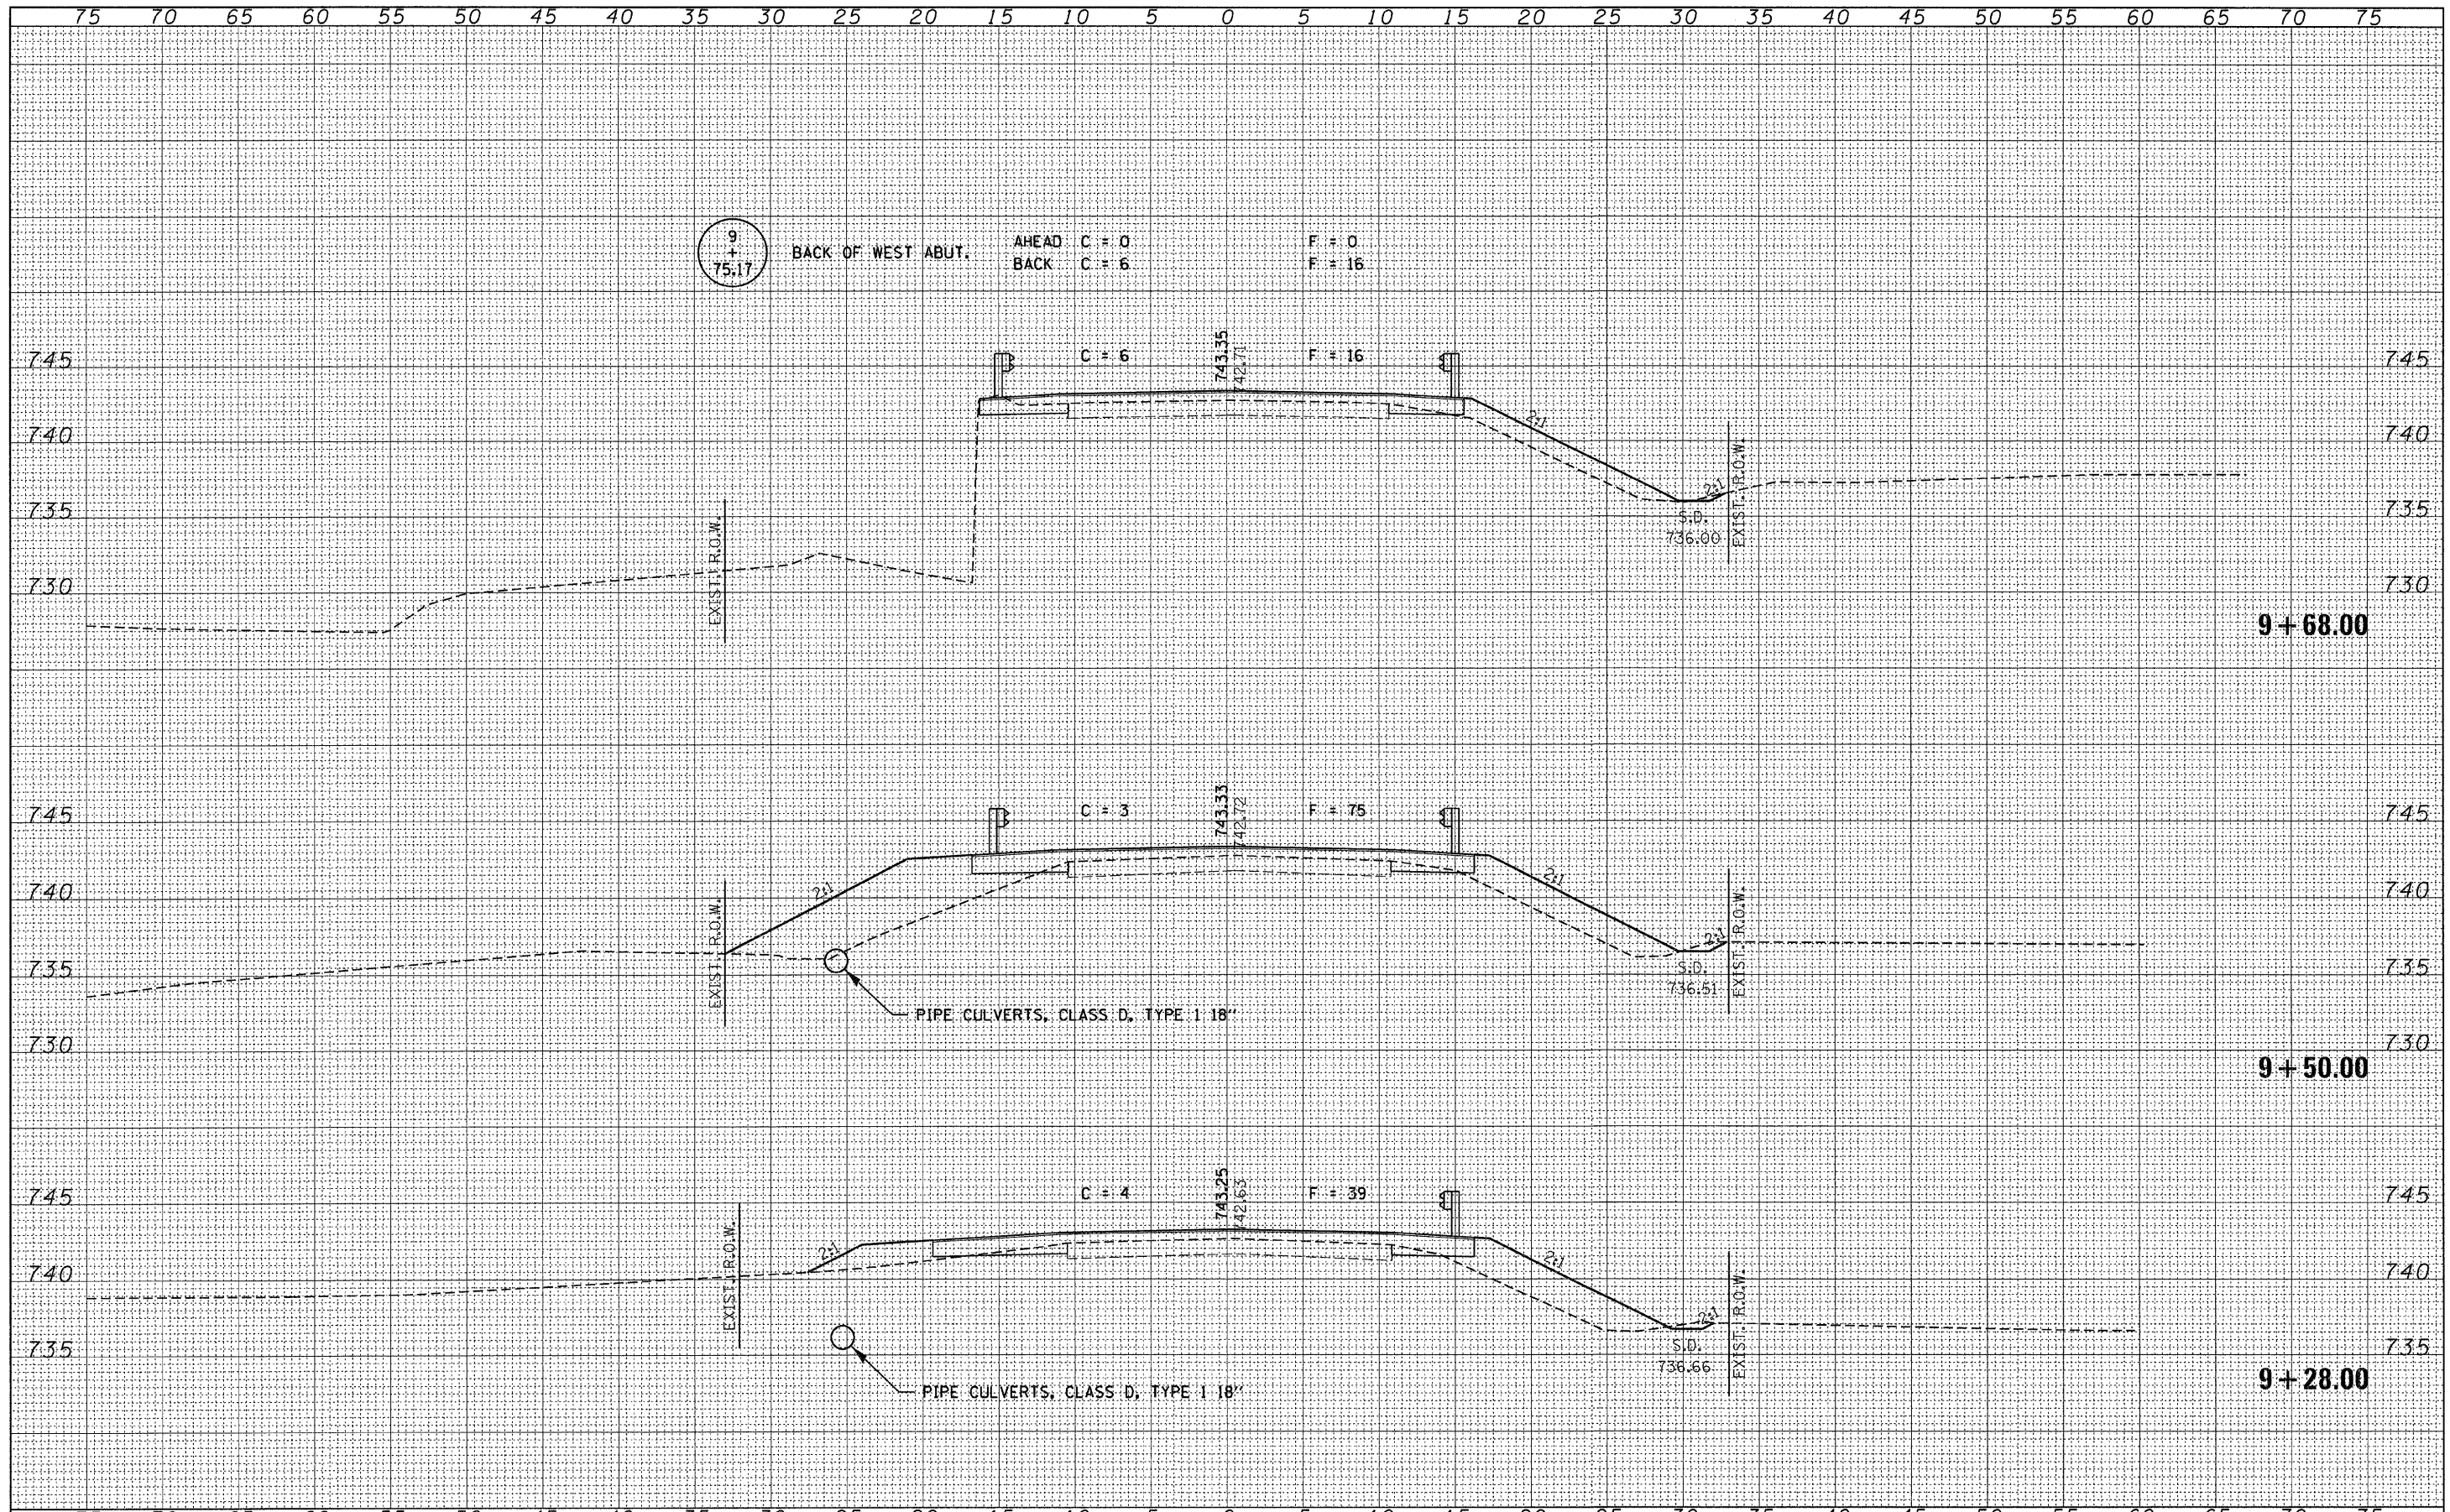

FILE NAME = 090125-sht-axs.dgn	USER NAME =	DESIGNED - J.W.F.	REVISED -	STATE OF ILLINOIS LIVINGSTON COUNTY HIGHWAY DEPARTMENT 	CROSS SECTIONS F.A.S. 473 / C.H. 22		F.A.S.	SECTION	COUNTY	TOTAL SHEETS	SHEET NO.
		DRAWN - D.T.M.	REVISED -		473	08-00161-00-BR	LIVINGSTON	23	8		
		CHECKED - S.W.M.	REVISED -		SCALE: 5H:5V		SHEET NO. OF SHEETS		CONTRACT NO. 87452		
		DATE - 09/11/09	REVISED -		SHEET NO. OF SHEETS		STA. 9+28.00 TO STA. 9+68.00		FED. ROAD DIST. NO. [ILLINOIS] FED. AID PROJECT BRS-0473(108)		