


FINAL SURVEY	SURVEYED	DATE
NOTE BOOK NO.	PLOTTED	BY
AREAS CHECKED	TEMPLATE	

ORIGINAL SURVEY	SURVEYED	DATE
NOTE BOOK NO.	PLOTTED	BY
AREAS CHECKED	TEMPLATE	

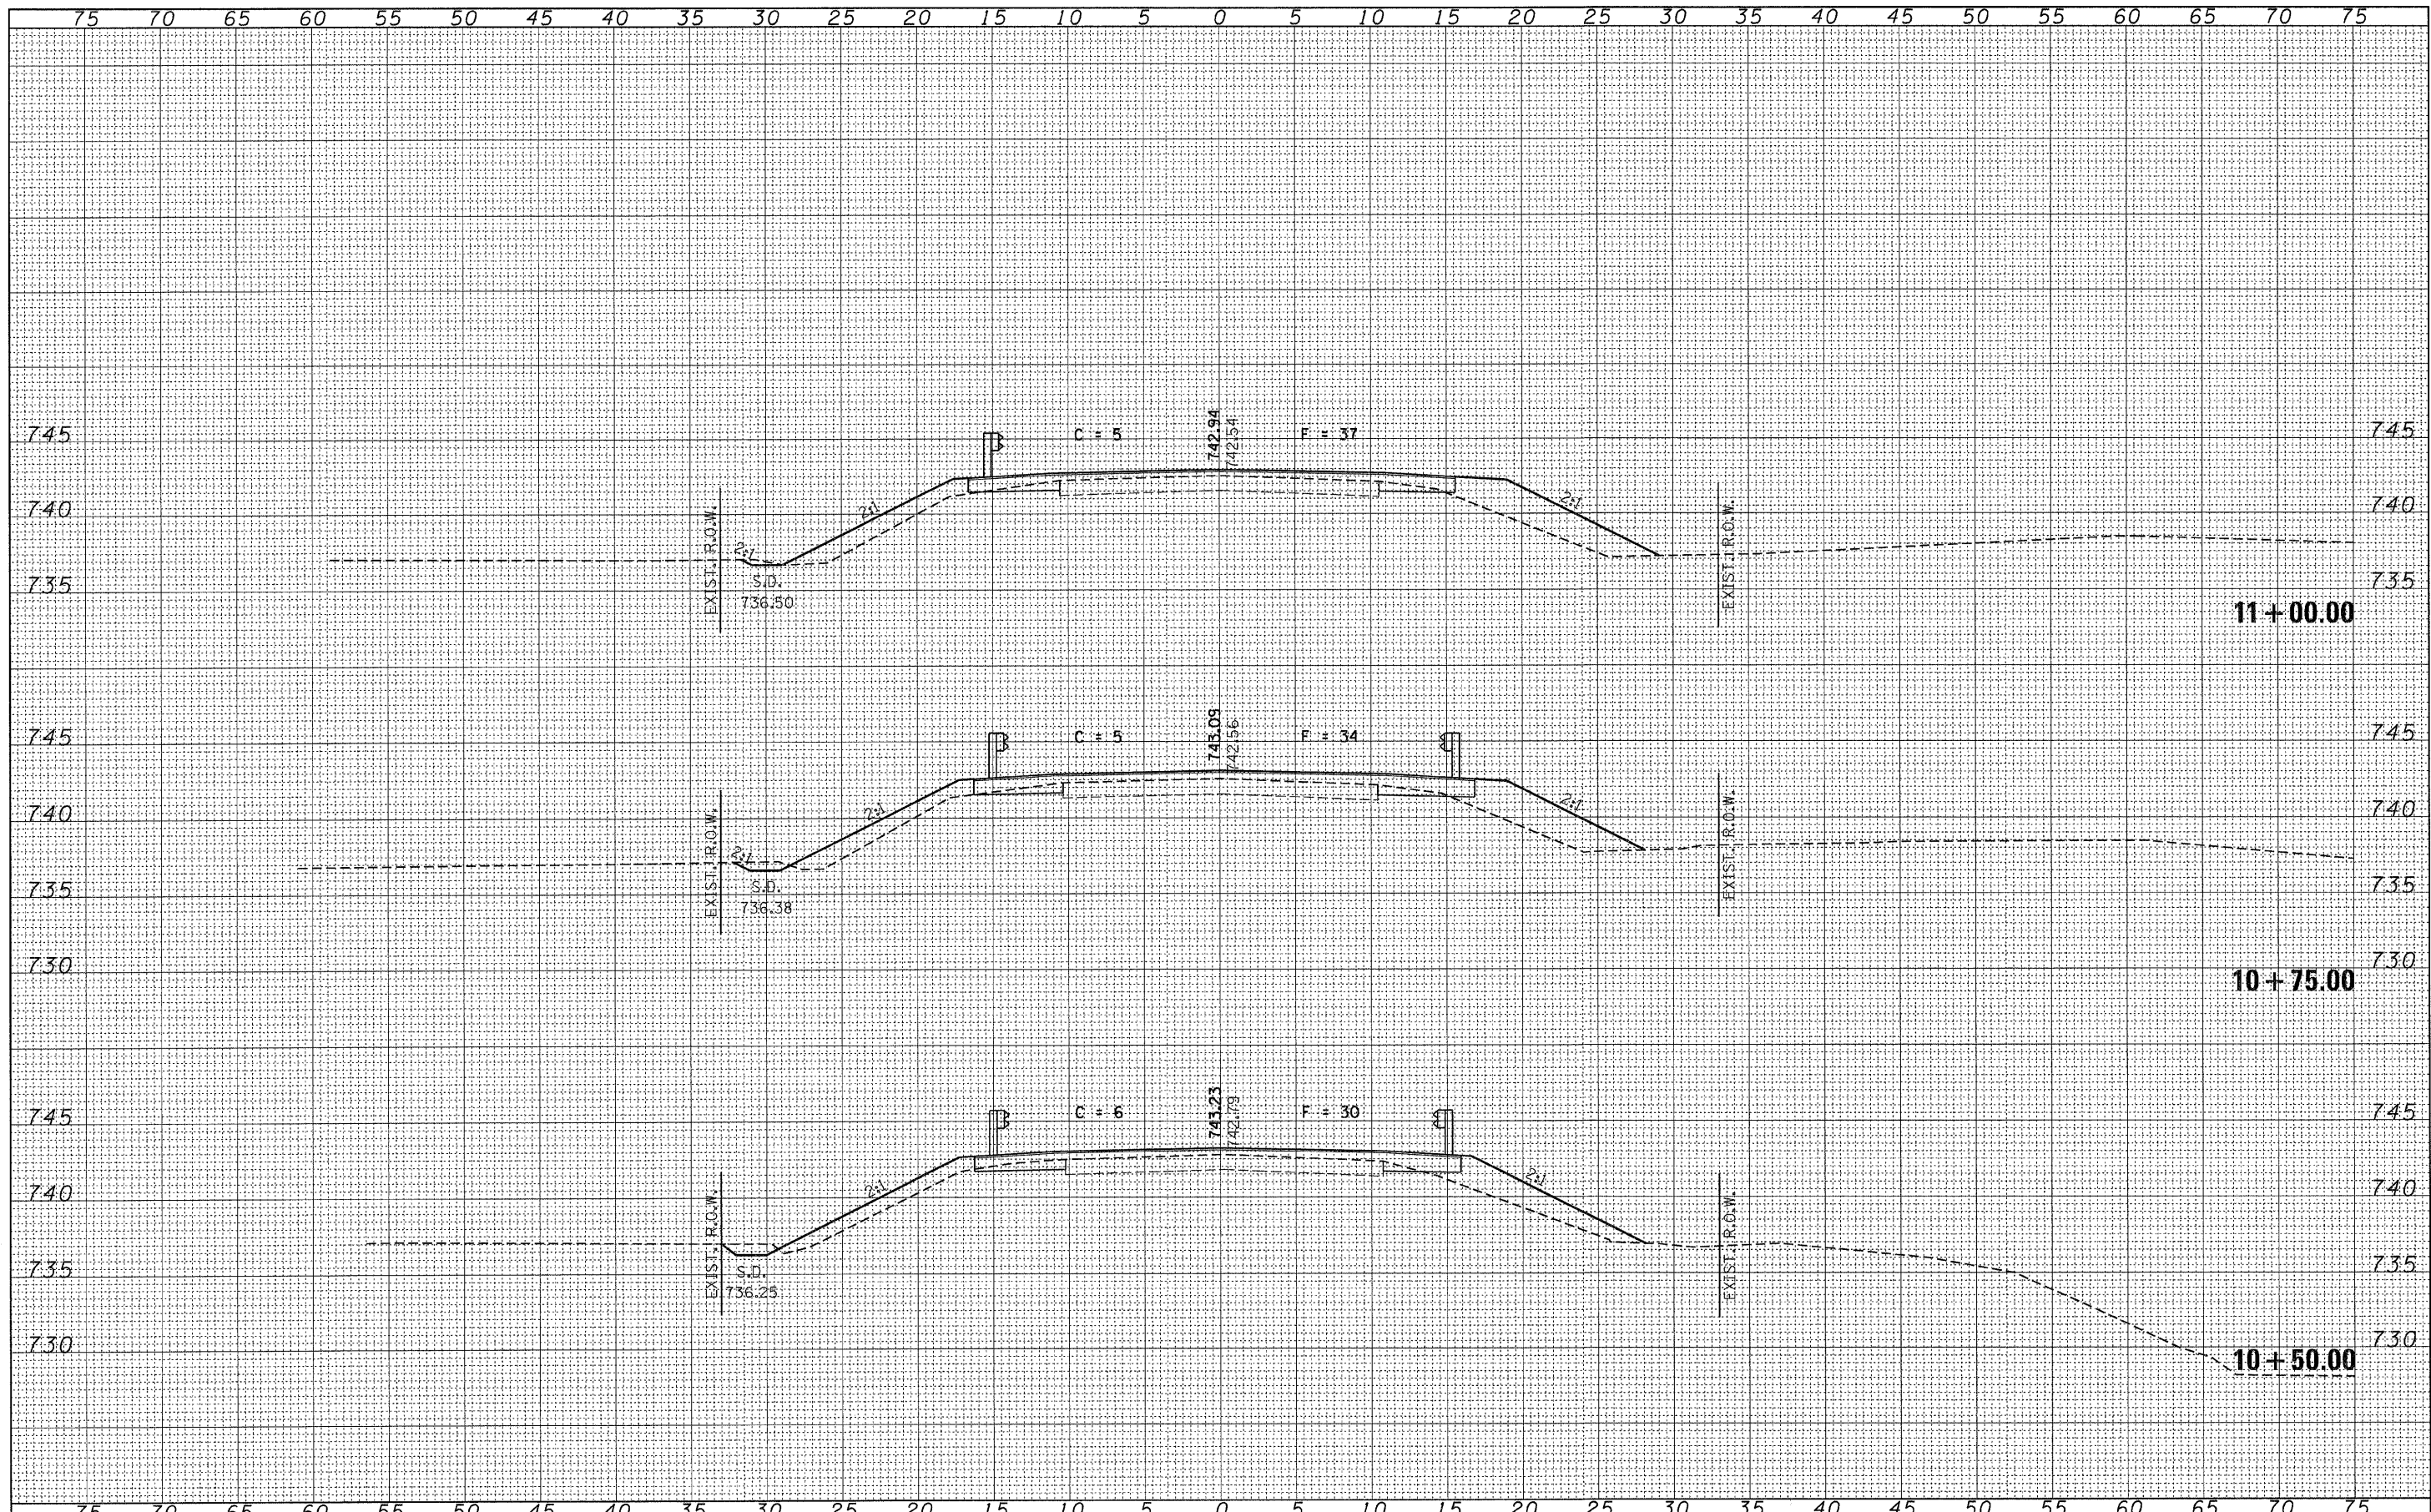

FILE NAME = 090125-ah-t-axs.dgn	USER NAME =	DESIGNED - J.W.F.	REVISED -	STATE OF ILLINOIS LIVINGSTON COUNTY HIGHWAY DEPARTMENT		CROSS SECTIONS F.A.S. 473 / C.H. 22		F.A.S. 473	SECTION 08-00161-00-BR	COUNTY LIVINGSTON	TOTAL SHEETS 23	SHEET NO. 10	
	PLOT SCALE =	DRAWN - D.T.M.	REVISED -			SCALE: 5H:5V	SHEET NO. OF	SHEETS	STA. 10+50.00	TO STA. 11+00.00	FED. ROAD DIST. NO.	ILLINOIS FED. AID PROJECT	BRS-04731081
	PLOT DATE = 3/25/2010	CHECKED - S.W.M.	REVISED -										
		DATE - 09/11/09	REVISED -										