


BY	DATE
ORIGINAL SURVEY	SURVEYED
NOTE BOOK	PLOTTED
NO.	TEMPLATE
	AREAS CHECKED

BY	DATE
ORIGINAL SURVEY	SURVEYED
NOTE BOOK	PLOTTED
NO.	TEMPLATE
	AREAS CHECKED

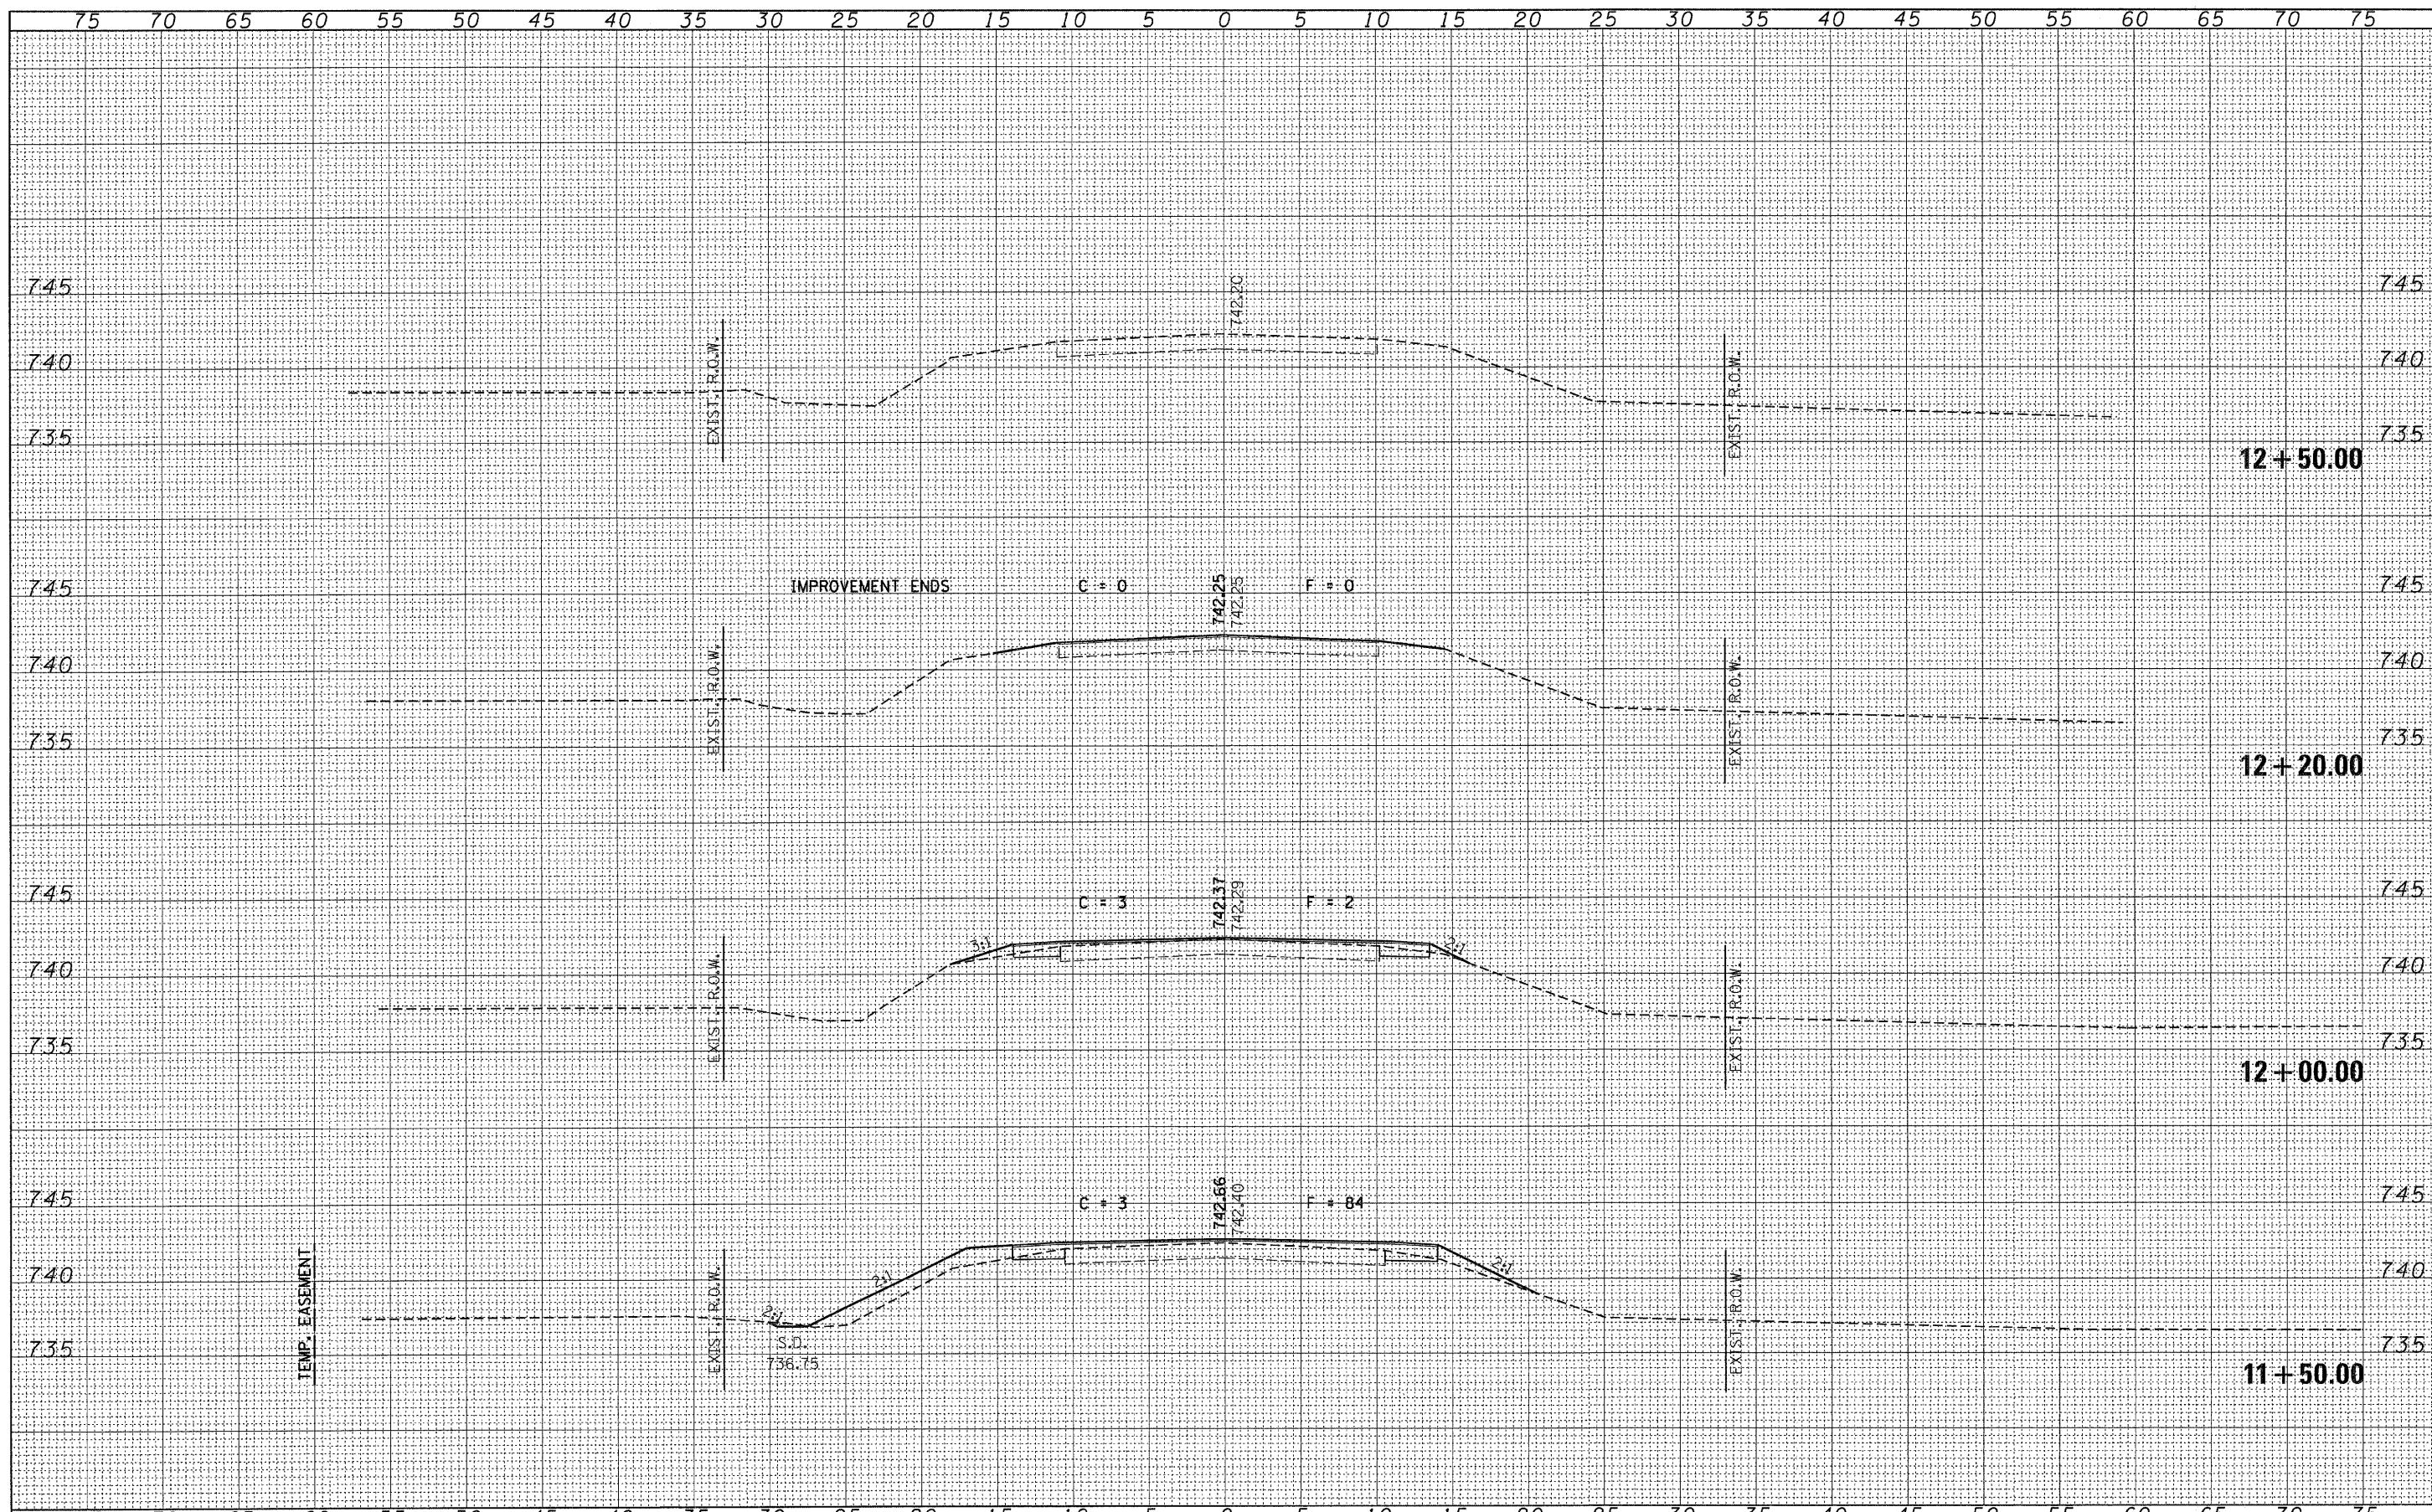

FILE NAME = 090125-sh1-ex.dgn	USER NAME =	DESIGNED - J.W.F.	REVISED -	<b>STATE OF ILLINOIS</b> <b>LIVINGSTON COUNTY HIGHWAY DEPARTMENT</b>		<b>CROSS SECTIONS</b>		F.A.S.	SECTION	COUNTY	TOTAL SHEETS	SHEET NO.
		DRAWN - D.T.M.	REVISED -			473	08-00161-00-BR	LIVINGSTON	23	11		
		CHECKED - S.W.M.	REVISED -			CONTRACT NO. 87452						
		DATE - 09/11/09	REVISED -			FED. ROAD DIST. NO. [ILLINOIS] FED. AID PROJECT BR5-0473(108)						
PLOT SCALE =		PLOT DATE = 3/25/2010		SCALE: 5H:5V		SHEET NO. OF SHEETS		STA. 11+50.00 TO STA. 12+50.00				