


PLAN

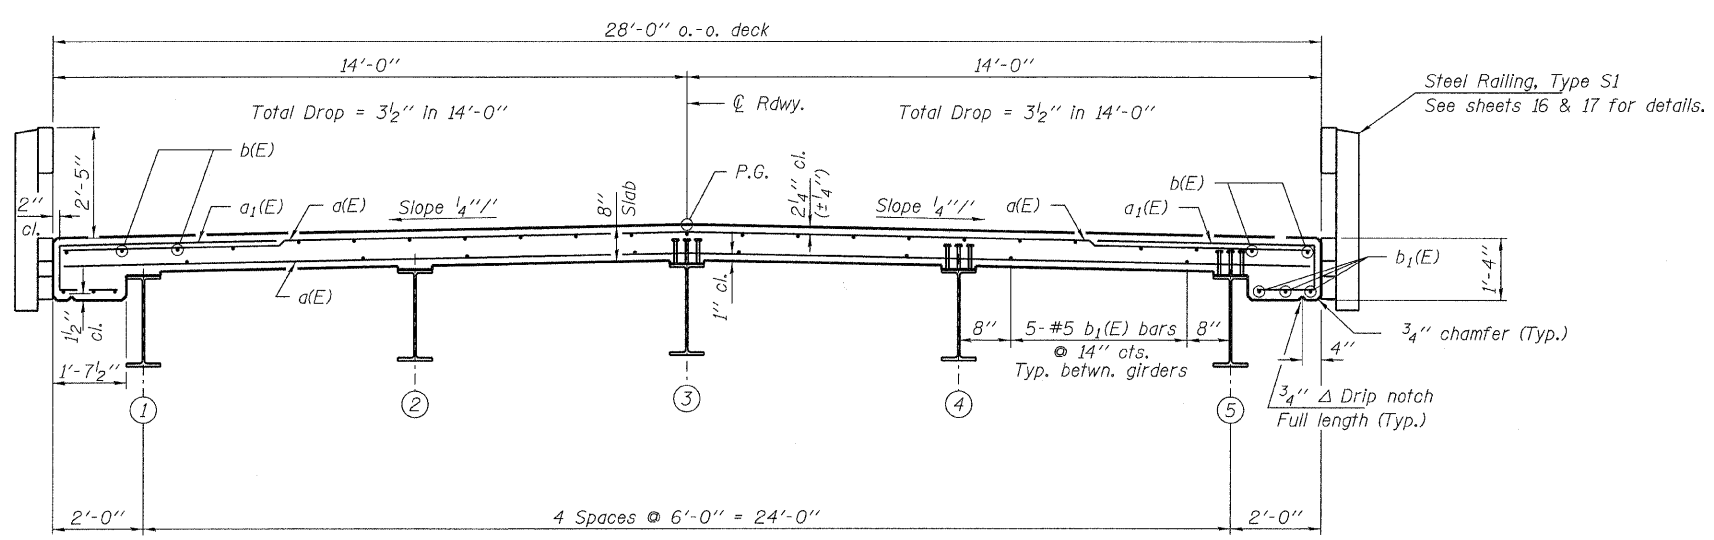

CROSS SECTION
(Looking East)

Notes:
Bars indicated thus 26x2-#5 etc. indicates
26 lines of bars with 2 lengths per line.
See Sheet 16 for Section A-A.

MIN. BAR LAPS
#5 bars = 3'-3"
#6 bars = 3'-1"

DESIGNED - A.S.L.
CHECKED - M.G.B.
DRAWN - D.T.M.
CHECKED - D.A.B.

HAMPTON, LENZINI AND RENWICK, INC.
CIVIL ENGINEERS - STRUCTURAL ENGINEERS - LAND SURVEYORS
3085 STEVENSON DRIVE, SUITE 201
SPRINGFIELD, ILLINOIS 62703
217.546.3400 www.hlrengineering.com

184.000659
ILLINOIS PROFESSIONAL DESIGN FIRM LS / PE / SE CORPORATION

PROJECT NUMBER: 09.0125.130 DATE: 03/25/10

C.H.	SECTION	COUNTY	TOTAL SHEETS	SHEET NO.
22	08-00161-01-BR	LIVINGSTON	23	15
CONTRACT NO. 87452				
FED. ROAD DIST. NO.		ILLINOIS FED. AID PROJECT BRS-0473(108)		

SUPERSTRUCTURE
STRUCTURE NO. 053-3036