


BY _____	DATE _____
FINAL SURVEY	SURVEYED
NOTE BOOK	PLOTTED
NO. _____	TEMPLATE
	AREAS CHECKED

BY _____	DATE _____
ORIGINAL SURVEY	SURVEYED
NOTE BOOK	PLOTTED
NO. _____	TEMPLATE
	AREAS CHECKED

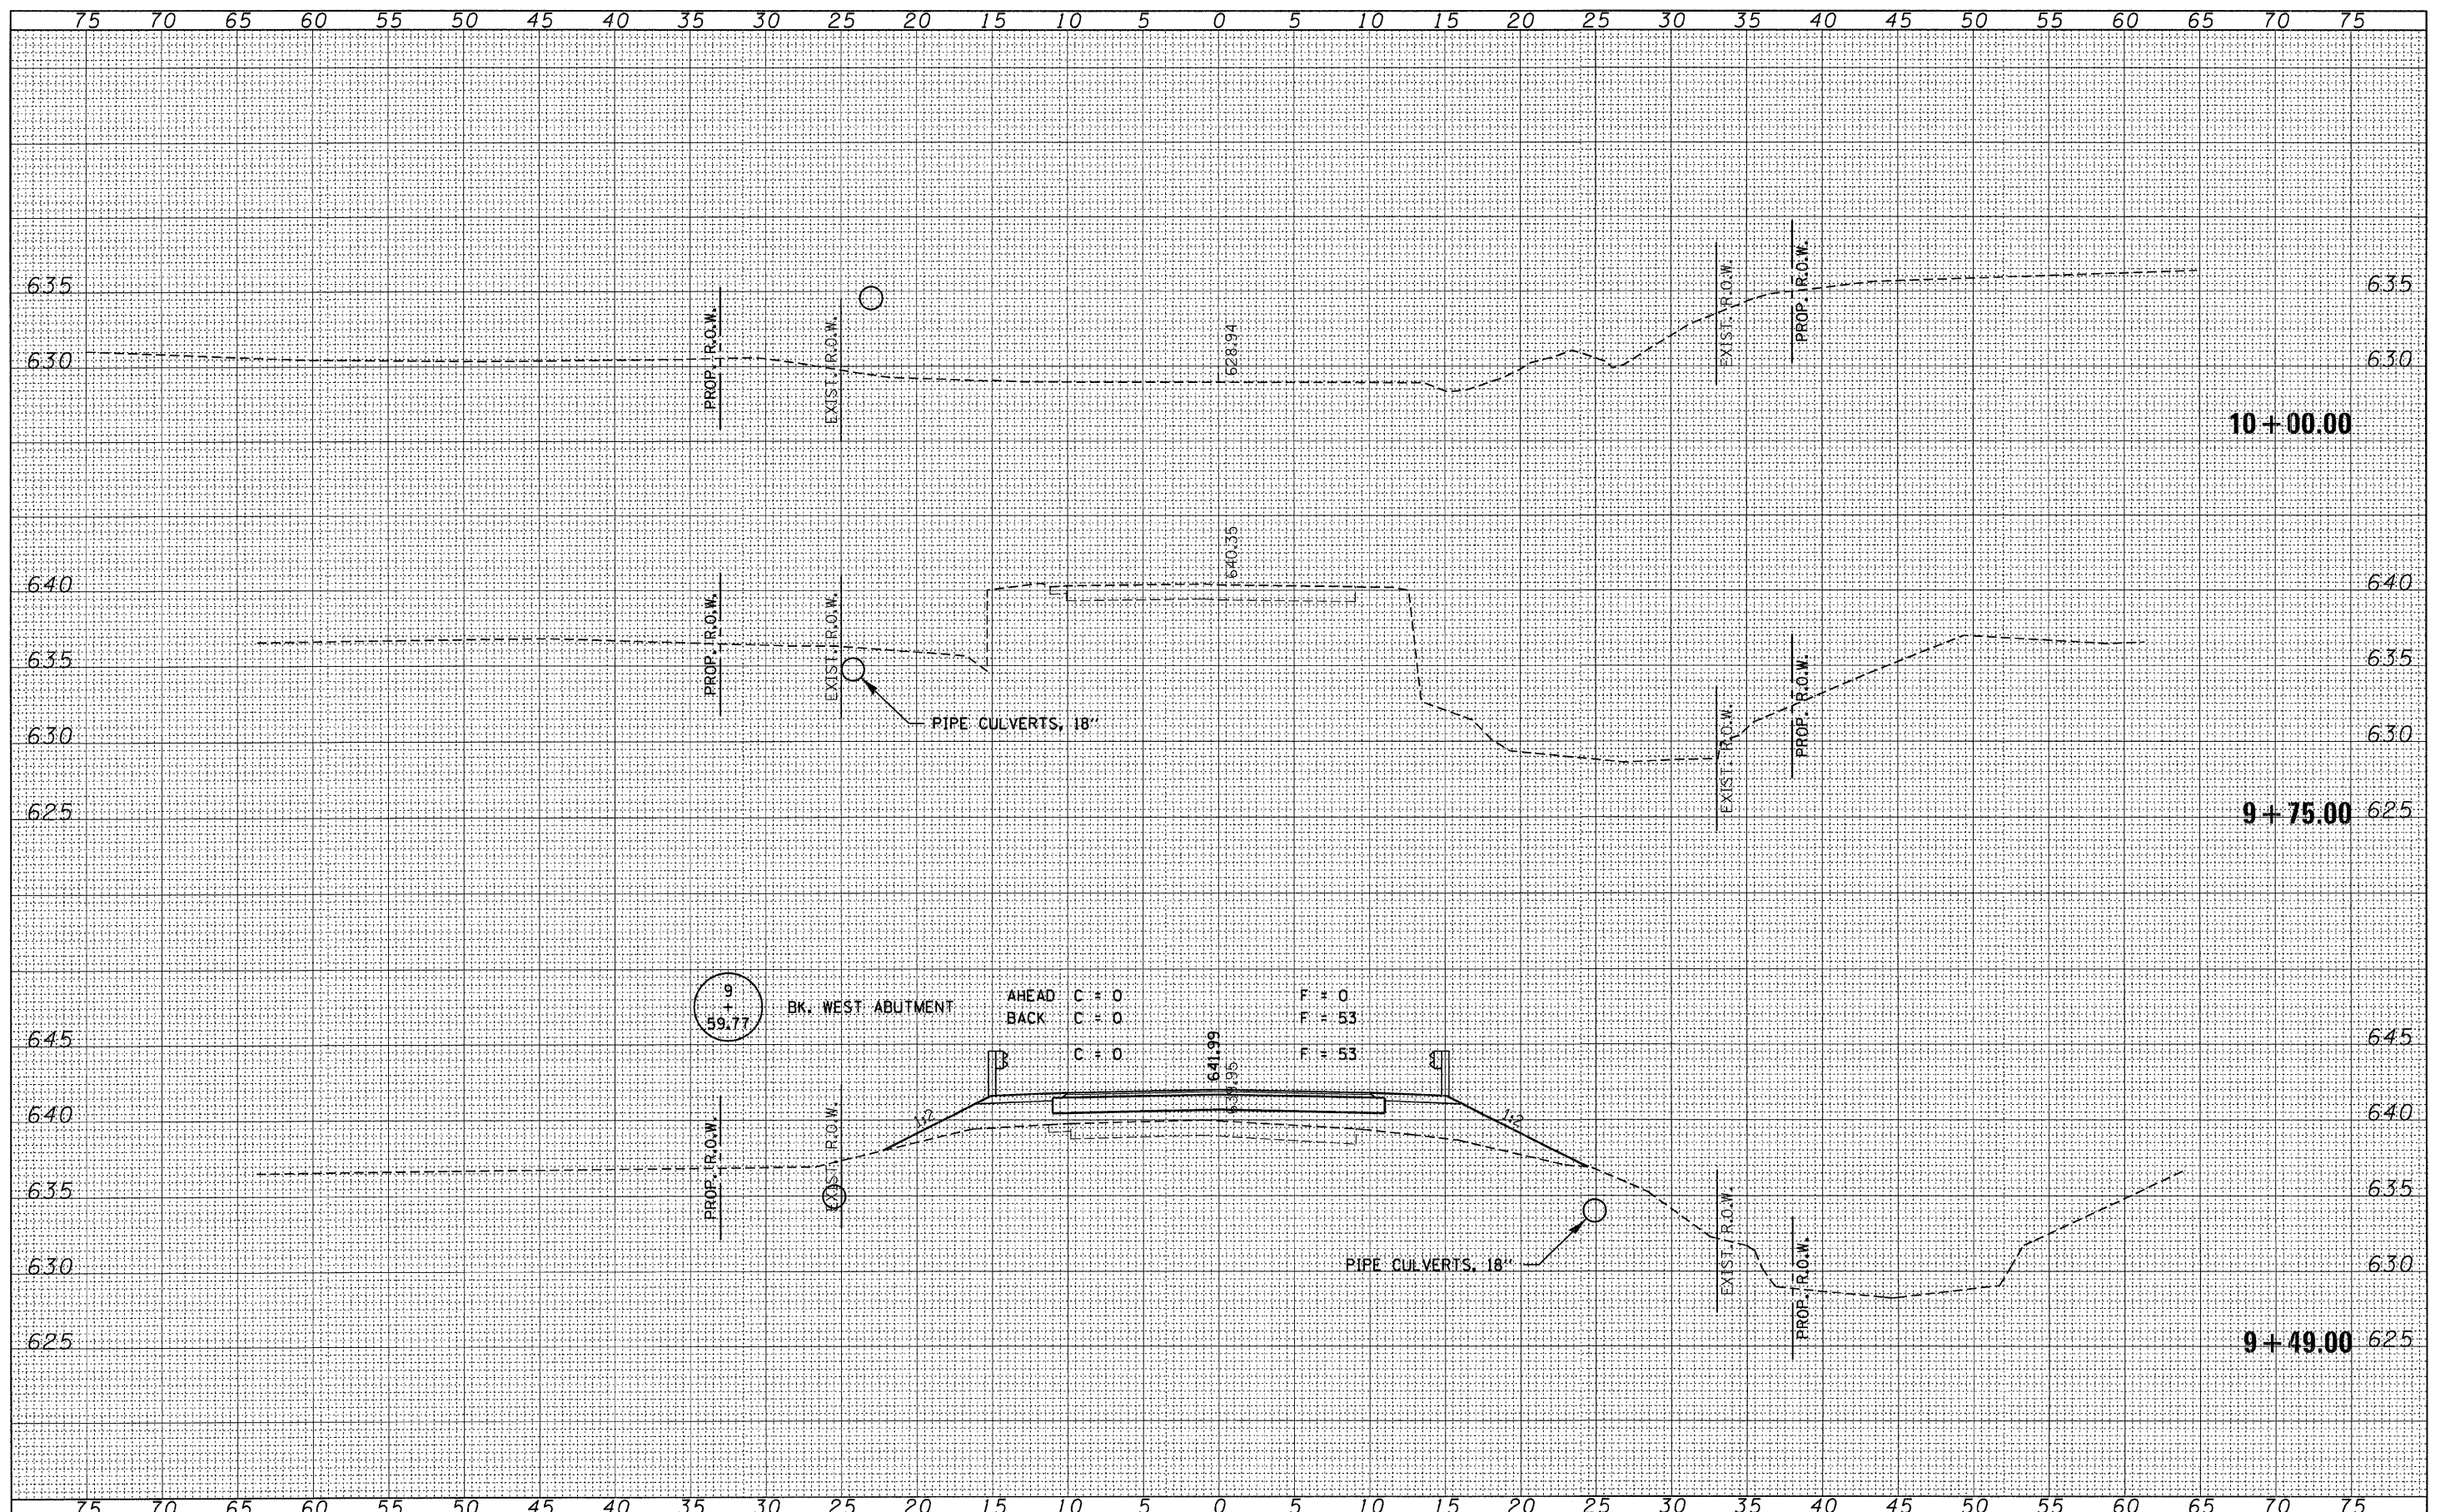

FILE NAME = 090126-sht-xx.dgn	USER NAME =	DESIGNED - A.S.L.	REVISED -	<div style="display: flex; justify-content: space-around;"> <div style="text-align: center;"> <p>STATE OF ILLINOIS LIVINGSTON COUNTY HIGHWAY DEPARTMENT</p> </div> <div style="text-align: center;"> <small>SCALE: 5H:5V</small> </div> </div>		<p>CROSS SECTIONS 1900 N. ROAD</p> <p>T.R. SECTION COUNTY TOTAL SHEETS SHEET NO. 119 09-24104-01-BR LIVINGSTON 20 8 ROOKS CREEK ROAD DISTRICT CONTRACT NO. 87453 FED. ROAD DIST. NO. ILLINOIS FED. AID PROJECT BR05-0105(049)</p>	
PLOT SCALE =		CHECKED - S.W.M.	REVISED -				
PLOT DATE = 3/25/2010		DATE - 09/17/09	REVISED -				
T.O.		SECTION	COUNTY				