


BY	DATE
FINAL SURVEY	SURVEYED
NOTE BOOK NO.	PLOTTED
	TEMPLATE
	AREAS CHECKED

BY	DATE
ORIGINAL SURVEY	SURVEYED
NOTE BOOK NO.	PLOTTED
	TEMPLATE
	AREAS CHECKED

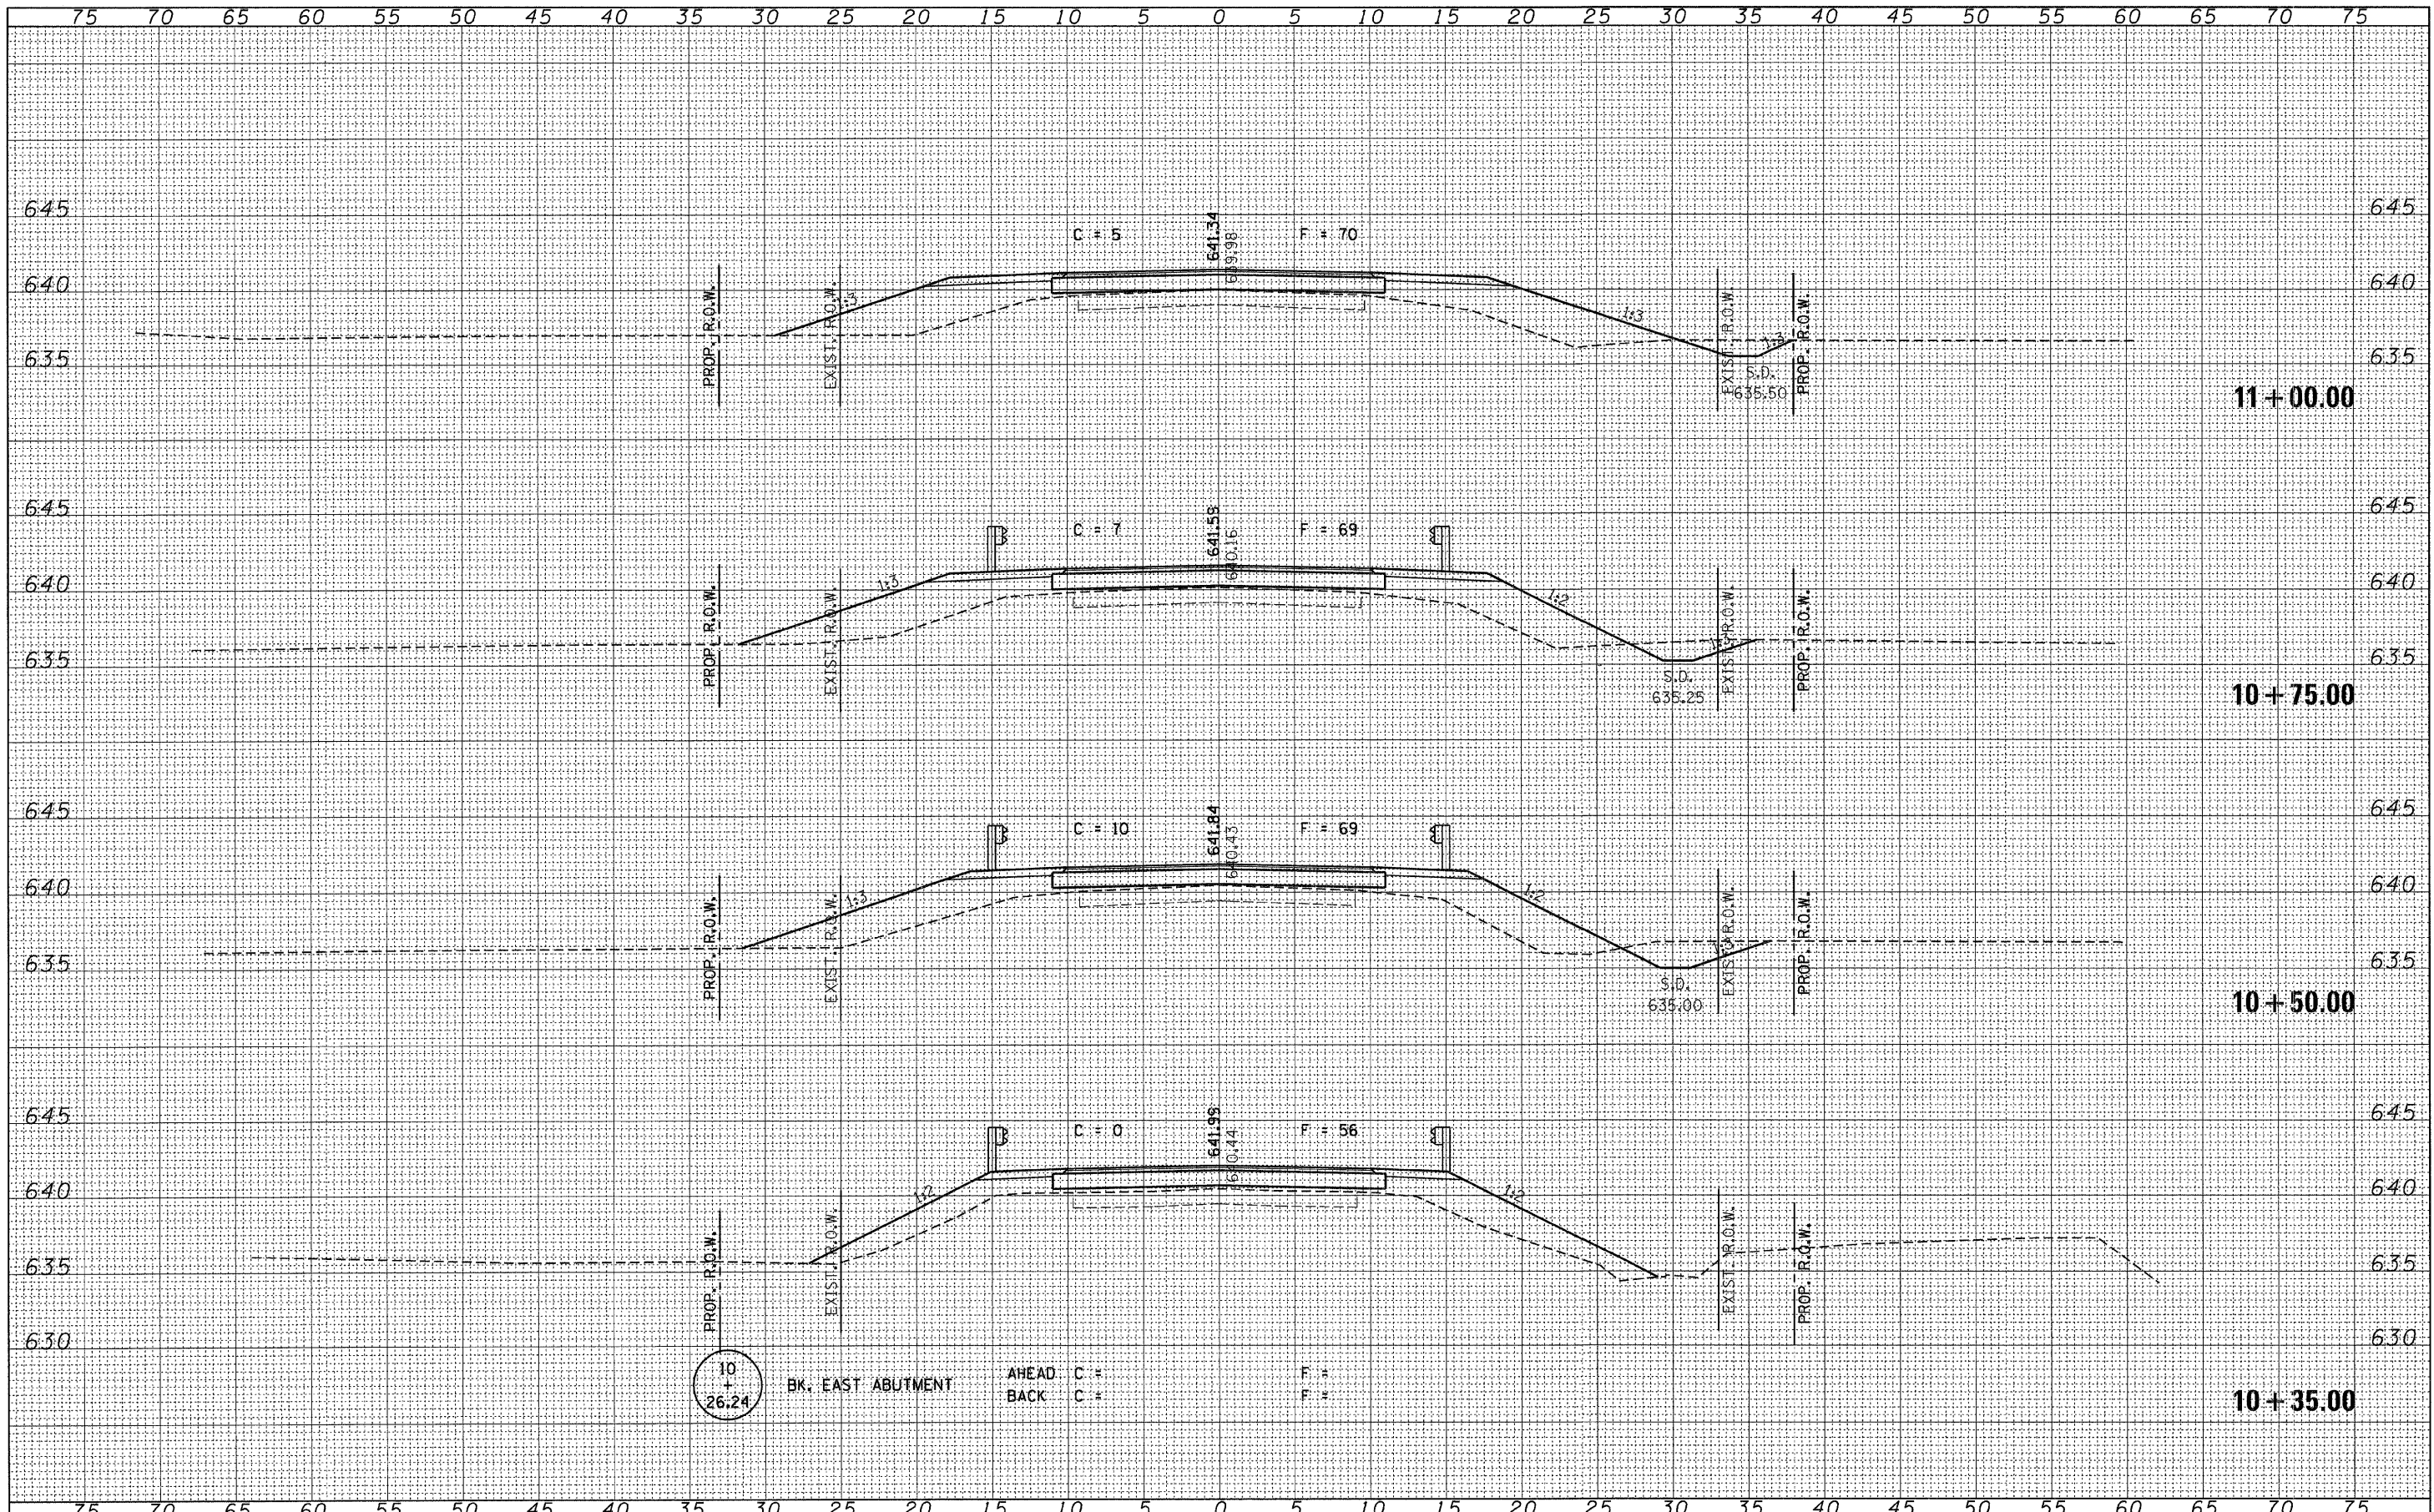

FILE NAME = 290126-sh1-sxs.dgn	USER NAME =	DESIGNED - A.S.L.	REVISED -	<b>STATE OF ILLINOIS</b> <b>LIVINGSTON COUNTY HIGHWAY DEPARTMENT</b>		<b>CROSS SECTIONS</b>		T.R.	SECTION	COUNTY	TOTAL SHEETS	SHEET NO.
	PLOT SCALE =	DRAWN - D.T.M.	REVISED -			119	09-24104-01-BR	LIVINGSTON	20	9		
	PLOT DATE = 3/25/2018	CHECKED - S.W.M.	REVISED -			ROOKS CREEK ROAD DISTRICT		CONTRACT NO. 87453				
		DATE - 09/17/09	REVISED -			FED. ROAD DIST. NO.		ILLINOIS FED. AID PROJECT BR05-0105(049)				