



BY	DATE
SURVEYED	
PLOTTED	
TEMPLATE	
NOTE BOOK	
NO.	
AREAS CHECKED	

BY	DATE
ORIGINAL SURVEY	
PLOTTED	
TEMPLATE	
NOTE BOOK	
NO.	
AREAS CHECKED	

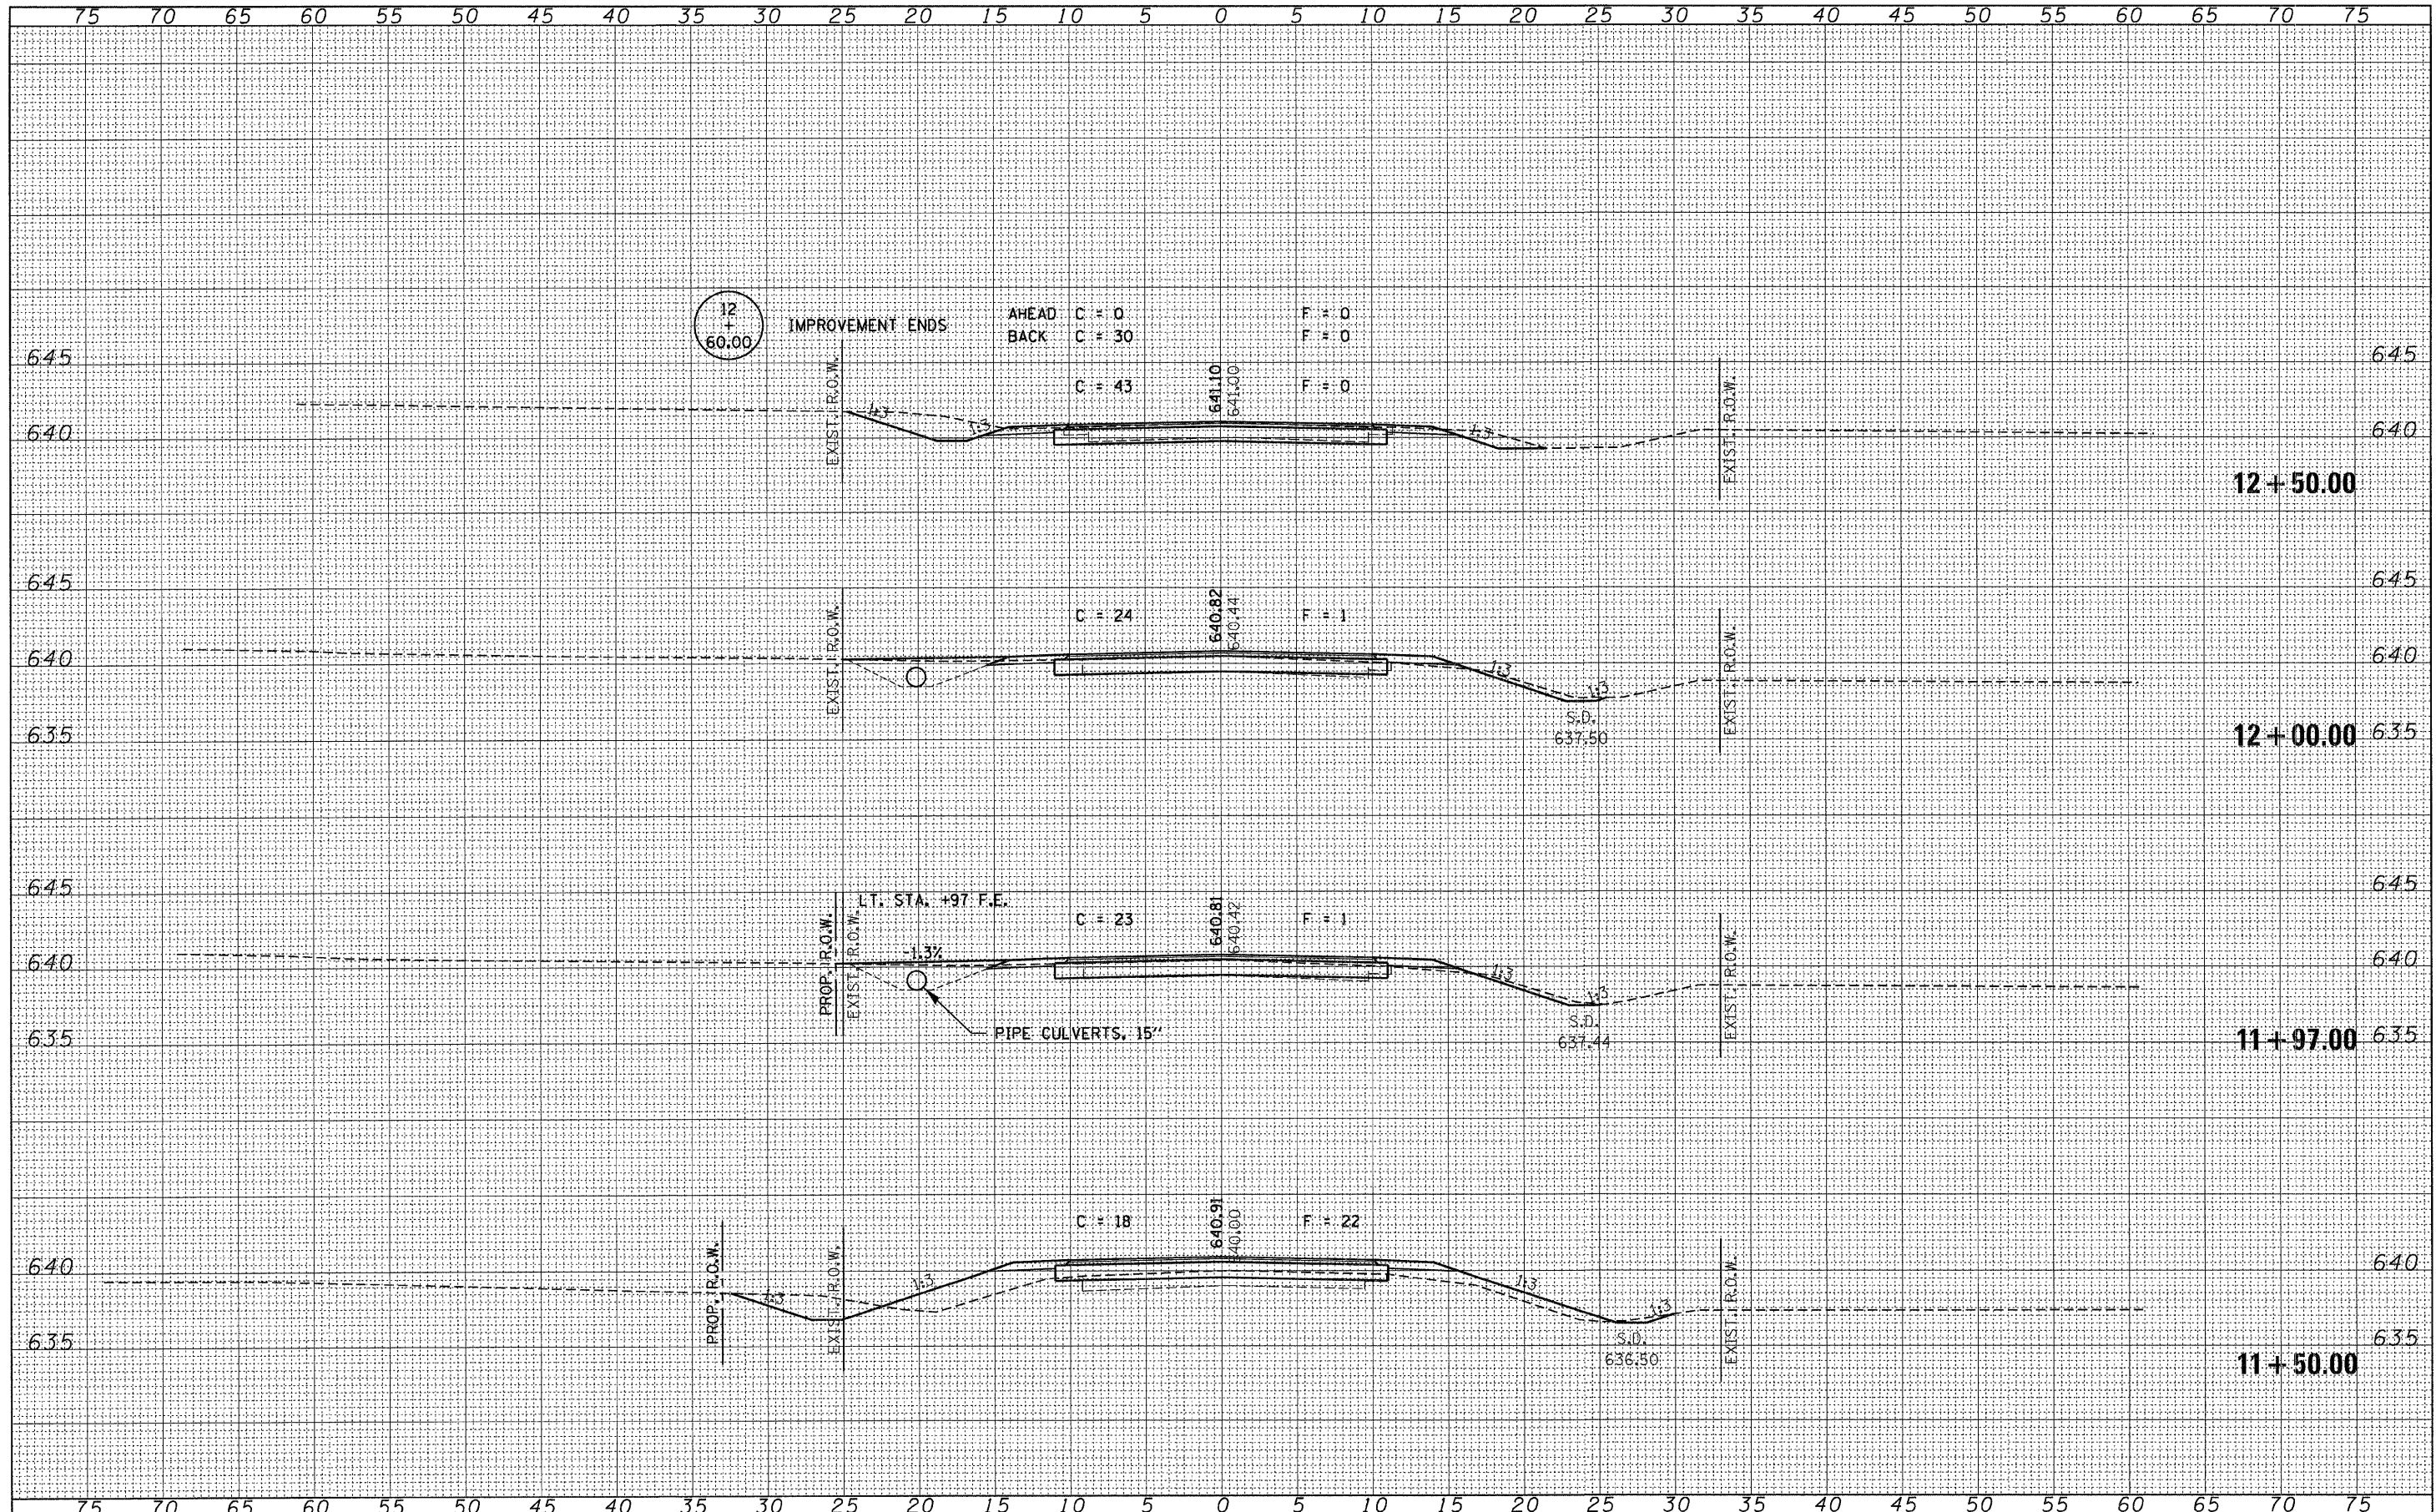

FILE NAME = 090126-sht-xxx.dgn	USER NAME =	DESIGNED - A.S.L.	REVISED -	<b>STATE OF ILLINOIS</b> <b>LIVINGSTON COUNTY HIGHWAY DEPARTMENT</b>  SCALE: 5H:5V	<b>CROSS SECTIONS</b> <b>1900 N. ROAD</b> SHEET NO. OF SHEETS STA. 11+50.00 TO STA. 12+50.00		T.R.	SECTION	COUNTY	TOTAL SHEETS	SHEET NO.
		DRAWN - D.T.M.	REVISED -				119	09-24104-01-BR	LIVINGSTON	20	10
		CHECKED - S.W.M.	REVISED -				ROOKS CREEK ROAD DISTRICT CONTRACT NO. 87453				
		DATE - 09/17/09	REVISED -				ILLINOIS FED. AID PROJECT BR05-0105(049)				