


DATE	
BY	
FINAL SURVEY	SURVEYED
NOTE BOOK	PLOTTED
NO.	DATE
	AREAS CHECKED

DATE	
BY	
ORIGINAL SURVEY	SURVEYED
NOTE BOOK	PLOTTED
NO.	DATE
	AREAS CHECKED

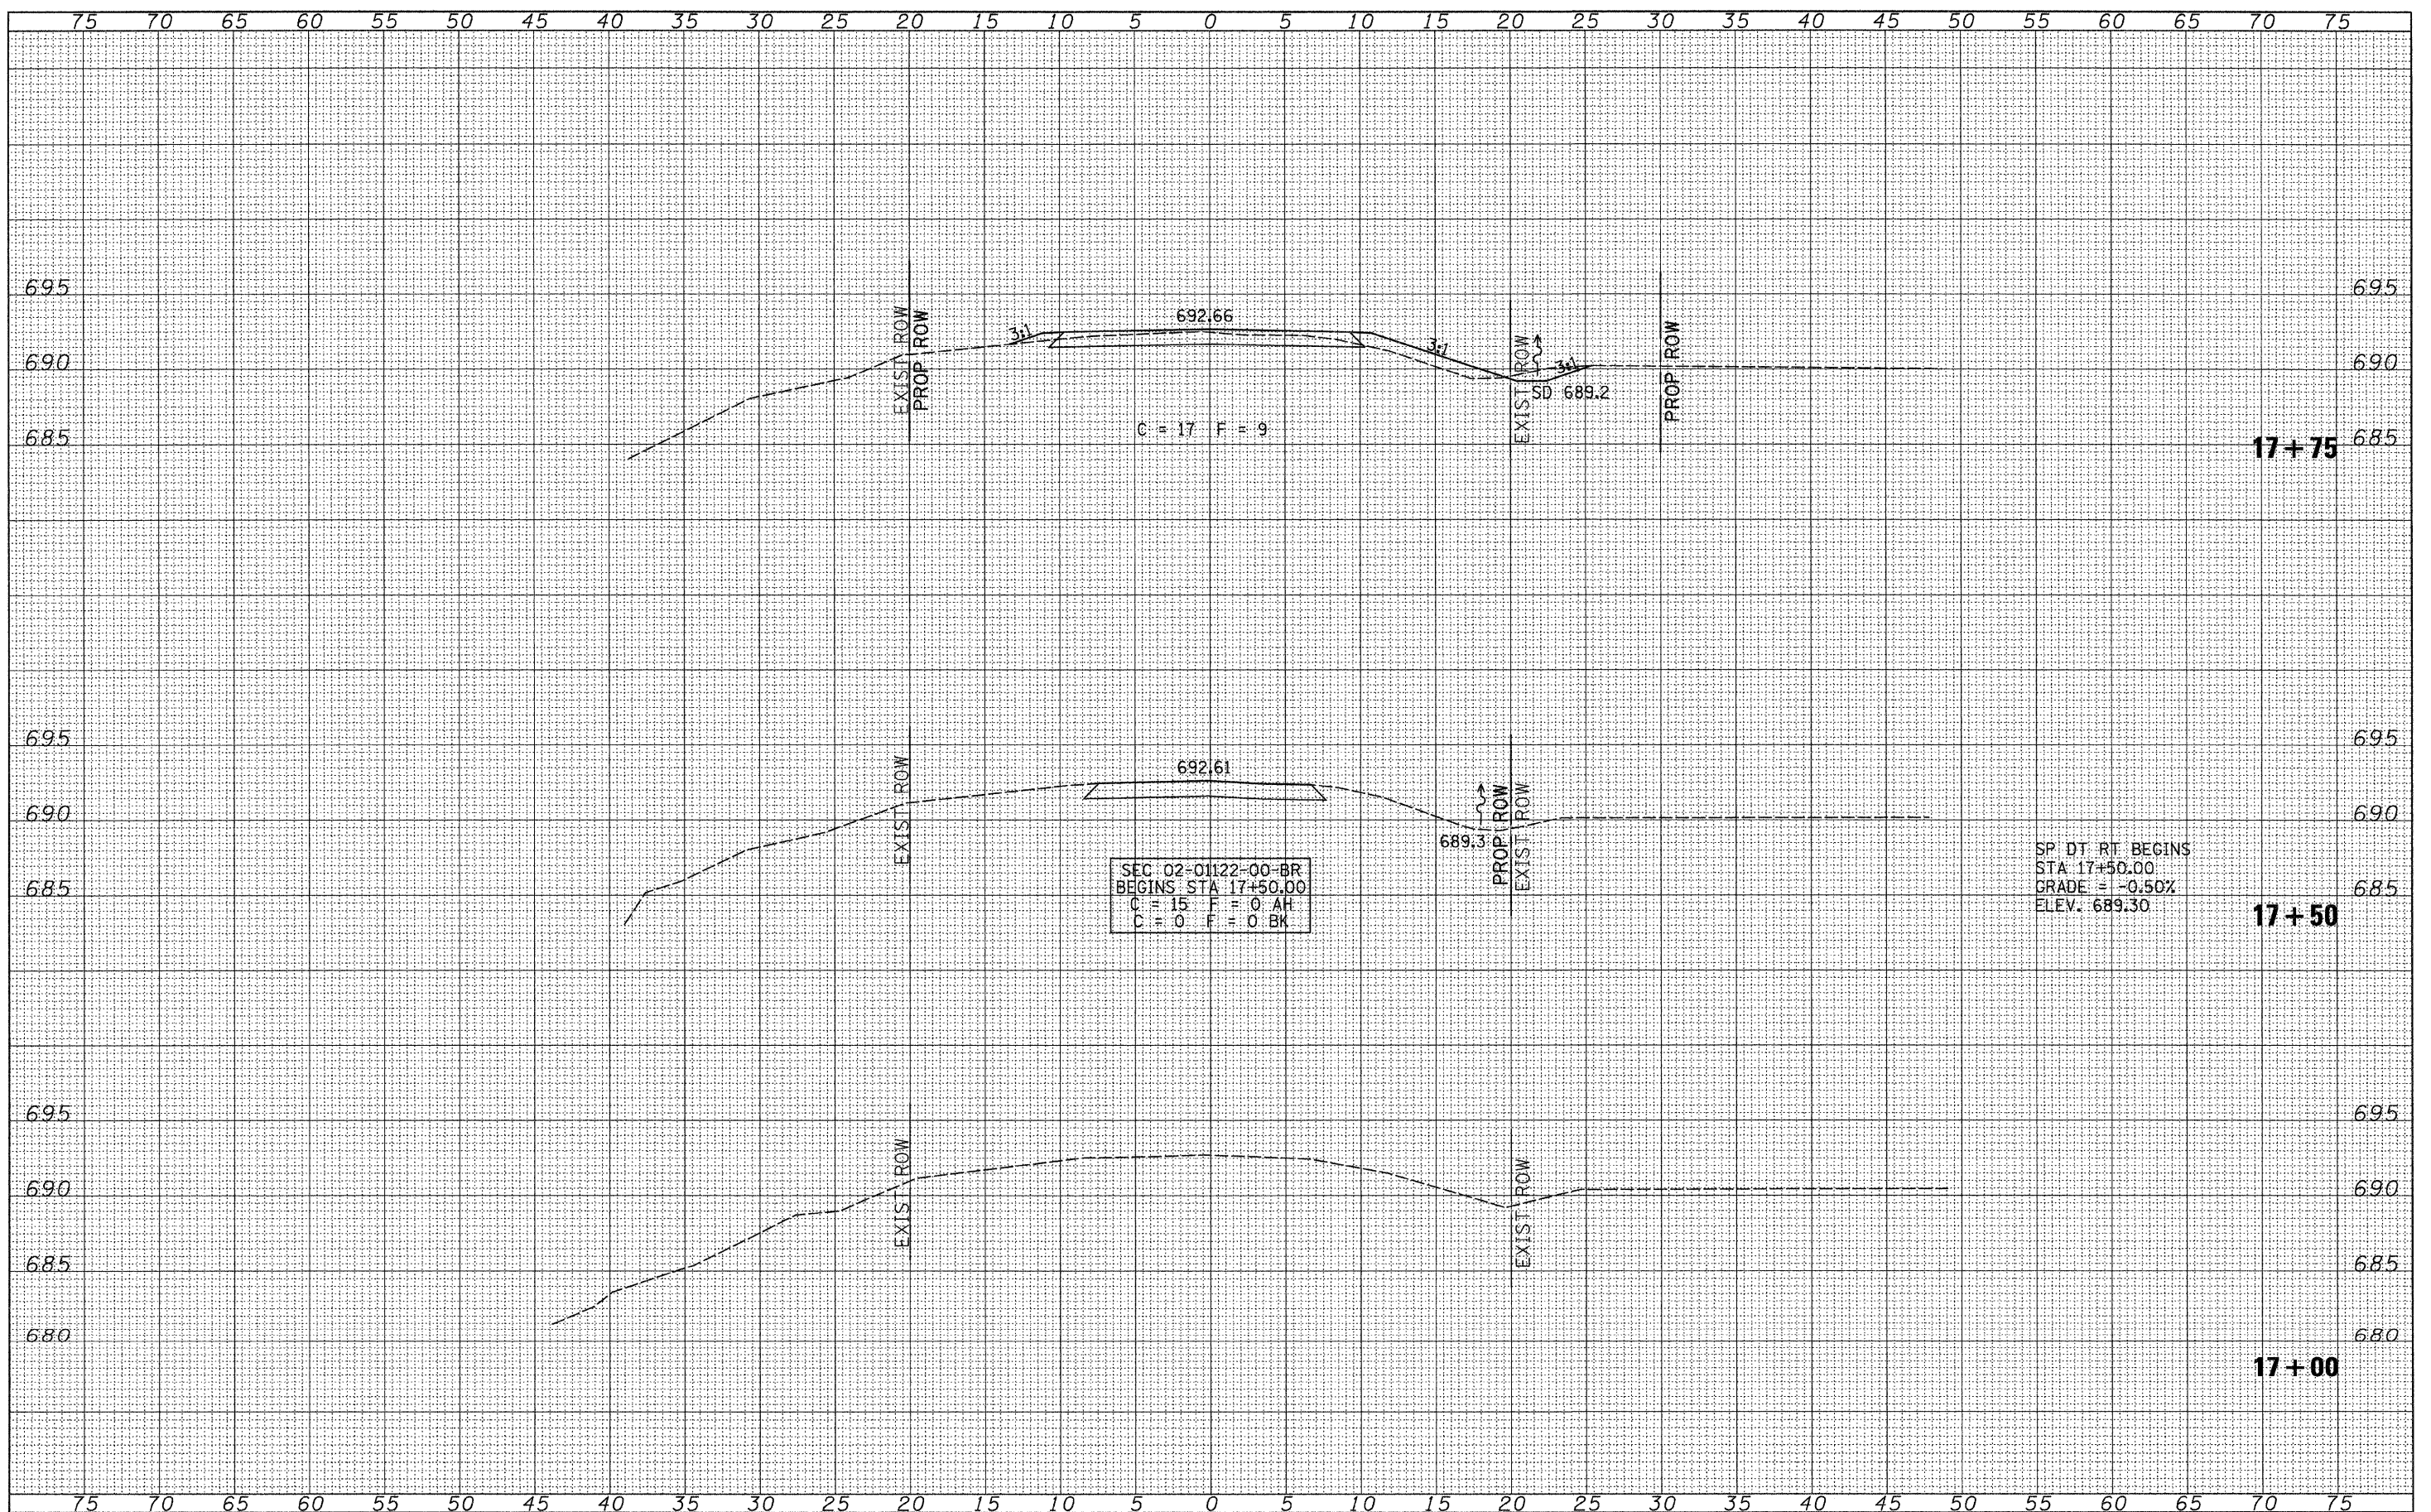

FILE NAME = V:\Bridg\2782-Iroquois\2782xshsta.dgn	USER NAME = jhutchison	DESIGNED -	REVISED -	IROQUOIS COUNTY TOWNSHIP ROAD 14A OVER LOUIS CREEK	CROSS SECTIONS			SCALE: 1"=5'	SHEET NO. 1 OF 7 SHEETS	STA. 17+00.00 TO STA. 17+75.00	RTE. TR 14A	SECTION 02-01122-00-BR	COUNTY IROQUOIS	TOTAL SHEETS 22	SHEET NO. 16
	PLOT SCALE = 5.0000' / IN.	DRAWN -	REVISED -								CONTRACT NO. 87460				
	PLOT DATE = 3/11/2010	CHECKED -	REVISED -								FED. ROAD, DIST. NO. 7 ILLINOIS				
		DATE -	REVISED -								FED. AID PROJECT NO. BROS-0075(138)				