


DATE	
BY	
FINAL SURVEY	SURVEYED
NOTE BOOK	PLOTTED
NO.	DATE
	AREAS CHECKED

DATE	
BY	
ORIGINAL SURVEY	SURVEYED
NOTE BOOK	PLOTTED
NO.	DATE
	AREAS CHECKED

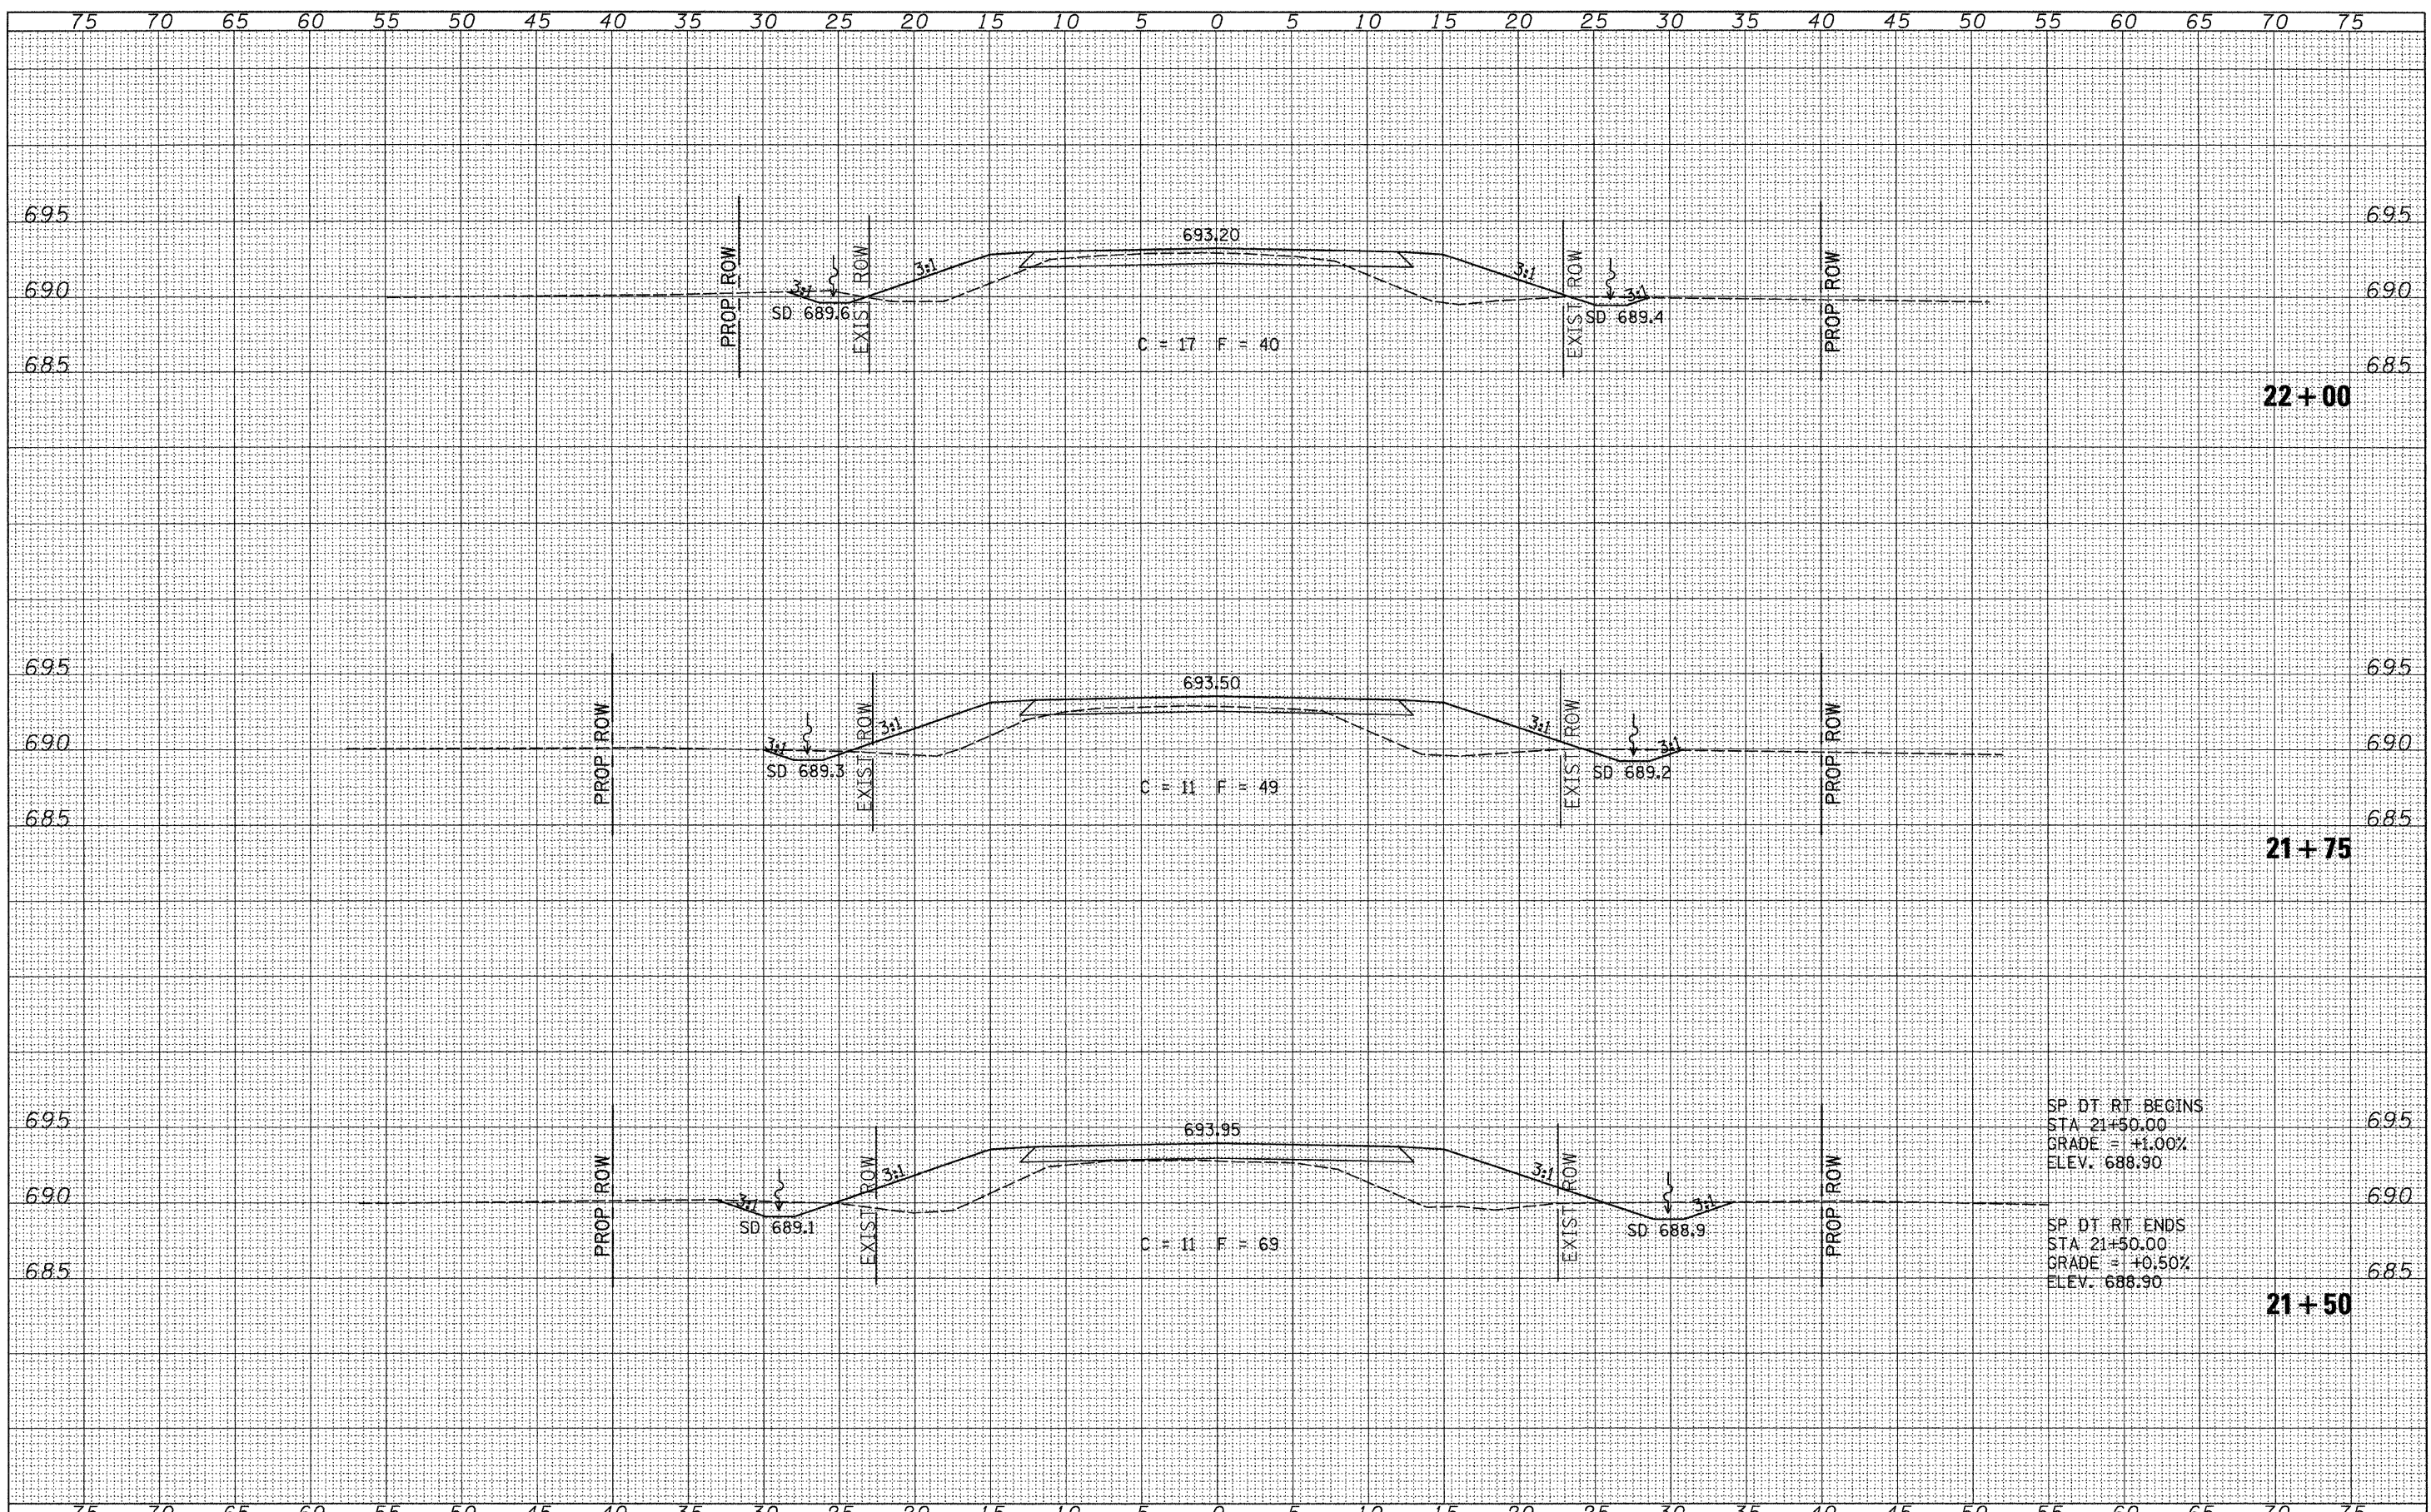

SP. DT. RT. BEGINS
 STA. 21+50.00
 GRADE = +1.00%
 ELEV. 688.90

SP. DT. RT. ENDS
 STA. 21+50.00
 GRADE = +0.50%
 ELEV. 688.90

FILE NAME = V:\Bridges\2782-Iroquois\2782xshsta.dgn	USER NAME = jhurthison	DESIGNED -	REVISED -	IROQUOIS COUNTY TOWNSHIP ROAD 14A OVER LOUIS CREEK	CROSS SECTIONS		RT.:	SECTION	COUNTY	TOTAL SHEETS	SHEET NO.	
		DRAWN -	REVISED -		TR 14A	02-01122-00-BR	IROQUOIS	22	21	CONTRACT NO. 87460		
		CHECKED -	REVISED -		SCALE: 1"=5'		SHEET NO. 6 OF 7 SHEETS		STA. 21+50.00 TO STA. 22+00.00		FED. ROAD, DIST. NO. 7 ILLINOIS FED. AID PROJECT NO. BR05-0075(138)	
		DATE -	REVISED -									