


F.A.P. RTE.	SECTION	COUNTY	TOTAL SHEETS	SHEET NO.
399	36R-1,37R-2	TAZEWELL	449	37
STA 7+663.000		TO STA 10+097.000		
FED. ROAD DIST. NO. 4		ILLINOIS FED. AID PROJECT		

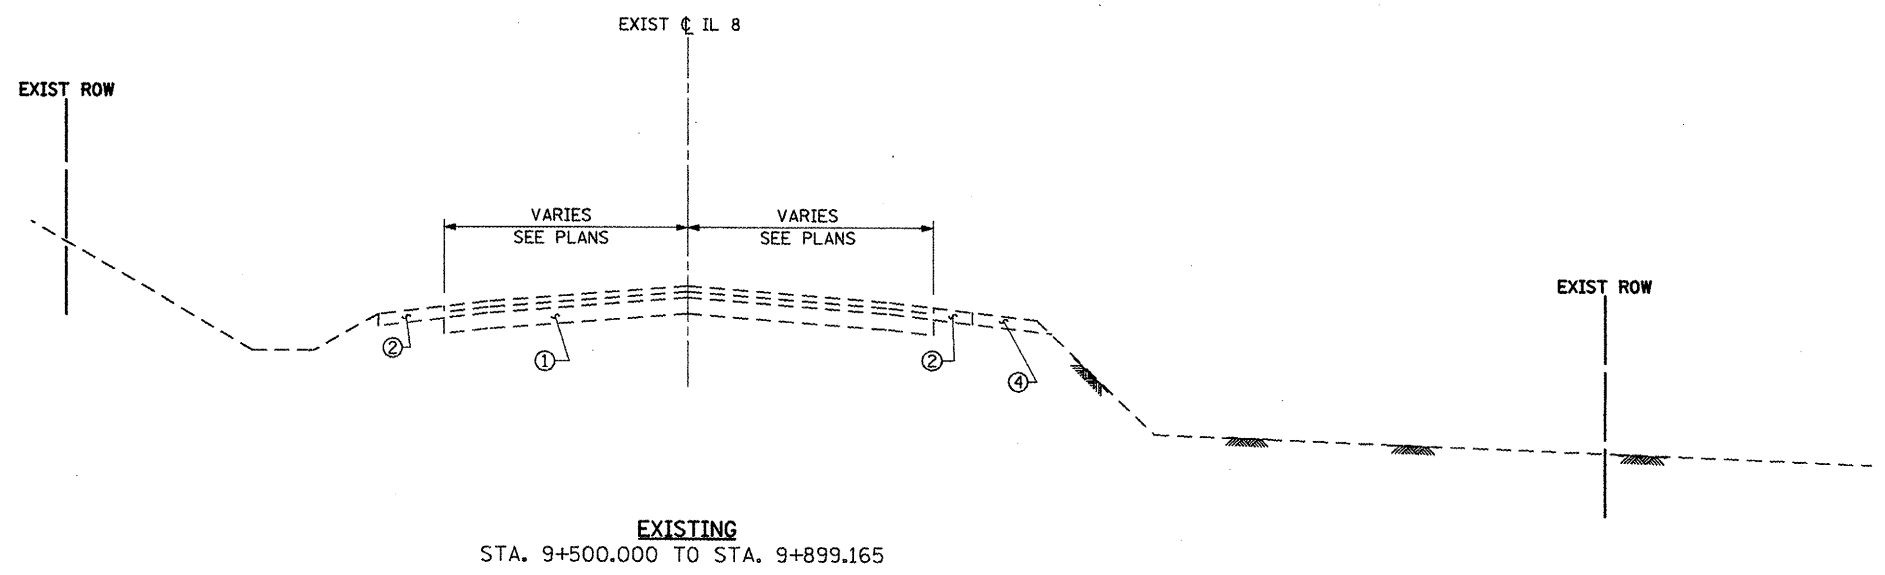

**LEGEND:**

- ① EXISTING CONCRETE PAVEMENT WITH BITUMINOUS SURFACE COURSE TO BE REMOVED ±300 mm
- ② EXISTING HOT-MIX-ASPHALT SHOULDER TO BE REMOVED
- ③ EXISTING CONCRETE GUTTER TO BE REMOVED
- ④ EXISTING AGGREGATE SHOULDER TO BE REMOVED
- ⑤ EXISTING CURB AND GUTTER TO BE REMOVED
- ⑥ EXISTING PAVEMENT TO REMAIN ACCORDING TO ARTICLE 205.03 OF THE STANDARD SPECIFICATIONS (SEE PLAN FOR LOCATION)
- ⑦ EXISTING CONCRETE PAVEMENT TO REMAIN
- ⑧ EXISTING PAVED DITCH TO BE REMOVED

**EXISTING**  
STA. 9+500.000 TO STA. 9+899.165

REVISIONS	
NAME	DATE
LCE	12/14/09

ILLINOIS DEPARTMENT OF TRANSPORTATION  
ILLINOIS ROUTE 8 - SEGMENT 2  
EXISTING TYPICAL SECTIONS

SCALE: N.T.S.      DRAWN BY: RLK  
DATE: DECEMBER, 2003      CHECKED BY: YPG