


F.A.P. RTE.	SECTION	COUNTY	TOTAL SHEETS	SHEET NO.
399	36R-1,37R-2	TAZEWELL	449	50
STA 7+663.000		TO STA 10+097.000		
FED. ROAD DIST. NO. 4		ILLINOIS FED. AID PROJECT		

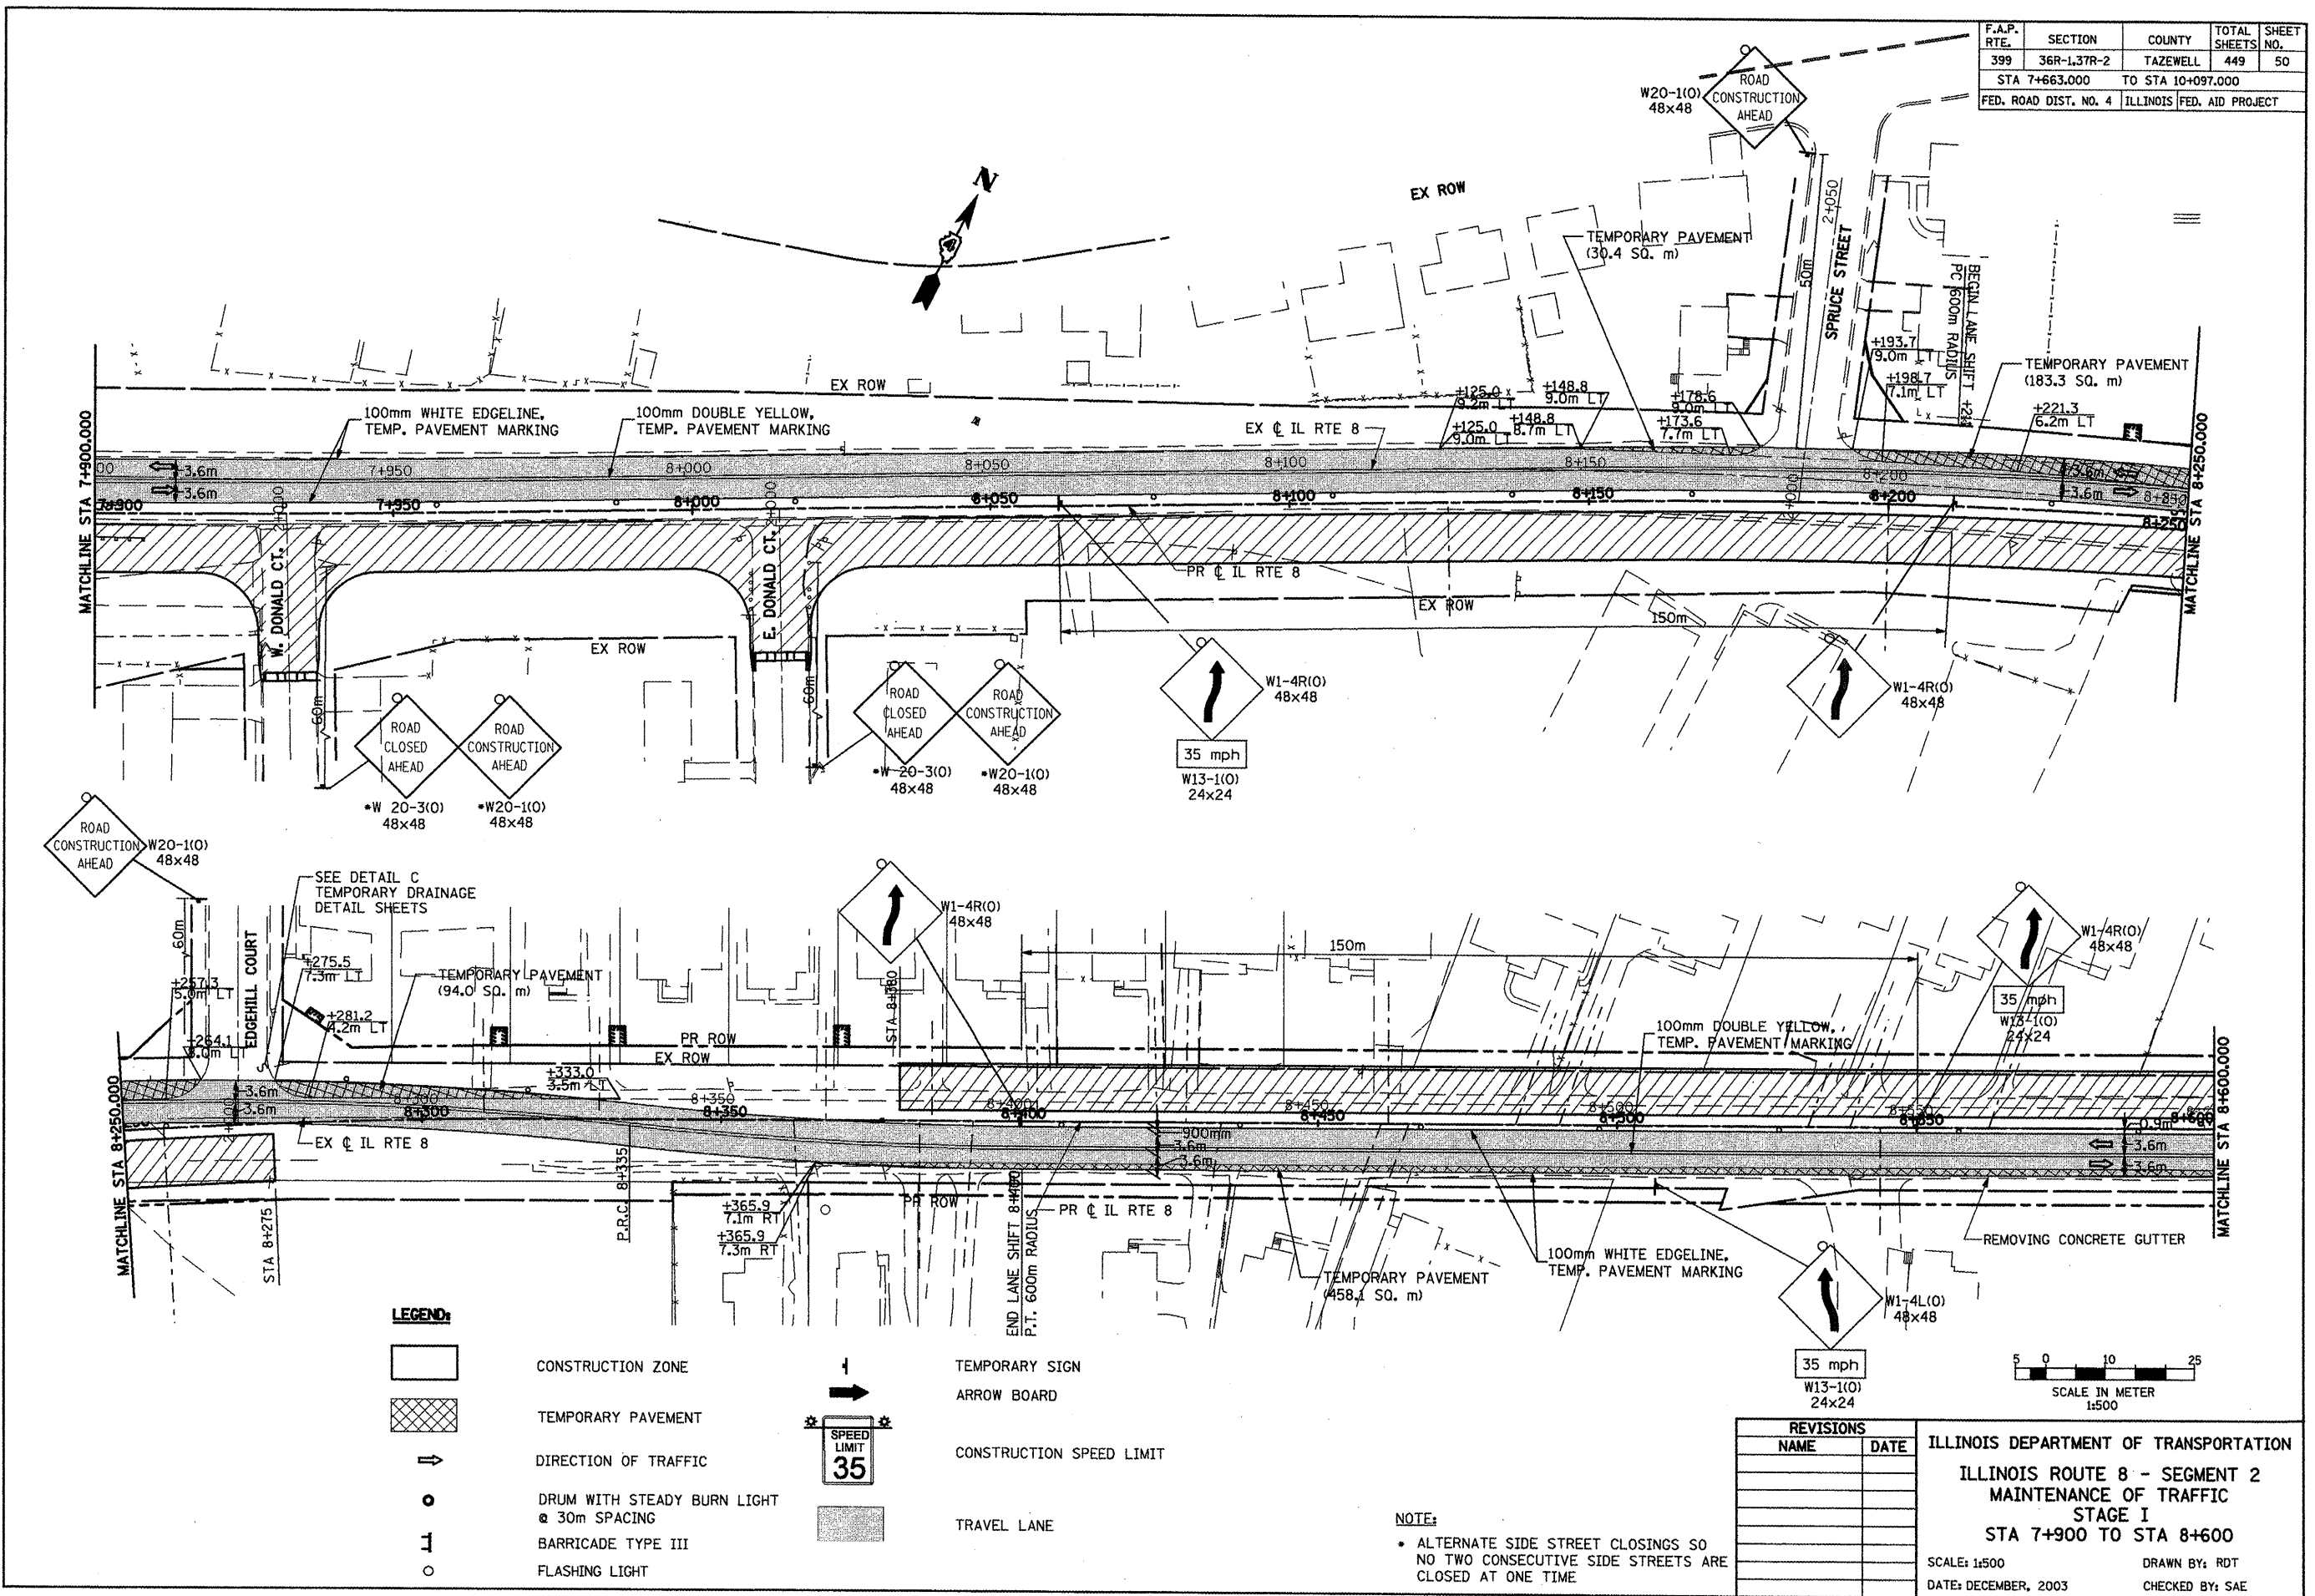

- LEGEND:**
- CONSTRUCTION ZONE
  - TEMPORARY PAVEMENT
  - DIRECTION OF TRAFFIC
  - DRUM WITH STEADY BURN LIGHT @ 30m SPACING
  - BARRICADE TYPE III
  - FLASHING LIGHT

- TEMPORARY SIGN ARROW BOARD
- CONSTRUCTION SPEED LIMIT
- TRAVEL LANE

**NOTE:**  
 • ALTERNATE SIDE STREET CLOSINGS SO NO TWO CONSECUTIVE SIDE STREETS ARE CLOSED AT ONE TIME

REVISIONS	
NAME	DATE

ILLINOIS DEPARTMENT OF TRANSPORTATION  
 ILLINOIS ROUTE 8 - SEGMENT 2  
 MAINTENANCE OF TRAFFIC  
 STAGE I  
 STA 7+900 TO STA 8+600

SCALE: 1:500  
 DATE: DECEMBER, 2003

DRAWN BY: RDT  
 CHECKED BY: SAE

