



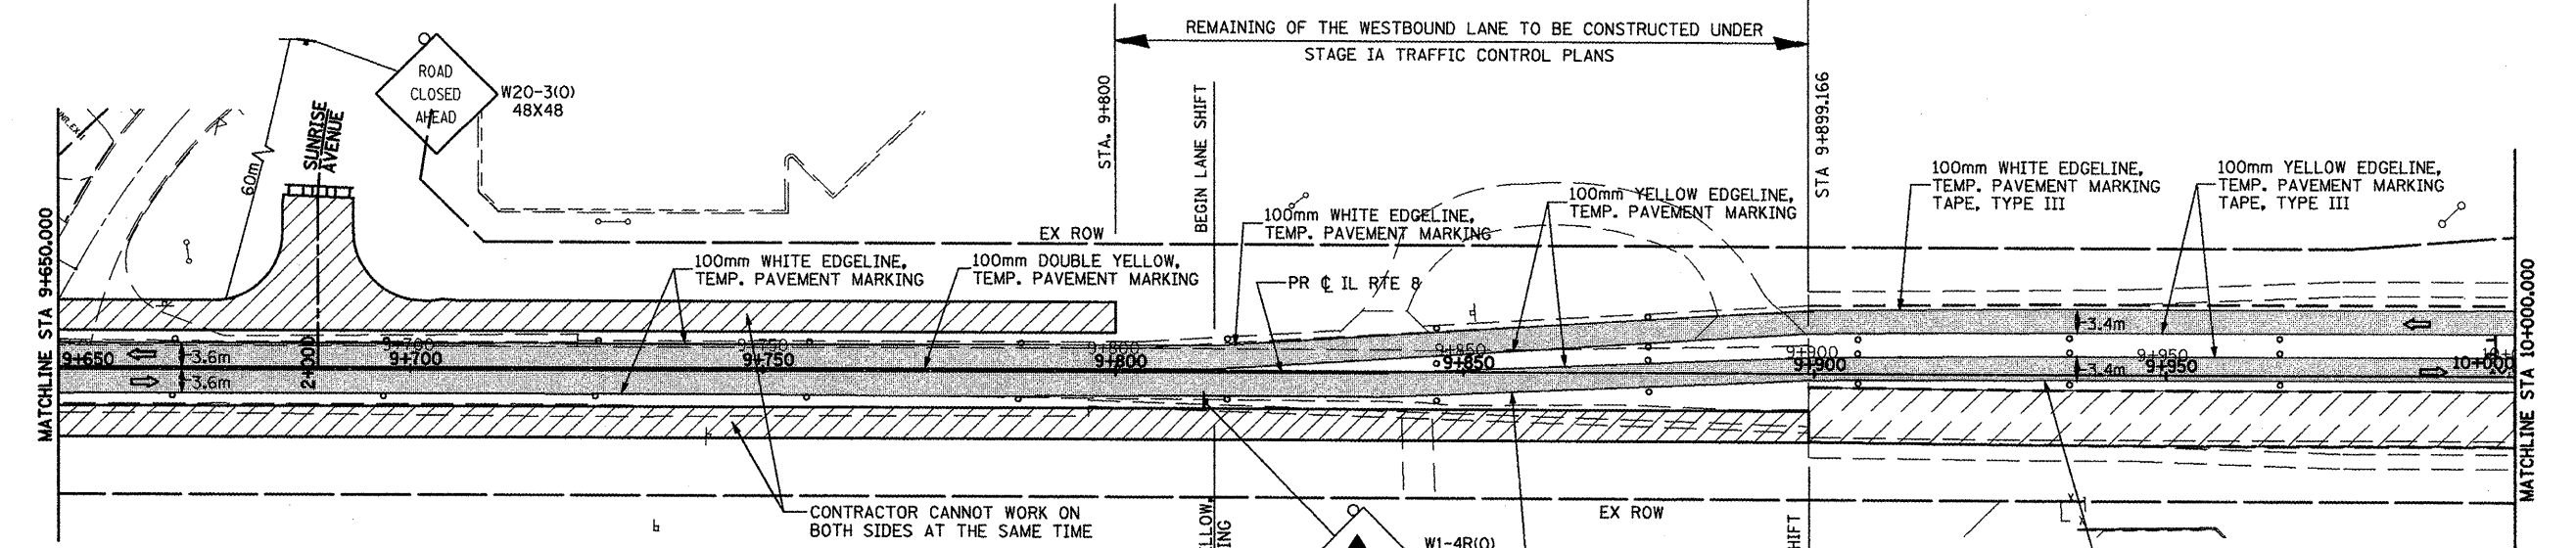


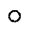




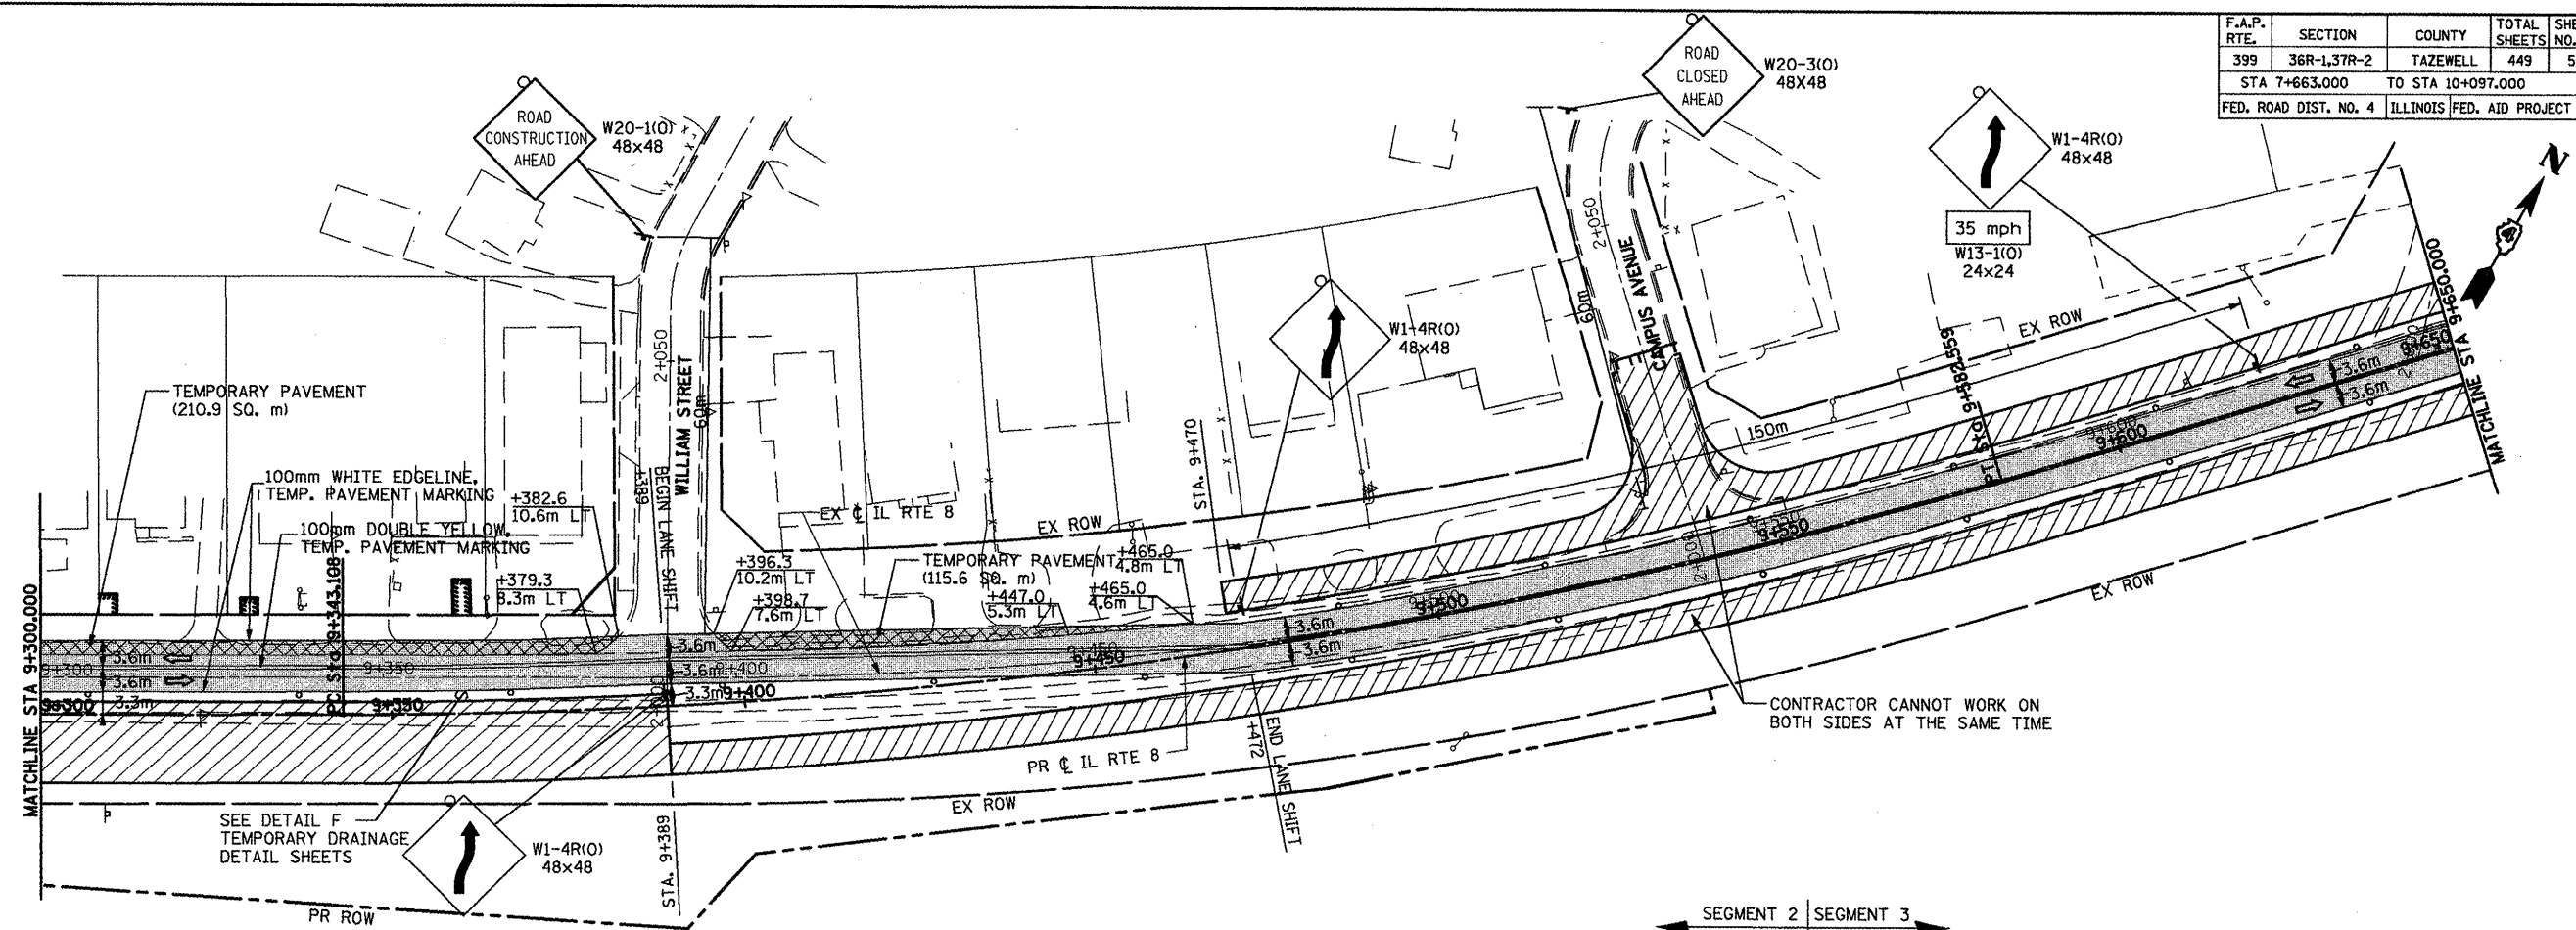

F.A.P. RTE.	SECTION	COUNTY	TOTAL SHEETS	SHEET NO.
399	36R-1,37R-2	TAZEWELL	449	52
STA 7+663.000 TO STA 10+097.000			FED. ROAD DIST. NO. 4 ILLINOIS FED. AID PROJECT	



LEGEND:

-  CONSTRUCTION ZONE
-  TEMPORARY PAVEMENT
-  DIRECTION OF TRAFFIC
-  DRUM WITH STEADY BURN LIGHT @ 30m SPACING
-  BARRICADE TYPE III
-  FLASHING LIGHT
-  TEMPORARY SIGN
-  ARROW BOARD
-  CONSTRUCTION SPEED LIMIT
-  TRAVEL LANE

REVISIONS	
NAME	DATE

ILLINOIS DEPARTMENT OF TRANSPORTATION
ILLINOIS ROUTE 8 - SEGMENT 2
MAINTENANCE OF TRAFFIC
STAGE I
STA 9+300 TO STA 10+000
 SCALE: 1:500 DRAWN BY: RDT
 DATE: DECEMBER, 2003 CHECKED BY: SAE

