




 


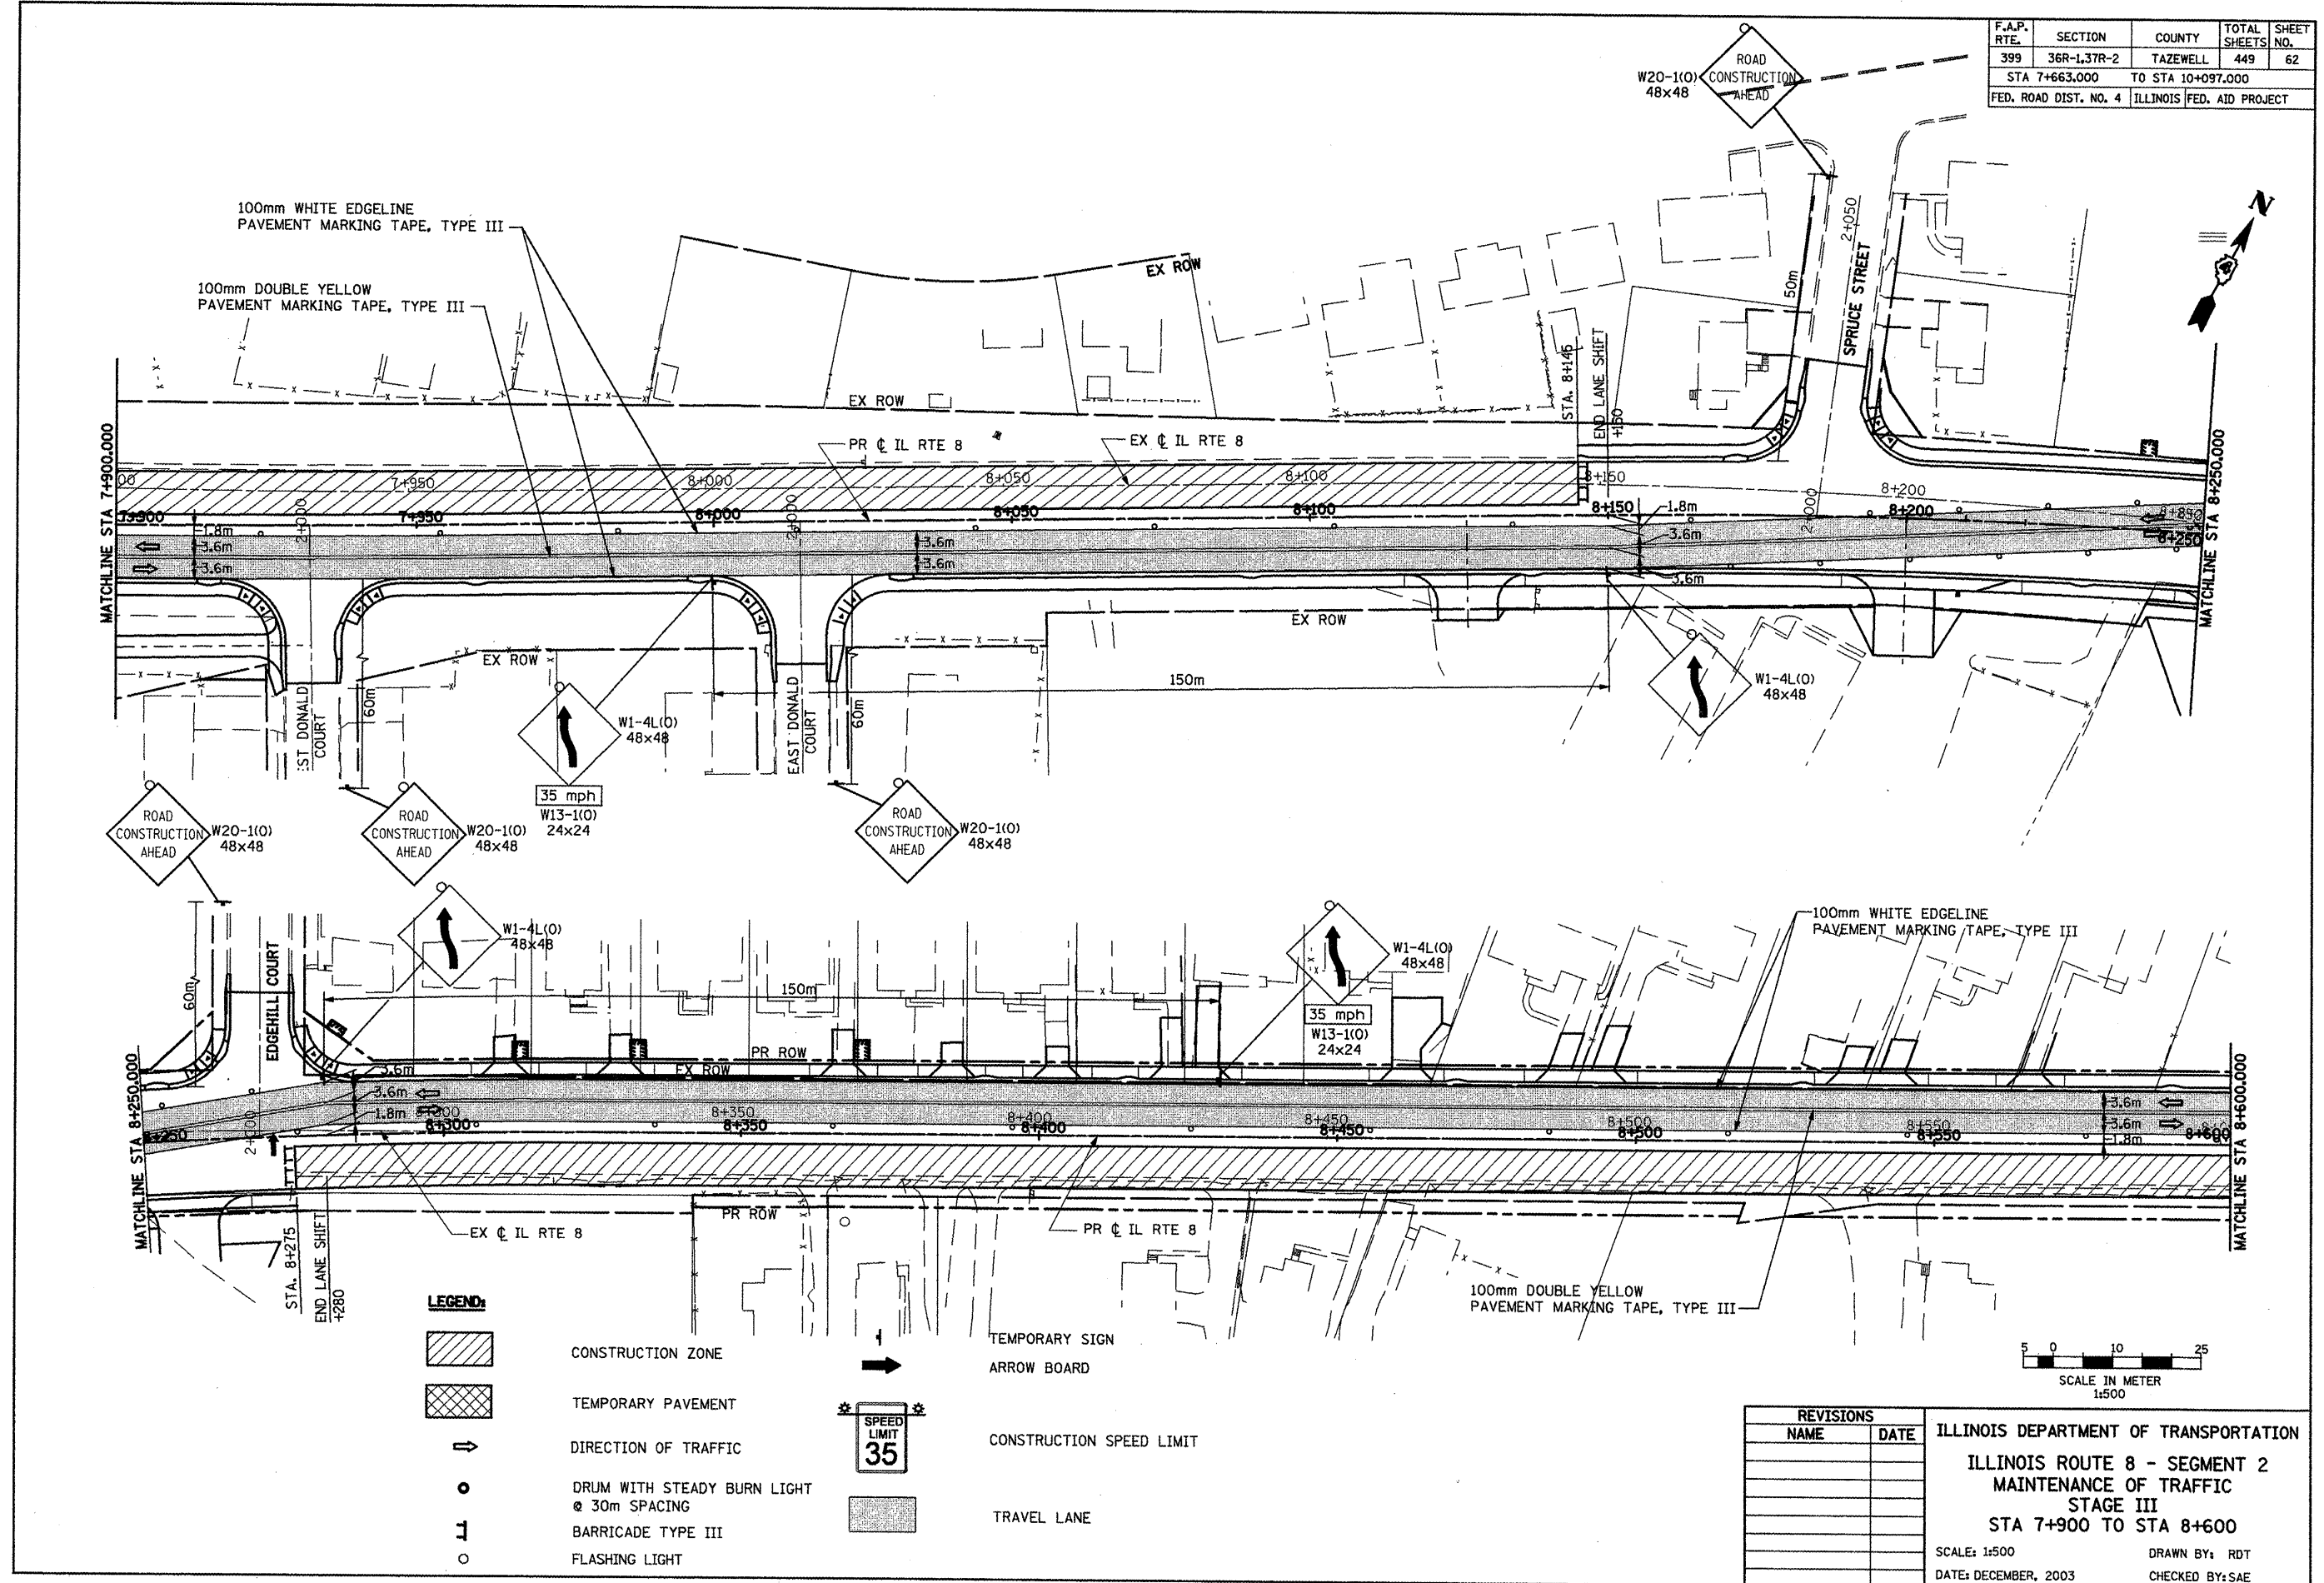




F.A.P. RTE.	SECTION	COUNTY	TOTAL SHEETS	SHEET NO.
399	36R-1,37R-2	TAZEWELL	449	62
STA 7+663.000 TO STA 10+097.000				
FED. ROAD DIST. NO. 4		ILLINOIS FED. AID PROJECT		

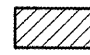

	CONSTRUCTION ZONE		TEMPORARY SIGN ARROW BOARD
	TEMPORARY PAVEMENT		CONSTRUCTION SPEED LIMIT
	DIRECTION OF TRAFFIC		TRAVEL LANE
	DRUM WITH STEADY BURN LIGHT @ 30m SPACING		
	BARRICADE TYPE III		
	FLASHING LIGHT		

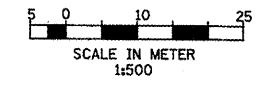

REVISIONS		ILLINOIS DEPARTMENT OF TRANSPORTATION ILLINOIS ROUTE 8 - SEGMENT 2 MAINTENANCE OF TRAFFIC STAGE III STA 7+900 TO STA 8+600
NAME	DATE	
		SCALE: 1:500
		DATE: DECEMBER, 2003
		DRAWN BY: RDT
		CHECKED BY: SAE