


F.A.P. RTE.	SECTION	COUNTY	TOTAL SHEETS	SHEET NO.
399	36R-1.37R-2	TAZEWELL	449	92
STA 7+663.000 TO STA 10+097.000				
FED. ROAD DIST. NO. 4			ILLINOIS FED. AID PROJECT	

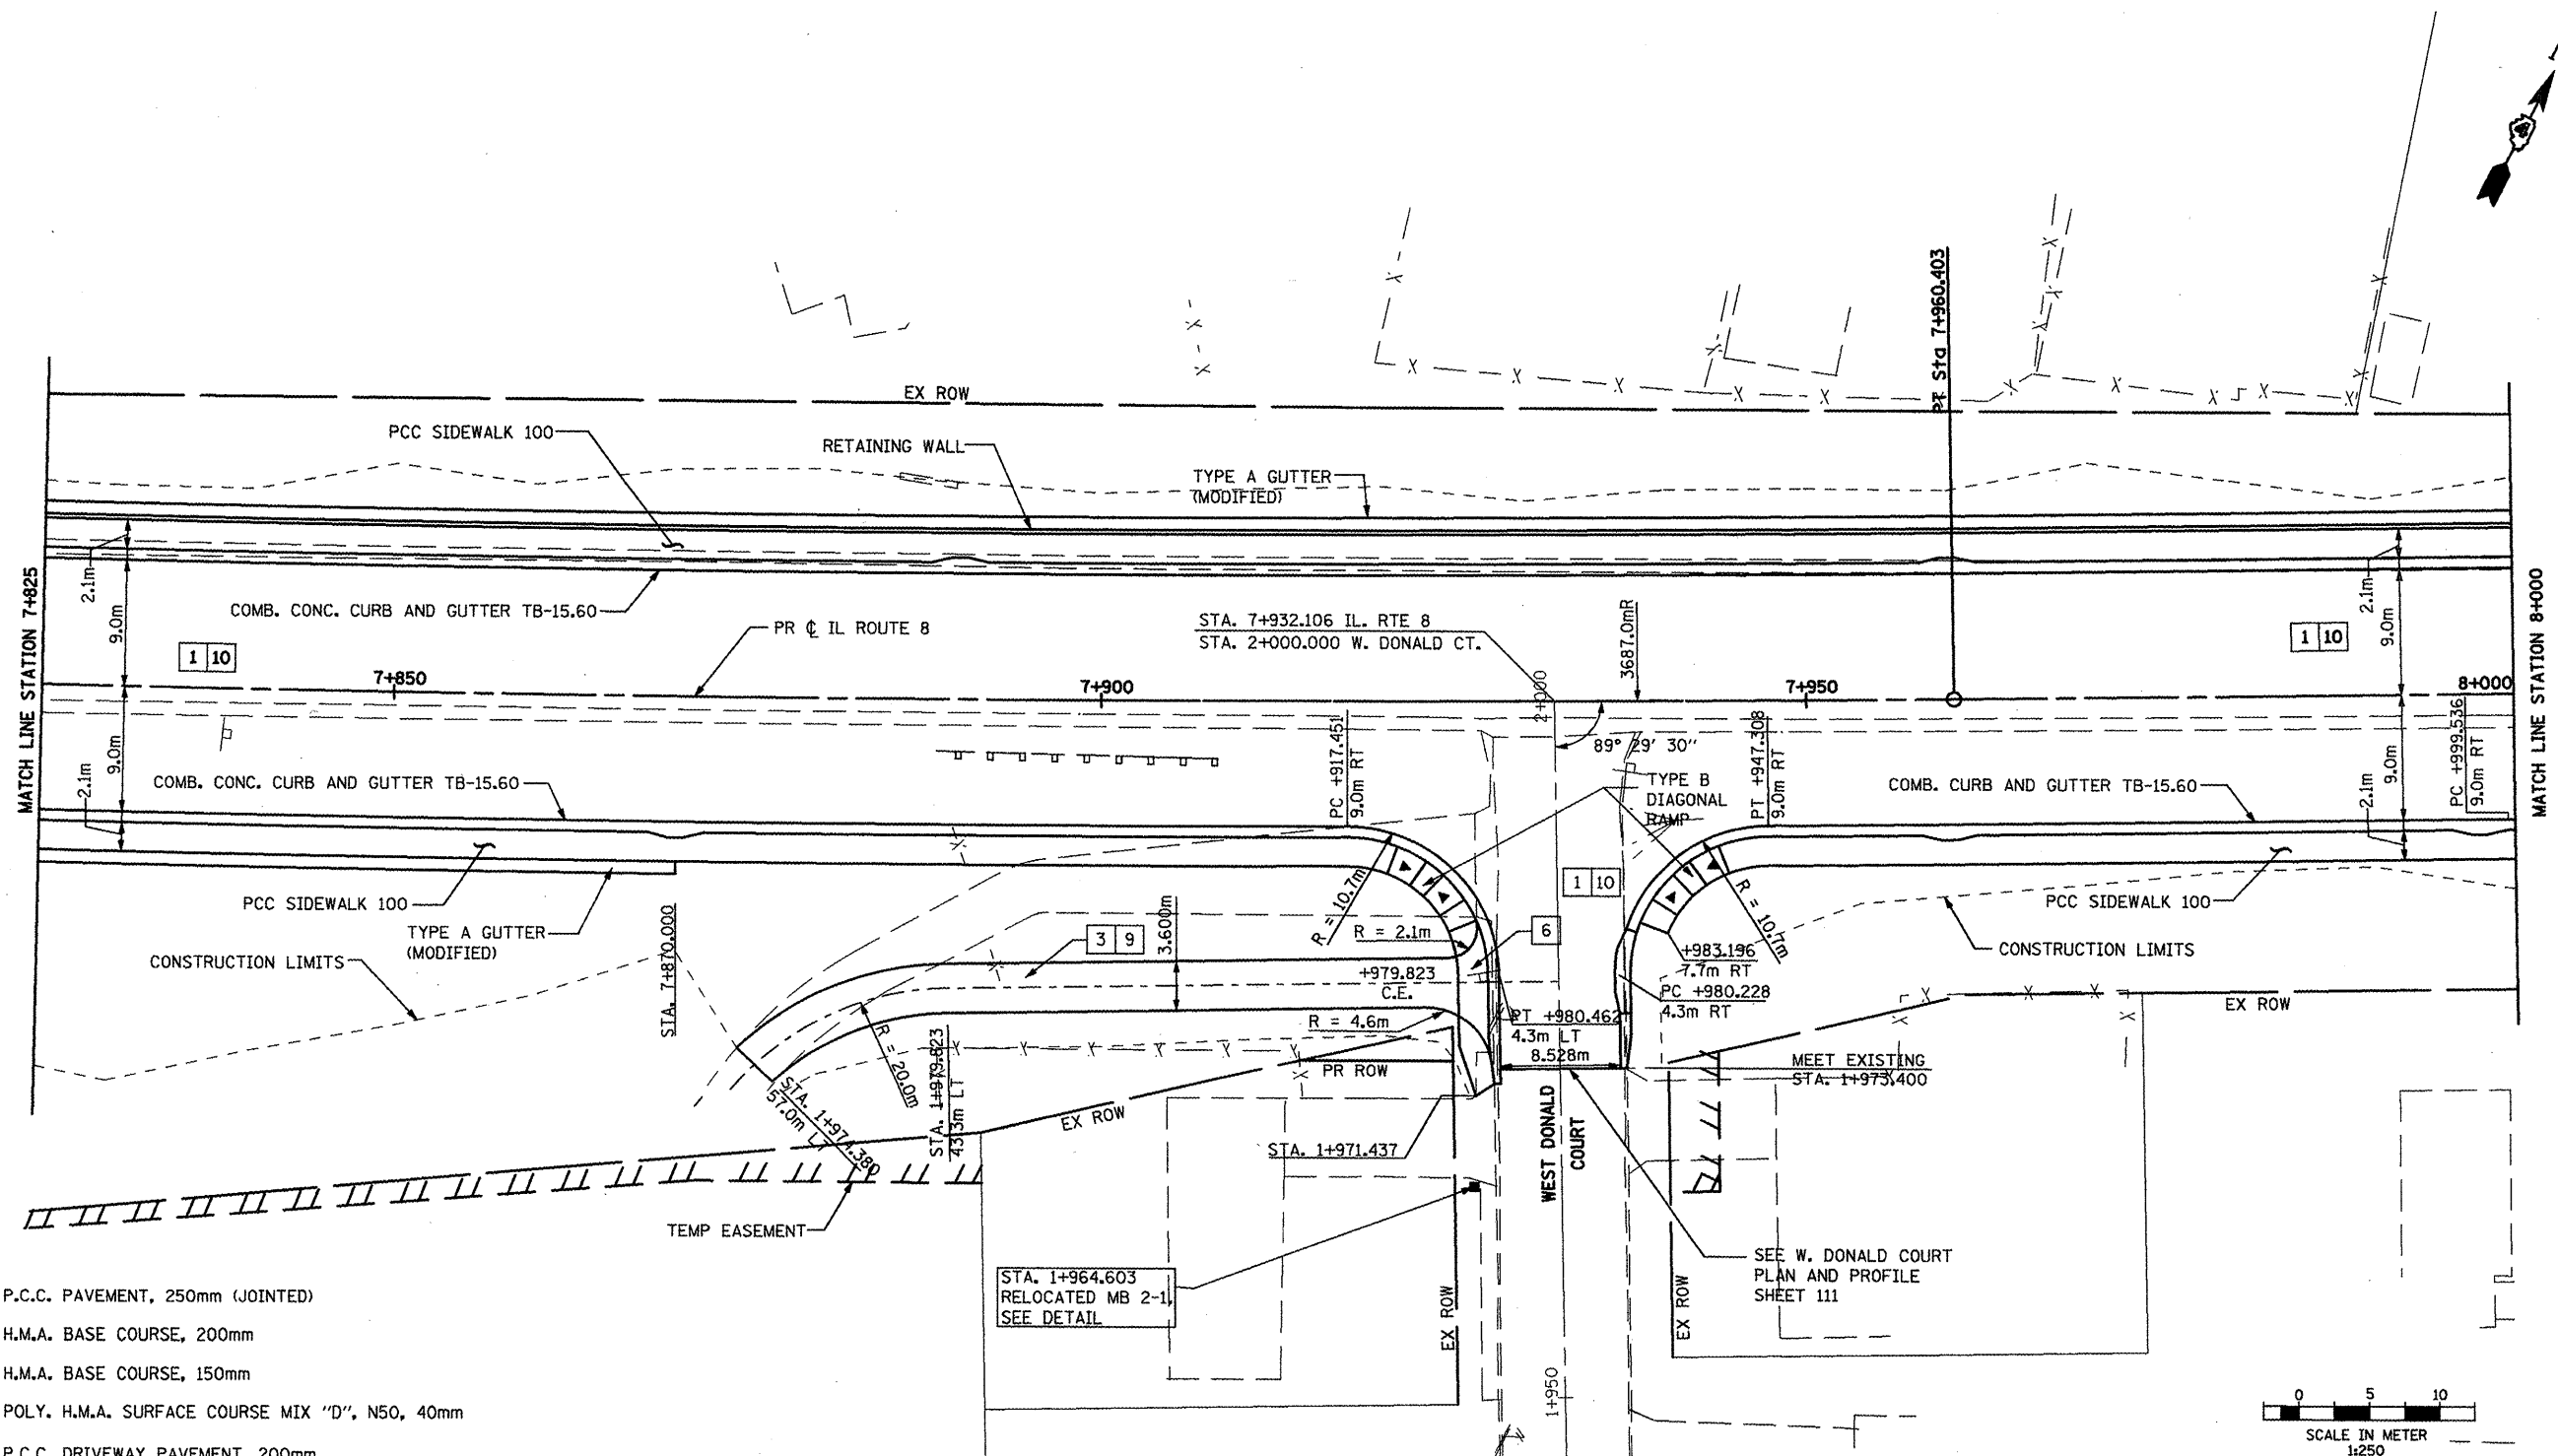

KEY

- 1 P.C.C. PAVEMENT, 250mm (JOINTED)
- 2 H.M.A. BASE COURSE, 200mm
- 3 H.M.A. BASE COURSE, 150mm
- 4 POLY. H.M.A. SURFACE COURSE MIX "D", N50, 40mm
- 5 P.C.C. DRIVEWAY PAVEMENT, 200mm
- 6 P.C.C. DRIVEWAY PAVEMENT, 150mm
- 7 AGGREGATE BASE COURSE, TYPE B, 200mm
- 8 INCIDENTAL H.M.A. SURFACING, 75mm
- 9 INCIDENTAL H.M.A. SURFACING, 40mm
- 10 SUBBASE GRANULAR MATERIAL, TYPE A, 300mm

STA. 1+964.603
RELOCATED MB 2-1,
SEE DETAIL

NOTE

1. SEE STRUCTURAL PLANS FOR RETAINING WALL.
2. PROFILES ARE SHOWN ON PROPOSED PROFILE SHEETS.
3. 5m RADIUS IS USED ON ALL COMMERCIAL DRIVEWAYS UNLESS OTHERWISE SHOWN.
4. DRIVEWAY CENTERLINES ARE ORTHOGONAL TO STREET ALIGNMENTS UNLESS OTHERWISE NOTED.

REVISIONS	
NAME	DATE
LCE	3/25/09

ILLINOIS DEPARTMENT OF TRANSPORTATION
ILLINOIS ROUTE 8 - SEGMENT 2
PROPOSED PLAN
STA. 7+825 TO STA. 8+000

SCALE: 1:250
DATE: DECEMBER, 2003

DRAWN BY: RLK
CHECKED BY: SAE

