



F.A.P. RTE.	SECTION	COUNTY	TOTAL SHEETS	SHEET NO.
FAP399	36R-1, 37R-2	TAZEWELL	449	109
STA. 9+400.000		TO STA. 9+575.000		
FED. ROAD DIST. NO. 4 ILLINOIS FED. AID PROJECT				

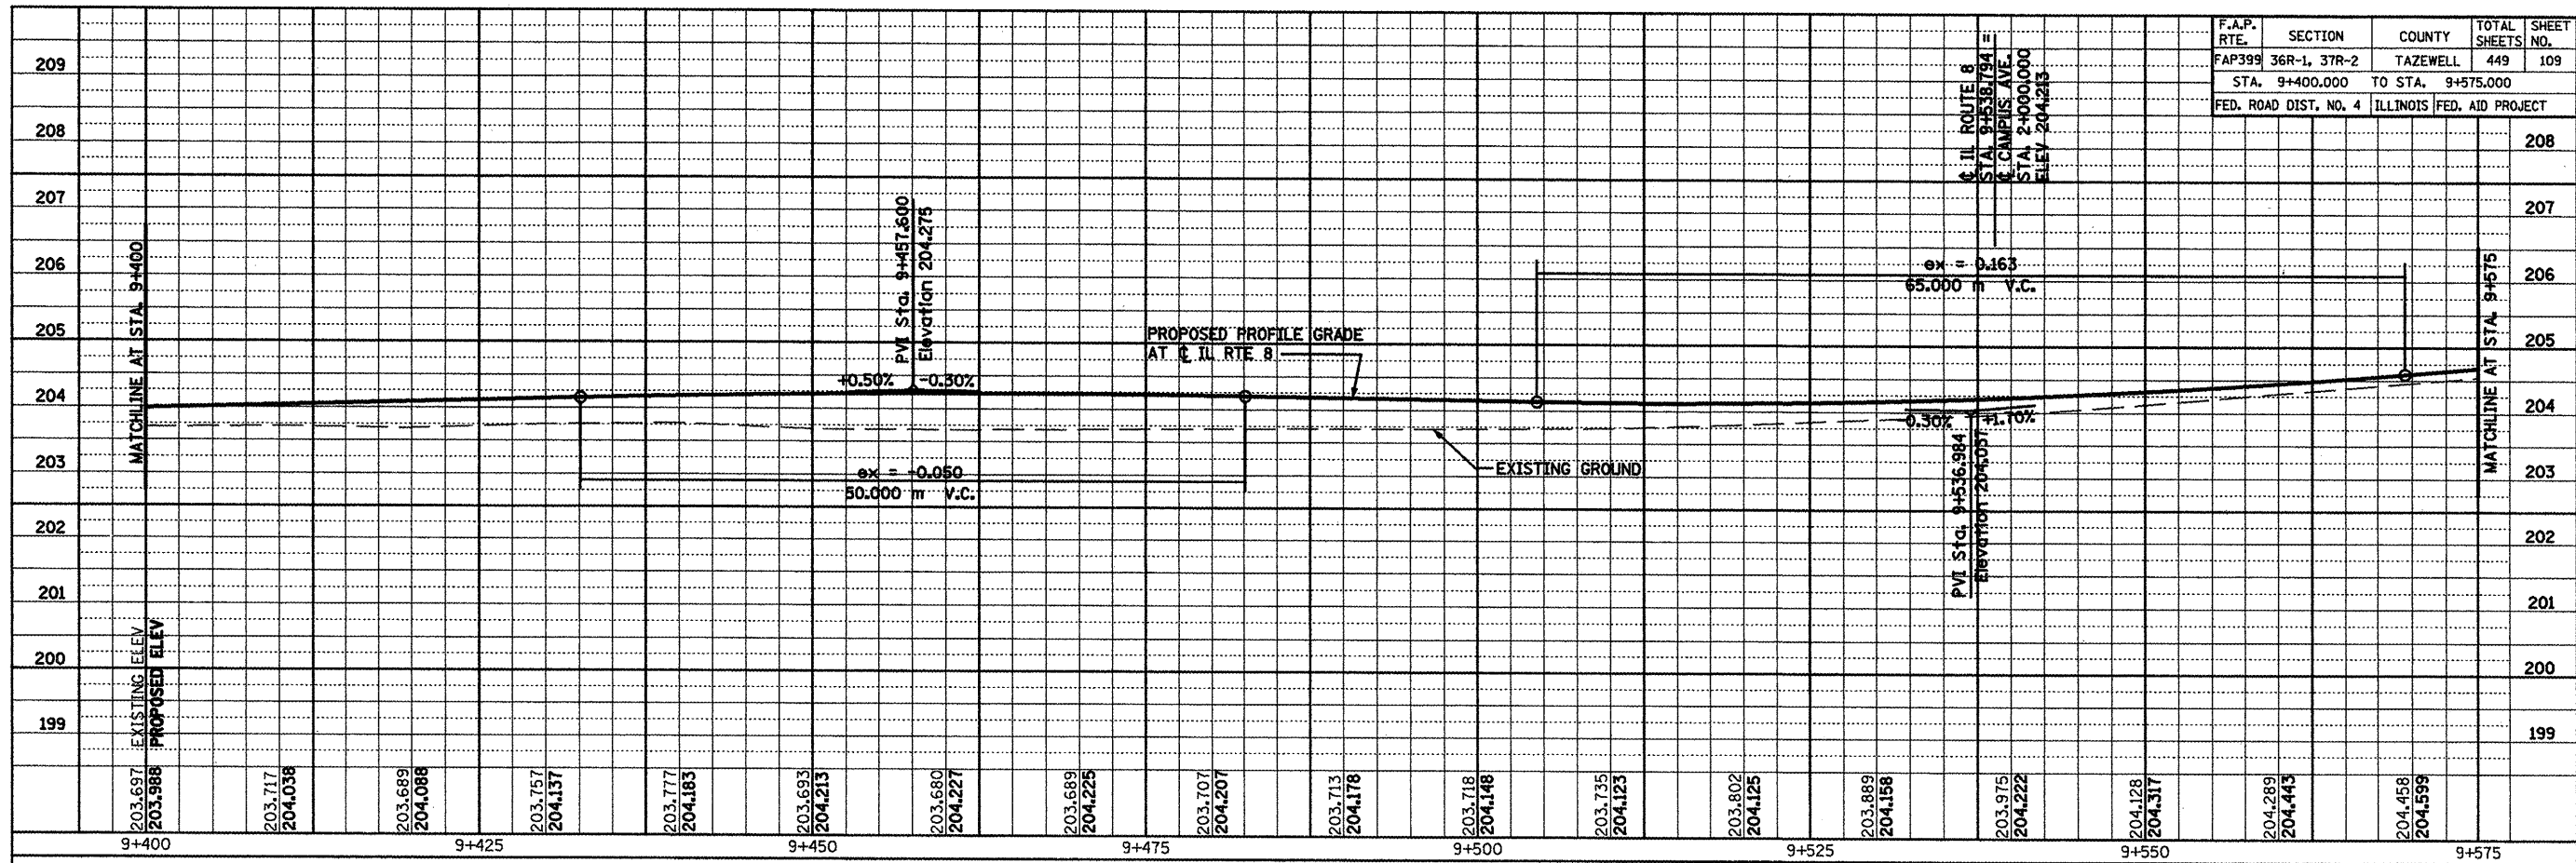

IL ROUTE 8 - PROPOSED PROFILE

F.A.P. RTE.	SECTION	COUNTY	TOTAL SHEETS	SHEET NO.
FAP399	36R-1, 37R-2	TAZEWELL		
STA. 9+575.000		TO STA. 9+750.000		
FED. ROAD DIST. NO. 4 ILLINOIS FED. AID PROJECT				

BENCHMARK
 BM #111:
 CHISELED "X" ON S. SIDE OF
 TELEPHONE MANHOLE SOUTH
 SIDE OF WASHINGTON AT
 SUNRISE AVE.
 ELEVATION = 205.191

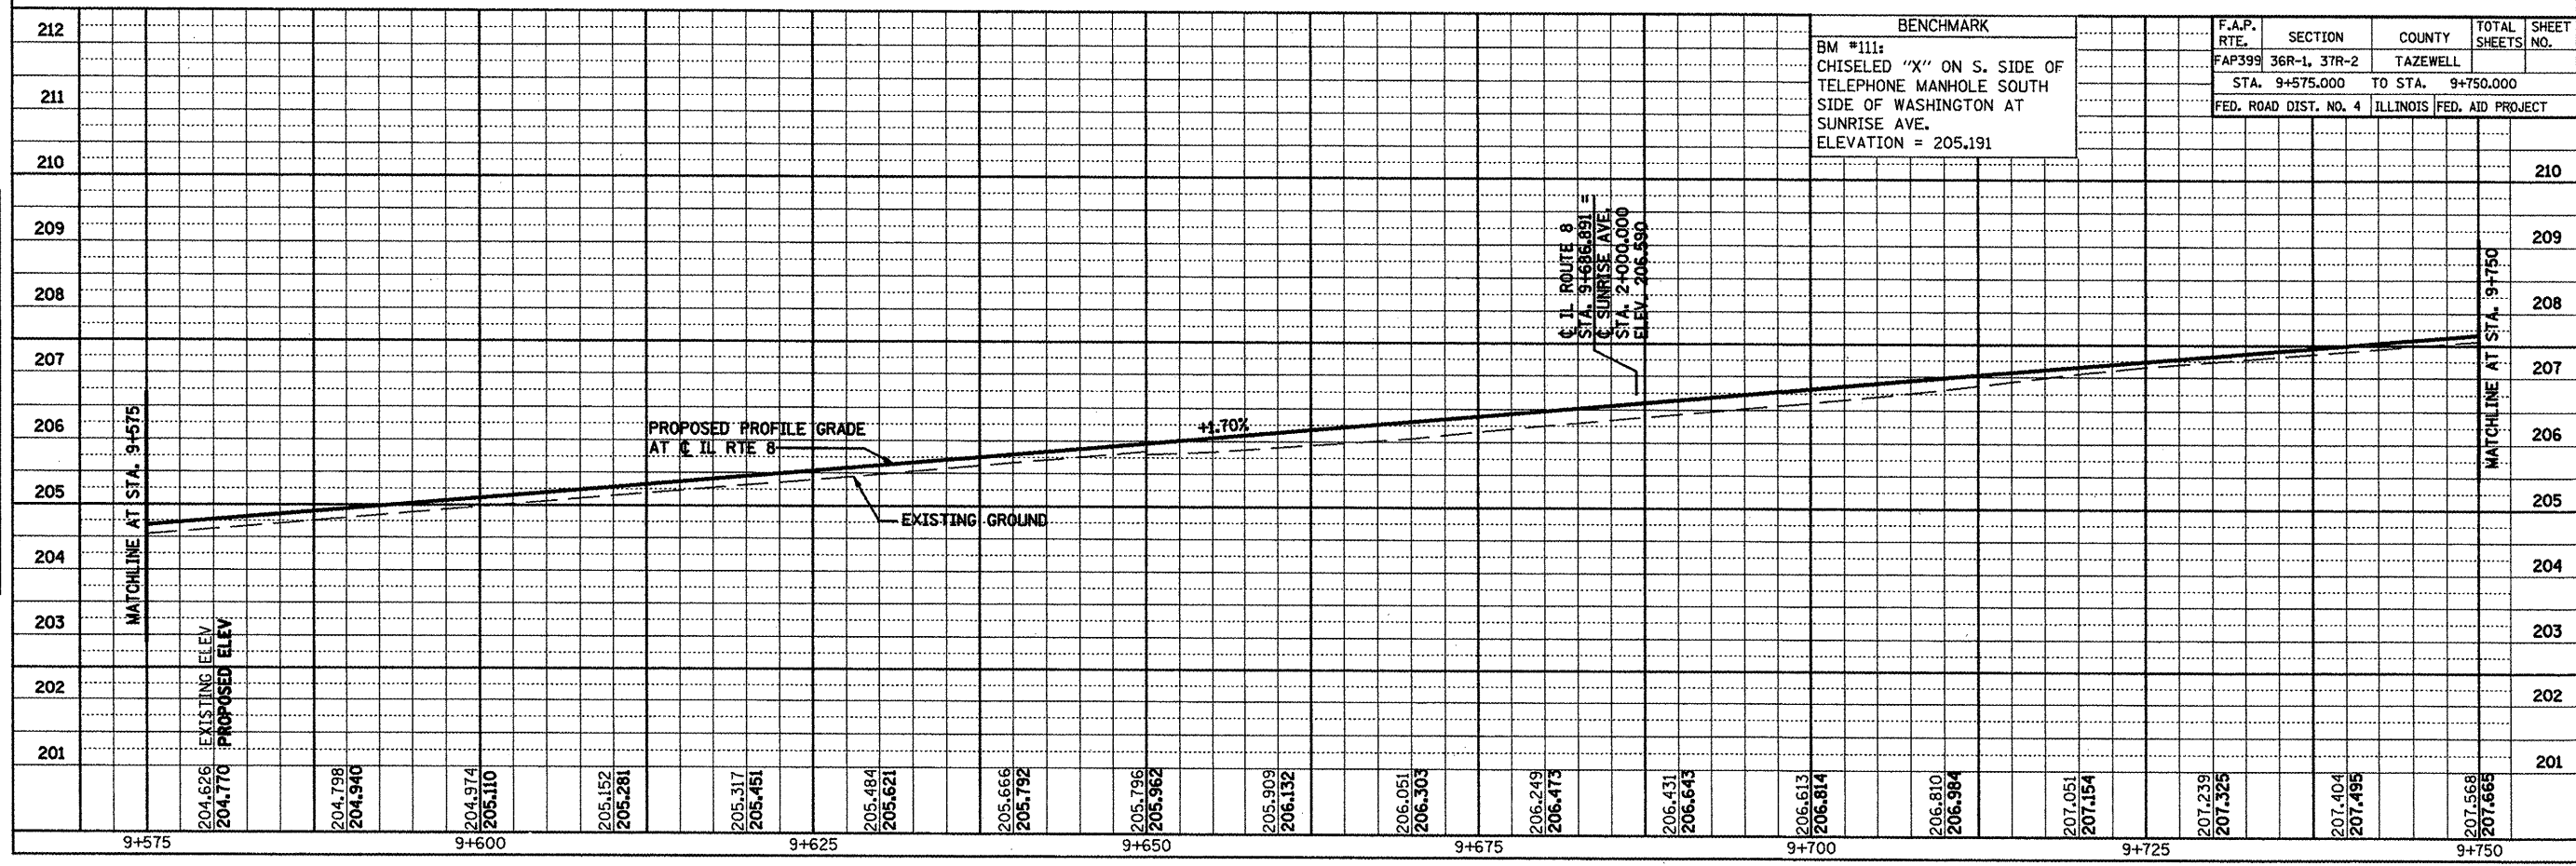

SCALE: H: 1:250, V: 1:50 IL ROUTE 8 - PROPOSED PROFILE

FINAL SURVEY PLOTTED	DATE
NOTE BOOK TEMPLATE	BY
AREAS CHECKED	
NO.	

ORIGINAL SURVEY PLOTTED	DATE
NOTE BOOK TEMPLATE	BY
AREAS CHECKED	
NO.	