



F.A.P. RTE.	SECTION	COUNTY	TOTAL SHEETS NO.
FAP399	36R-1,37R-2	TAZEWELL	449 129
STA 8+525 TO STA 8+700		ILLINOIS FED. AID PROJECT	

BY	DATE
ORIGINAL SURVEYED	
SURVEY PLOTTED	
NOTE BOOK TEMPLATE	
AREAS CHECKED	
NO.	

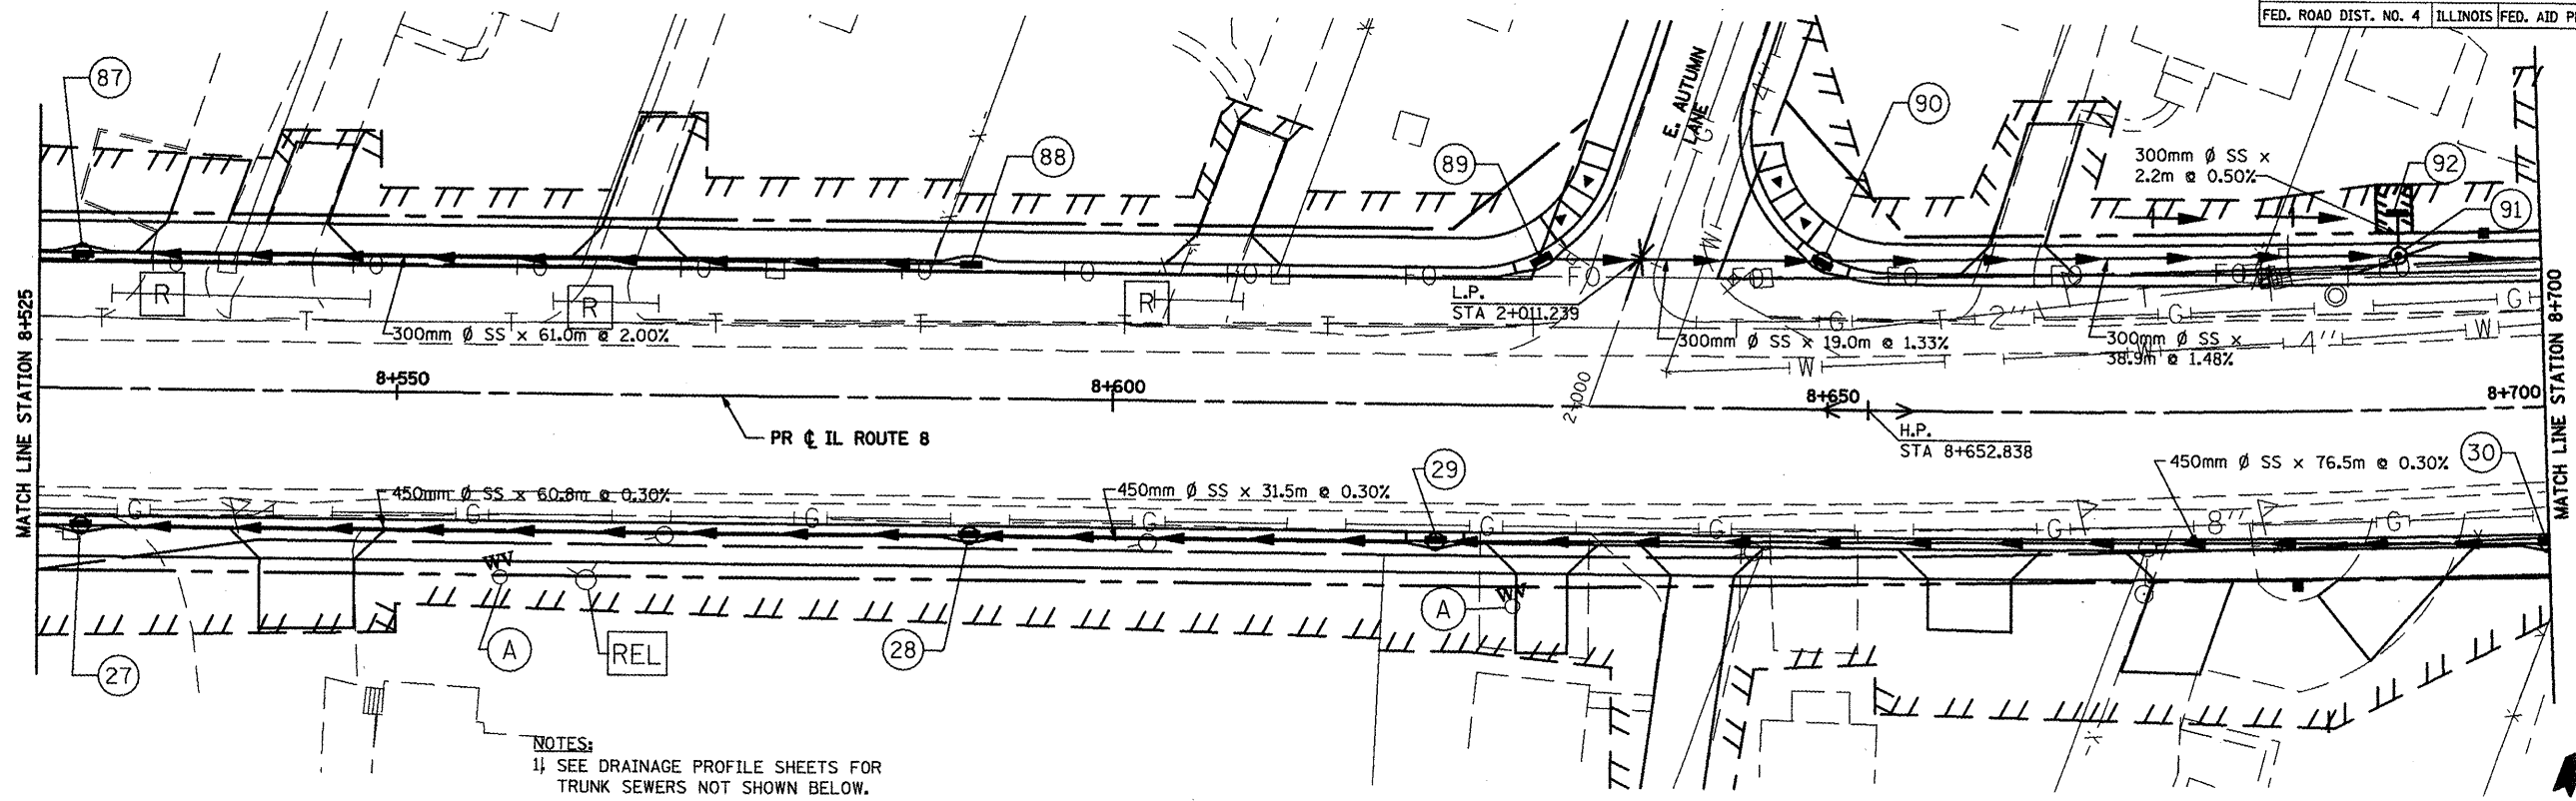

NOTES:  
 1. SEE DRAINAGE PROFILE SHEETS FOR TRUNK SEWERS NOT SHOWN BELOW.  
 2. FOR SIDESTREETS AND LATERAL SEWERS, SEE DRAINAGE STRUCTURE SCHEDULE.

BY	DATE
ORIGINAL SURVEYED	
SURVEY PLOTTED	
NOTE BOOK TEMPLATE	
AREAS CHECKED	
NO.	

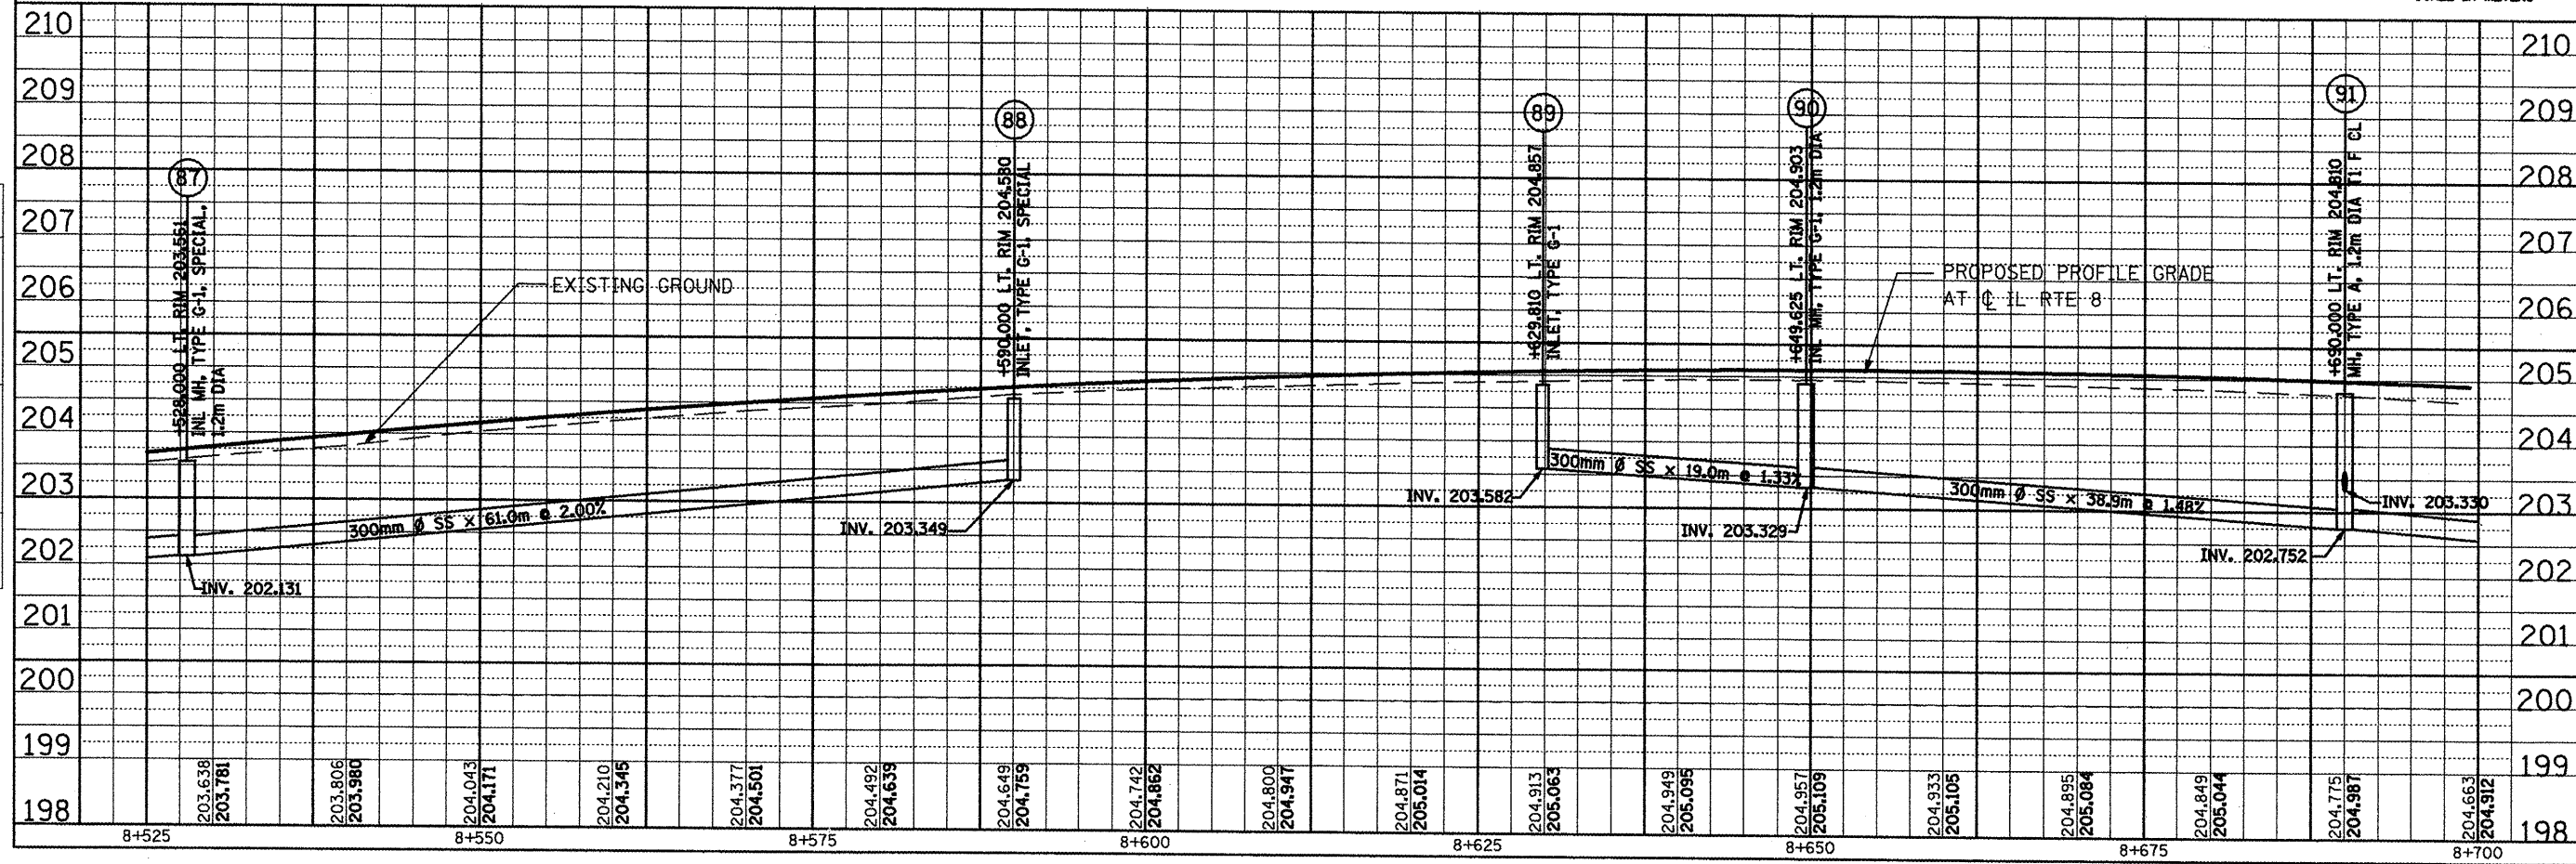

SCALE: H: 1:250, V: 1:50 DRAINAGE & UTILITIES PLAN AND PROFILE