



F.A.P. RTE.	SECTION	COUNTY	TOTAL SHEETS	SHEET NO.
FAP399	36R-1, 37R-2	TAZEWELL	449	144
STA. 9+750.000 TO STA. 9+925.000				
FED. ROAD DIST. NO. 4 ILLINOIS FED. AID PROJECT				

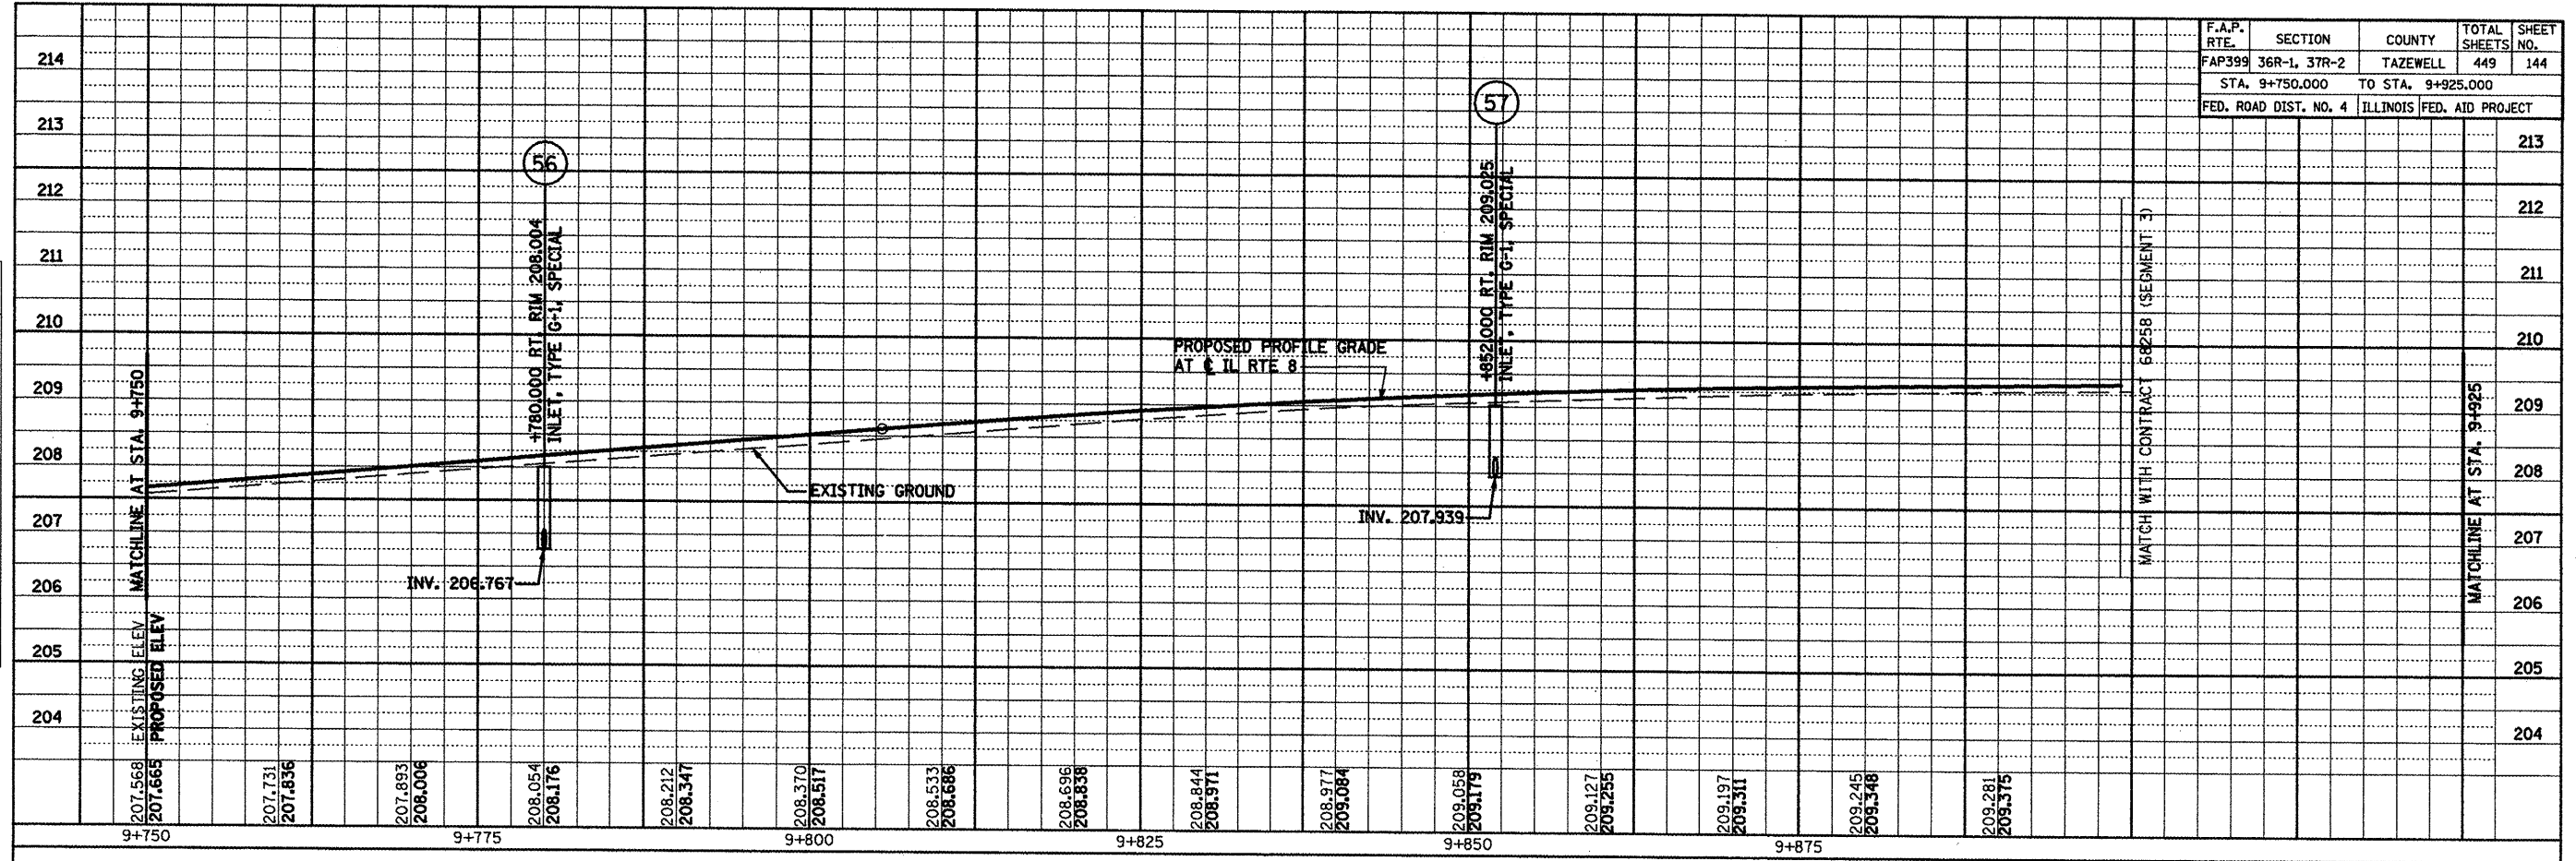

IL ROUTE 8 - PROPOSED PROFILE

F.A.P. RTE.	SECTION	COUNTY	TOTAL SHEETS	SHEET NO.
FAP399	36R-1, 37R-2	TAZEWELL		
STA. 9+925.000 TO STA. 10+100.000				
FED. ROAD DIST. NO. 4 ILLINOIS FED. AID PROJECT				

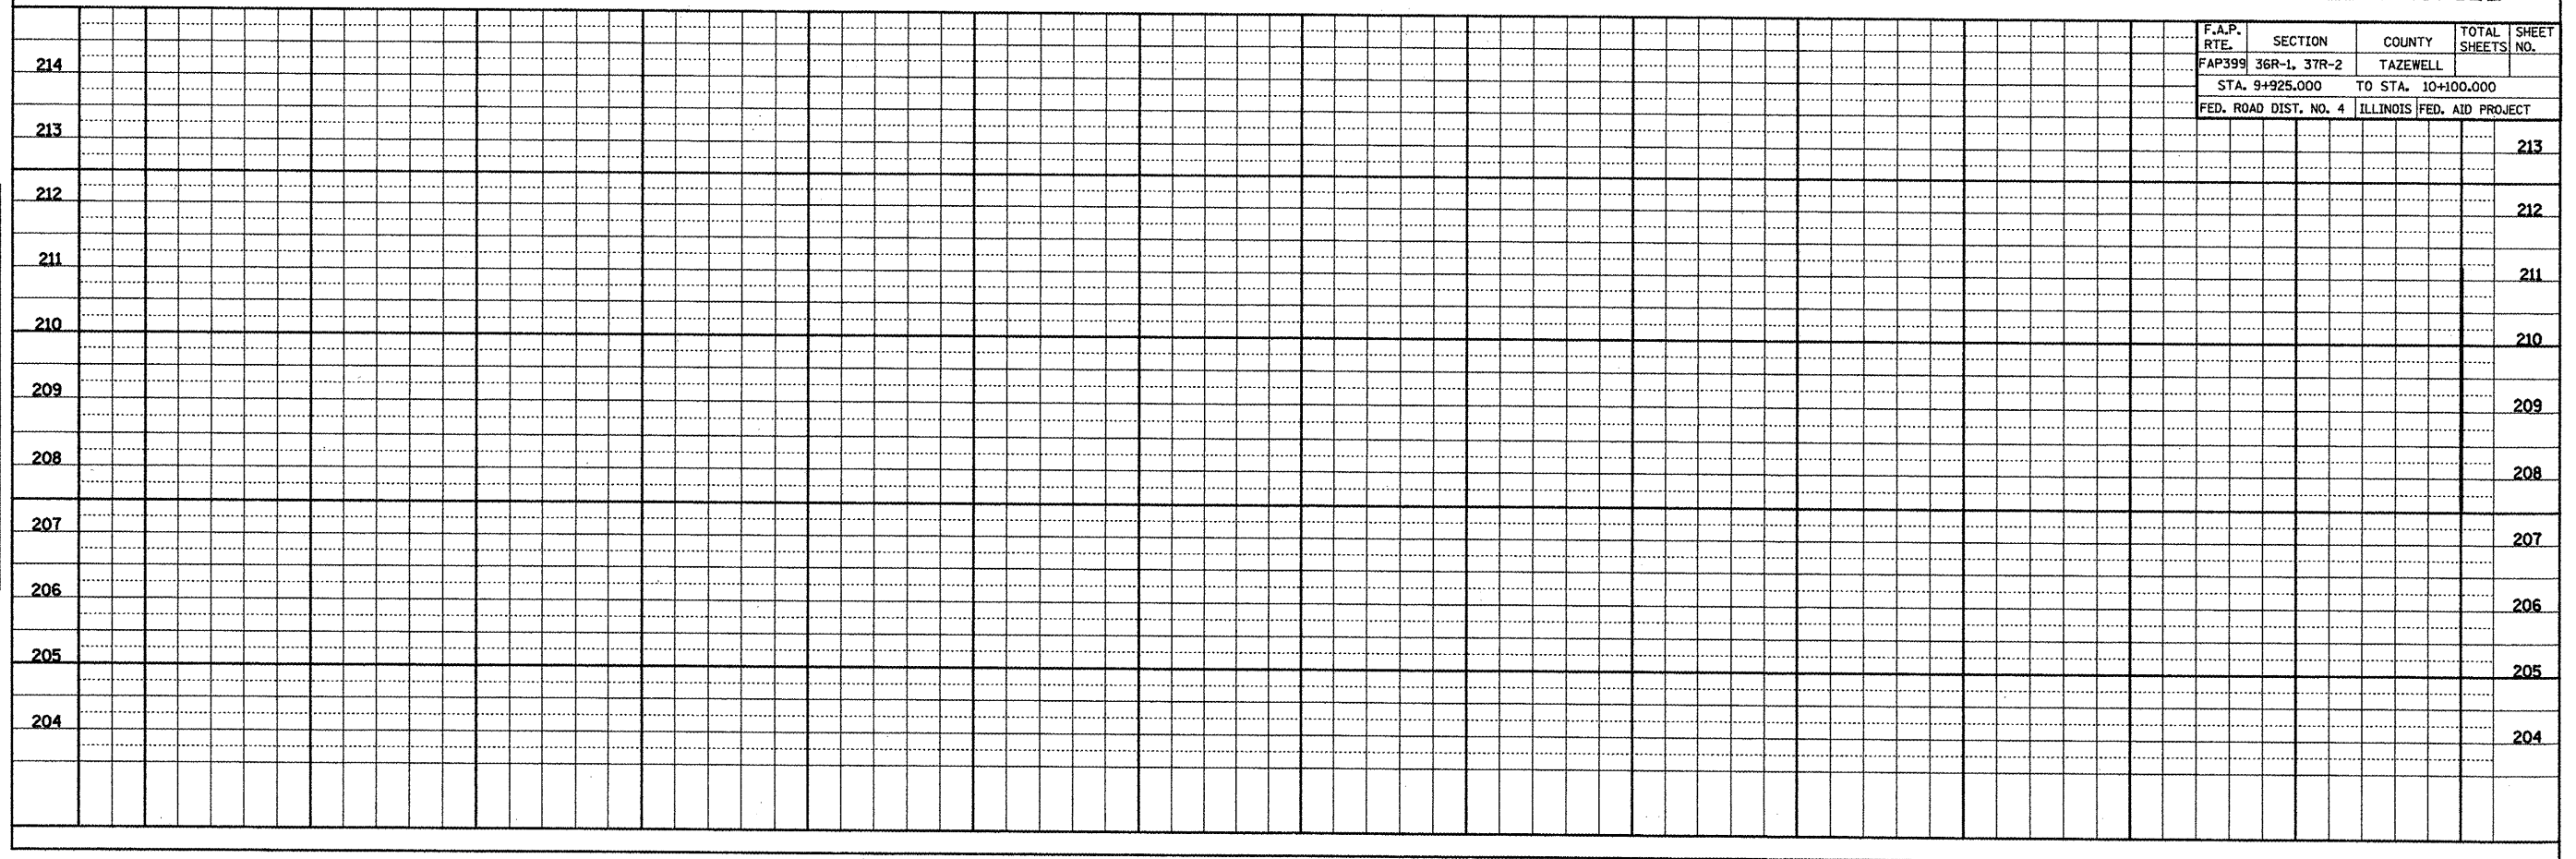

FINAL SURVEY PLOTTED	BY	DATE
NOTE BOOK TEMPLATE		
AREAS CHECKED		
NO.		

ORIGINAL SURVEY PLOTTED	BY	DATE
NOTE BOOK TEMPLATE		
AREAS CHECKED		
NO.		