


F.A.P. RTE.	SECTION	COUNTY	TOTAL SHEETS	SHEET NO.
399	36R-1,37R-2	TAZEWELL	449	162
STA. 8+955.000		TO STA. 9+060.000		
FED. ROAD DIST. NO. 4		ILLINOIS FED. AID PROJECT		

DATE	
BY	
DESIGNED	
FLUTTERED	
TEMPLATE	
AREAS CHECKED	
NO.	

DATE	
BY	
DESIGNED	
FLUTTERED	
TEMPLATE	
AREAS CHECKED	
NO.	

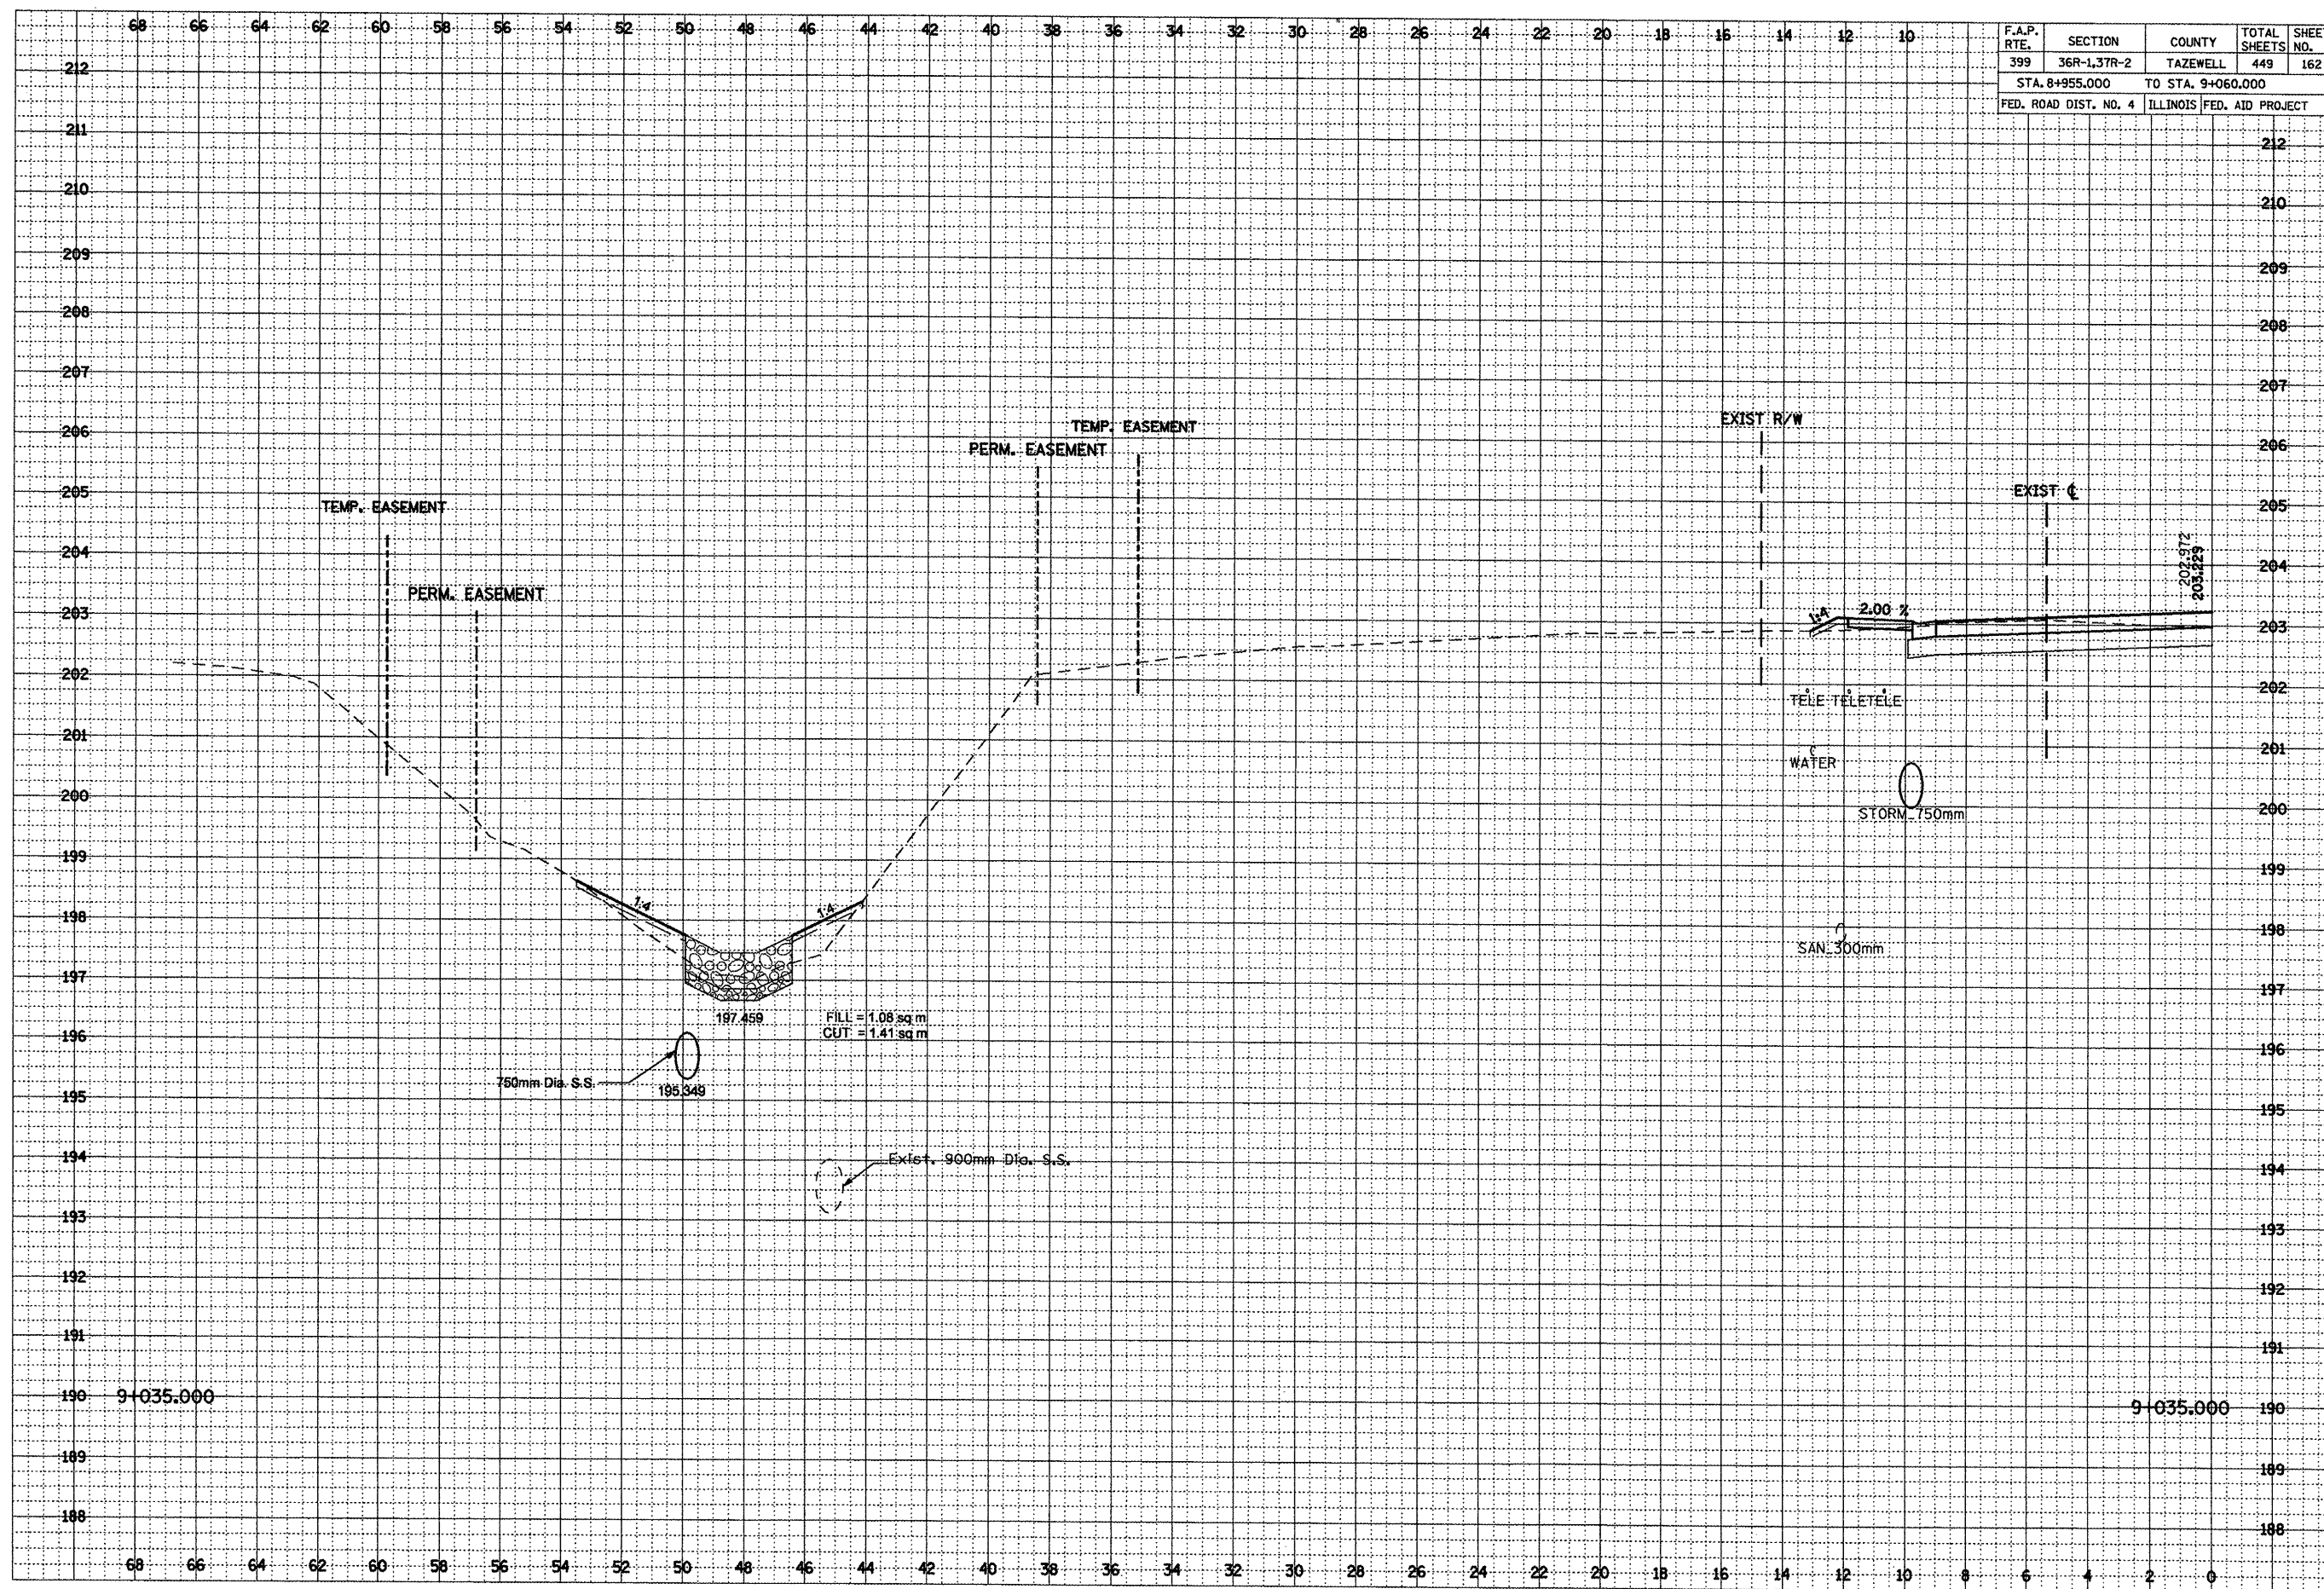

***LOCATION OF EXISTING UTILITIES ARE APPROXIMATE.