


F.A.P. RTE.	SECTION	COUNTY	TOTAL SHEETS	SHEET NO.
399	36R-1,37R-2	TAZEWELL	449	163
STA. 8+955.000 TO STA. 9+060.000				
FED. ROAD DIST. NO. 4			ILLINOIS FED. AID PROJECT	

DATE	BY

DATE	BY

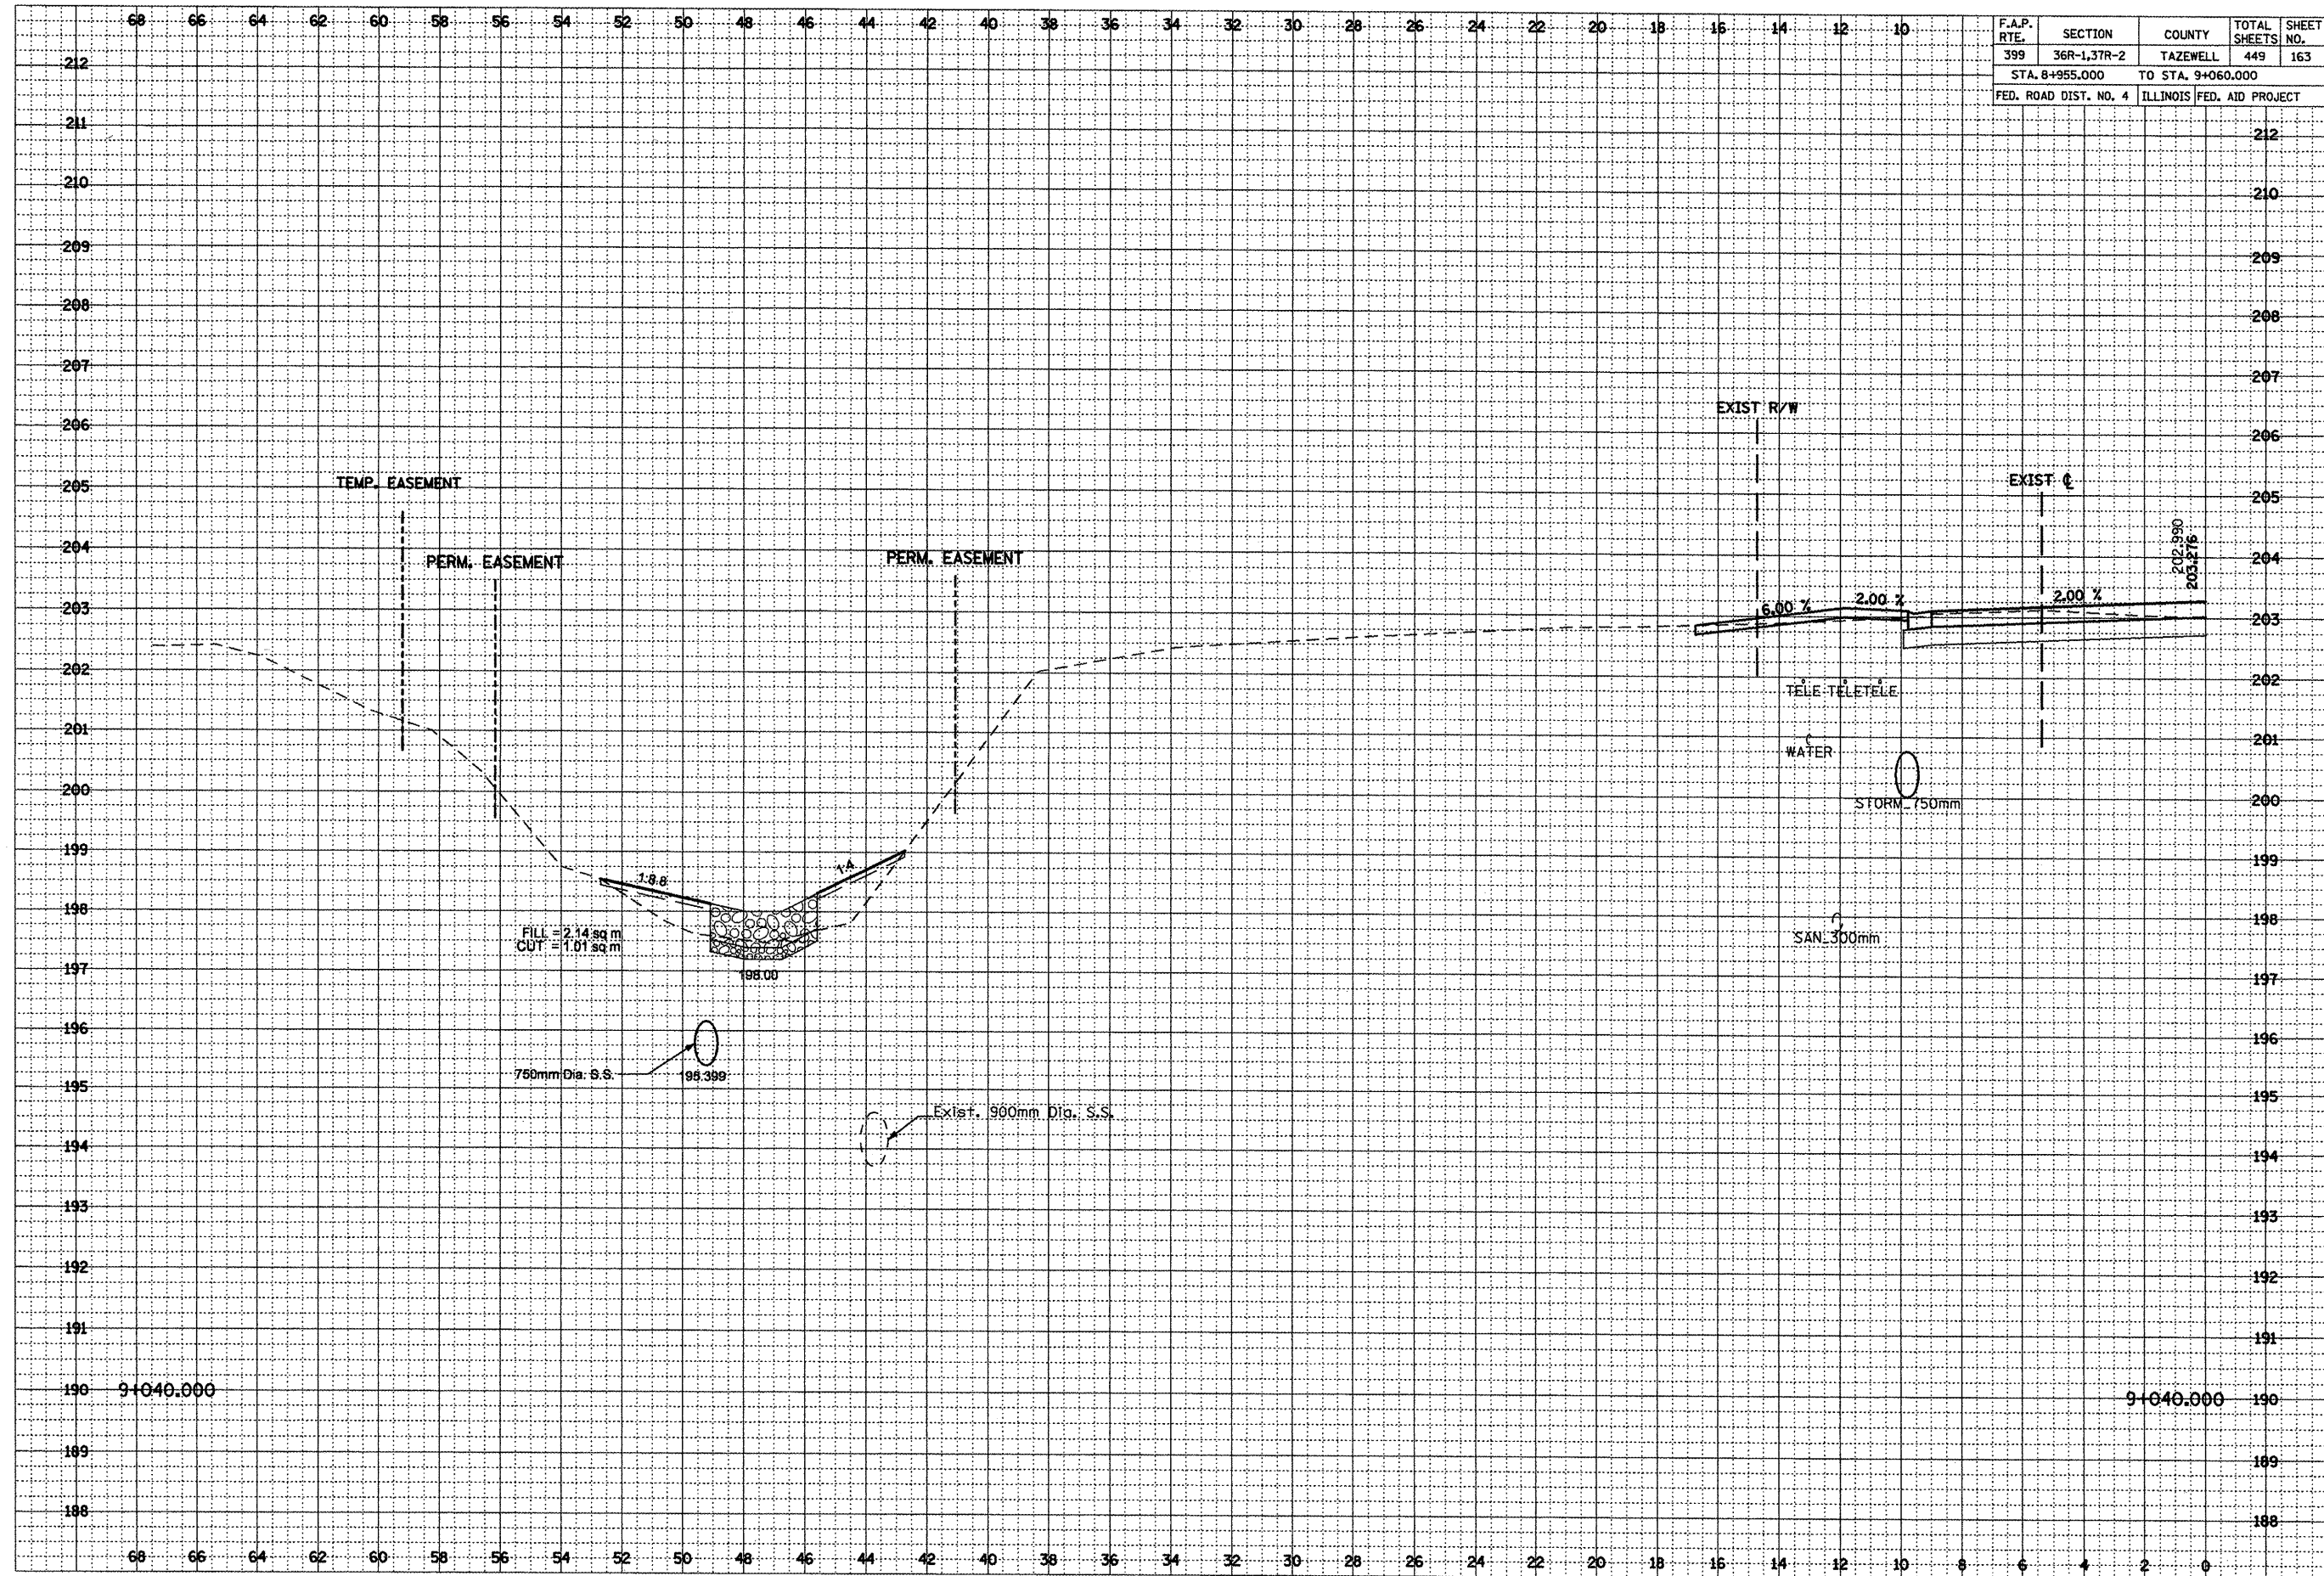

***LOCATION OF EXISTING UTILITIES ARE APPROXIMATE.