


F.A.P. RTE.	SECTION	COUNTY	TOTAL SHEETS	SHEET NO.
399	36R-1,37R-2	TAZEWELL	449	166
STA. 8+955.000		TO STA. 9+060.000		
FED. ROAD DIST. NO. 4		ILLINOIS FED. AID PROJECT		

DATE	
BY	
NO. OF SHEETS TO BE PLOTTED	
NO. OF SHEETS TO BE REPLATED	
NO. OF SHEETS TO BE CHECKED	
NO.	

DATE	
BY	
NO. OF SHEETS TO BE PLOTTED	
NO. OF SHEETS TO BE REPLATED	
NO. OF SHEETS TO BE CHECKED	
NO.	

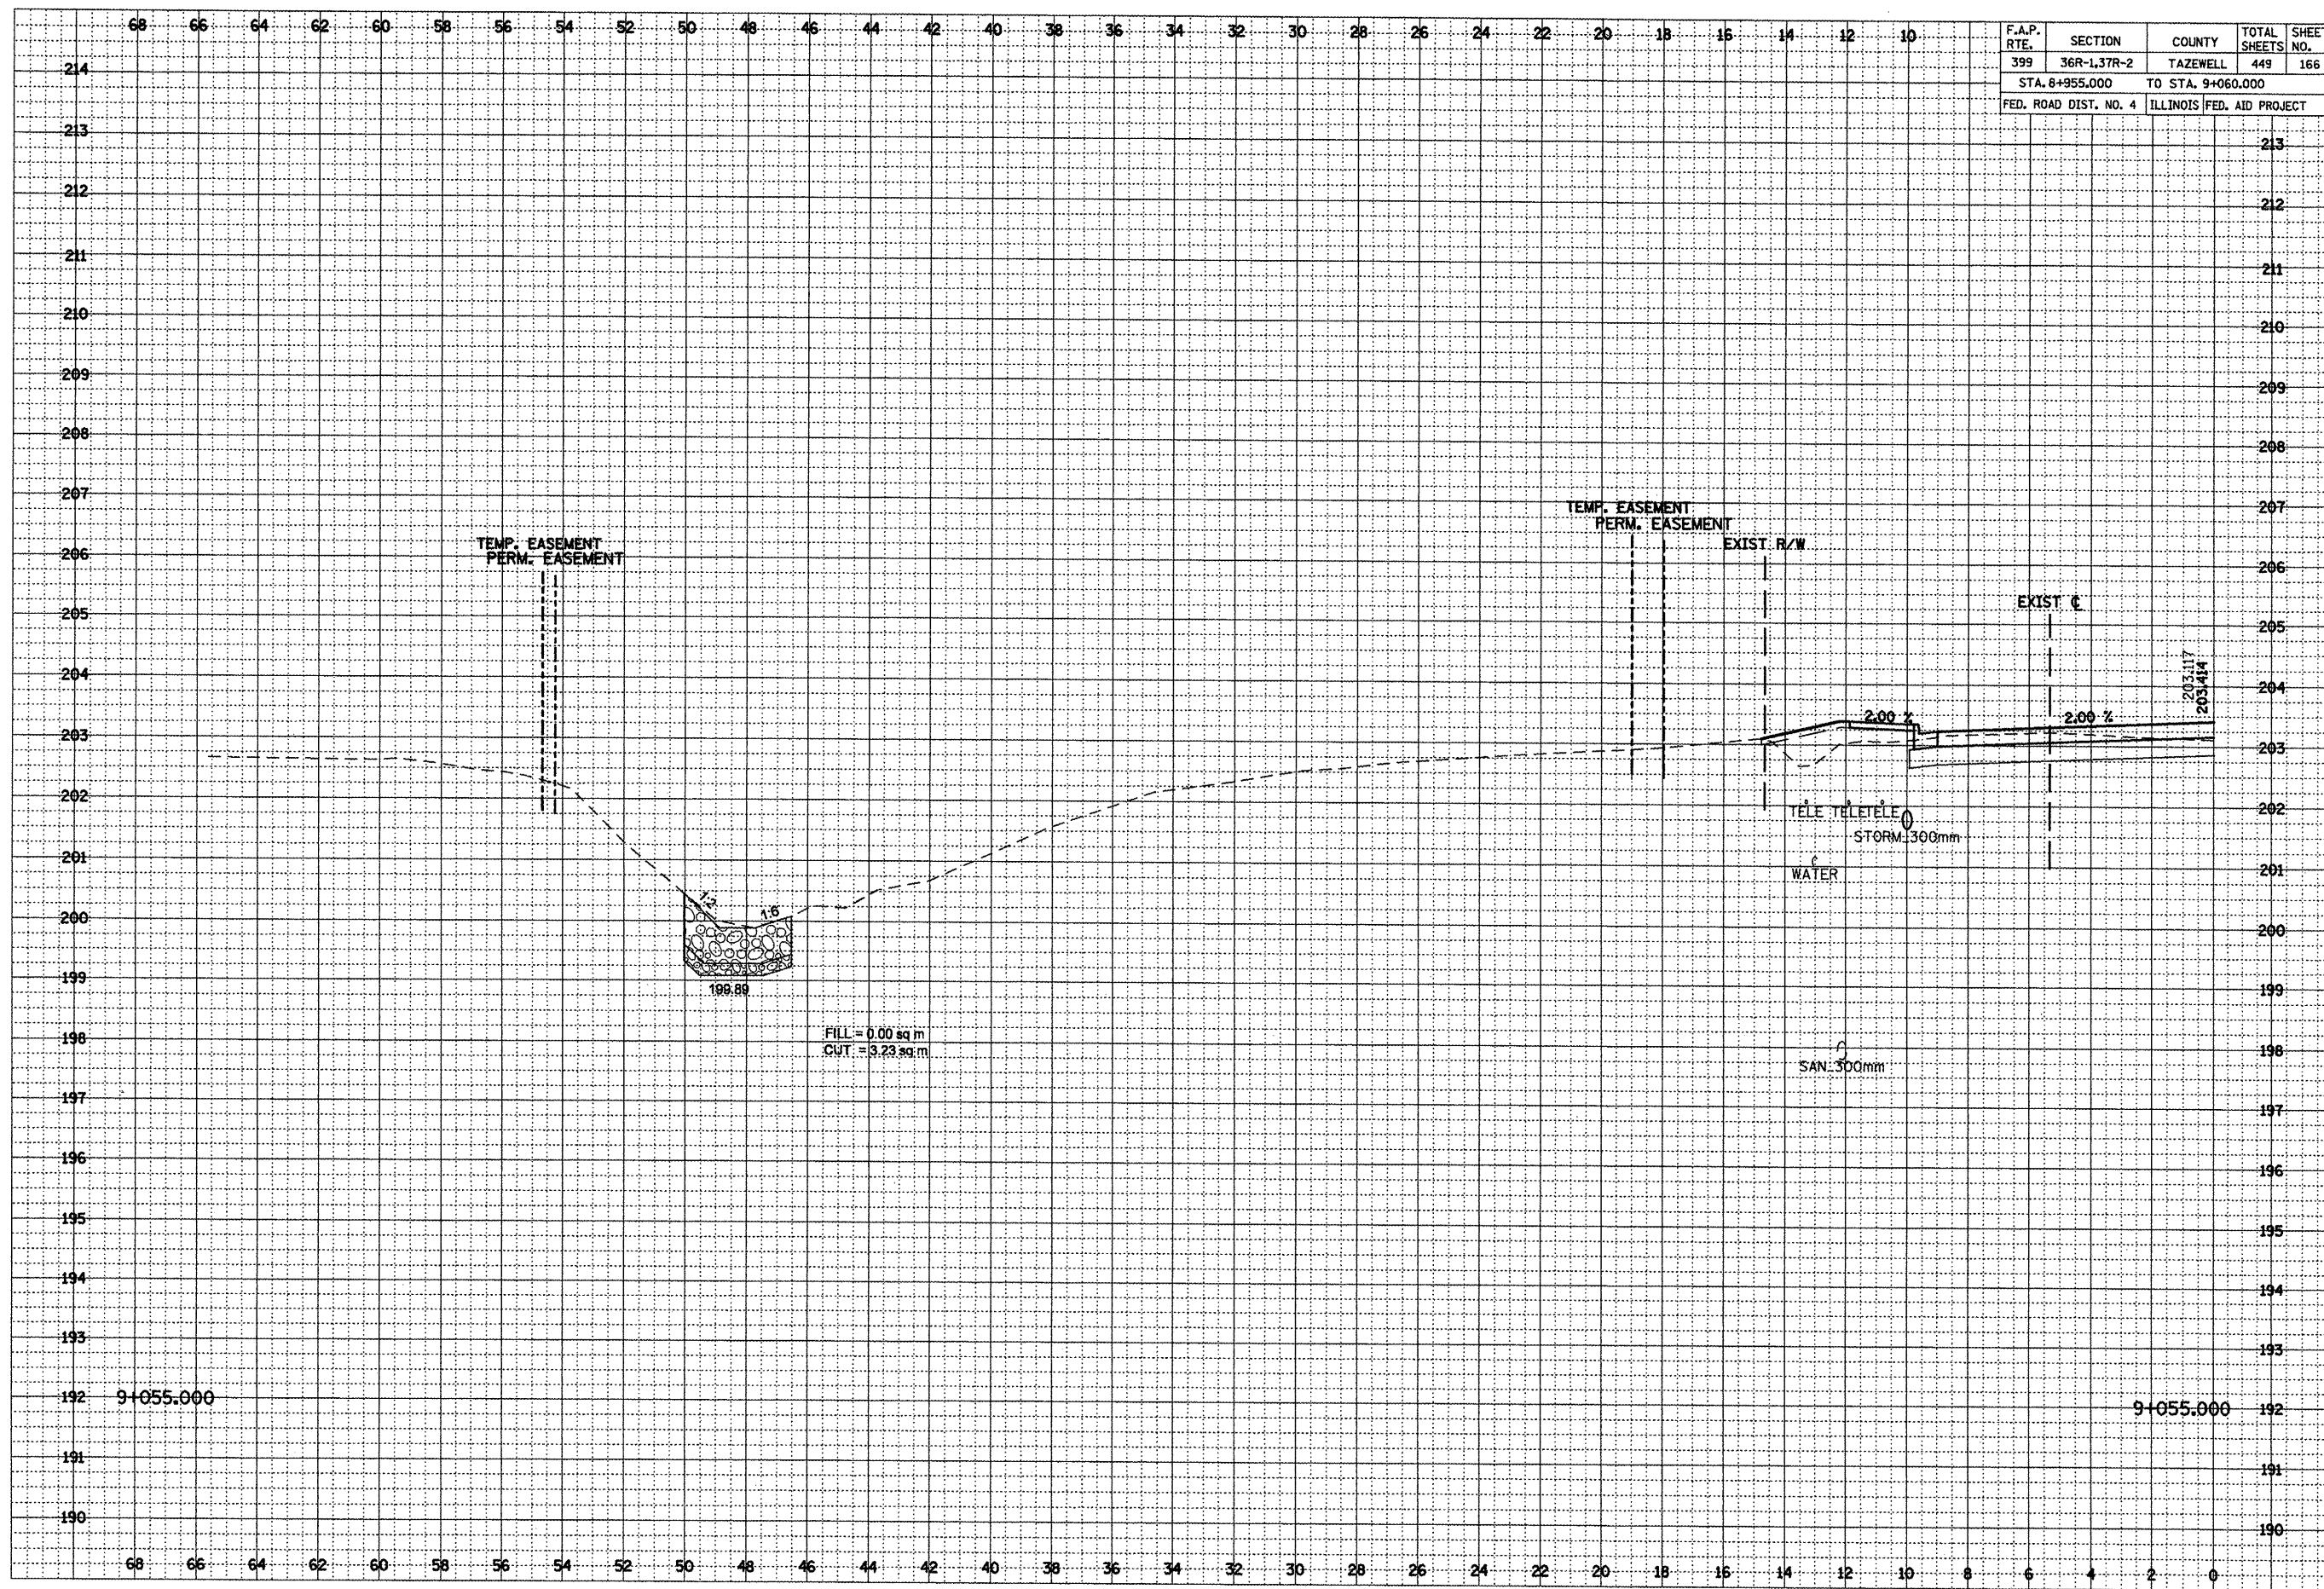

\*\*\*LOCATION OF EXISTING UTILITIES ARE APPROXIMATE.