


F.A.P. RTE.	SECTION	COUNTY	TOTAL SHEETS	SHEET NO.
399	36R-1.37R-2	TAZEWELL	449	167
STA. 8+955.000 TO STA. 9+060.000				
FED. ROAD DIST. NO. 4		ILLINOIS FED. AID PROJECT		

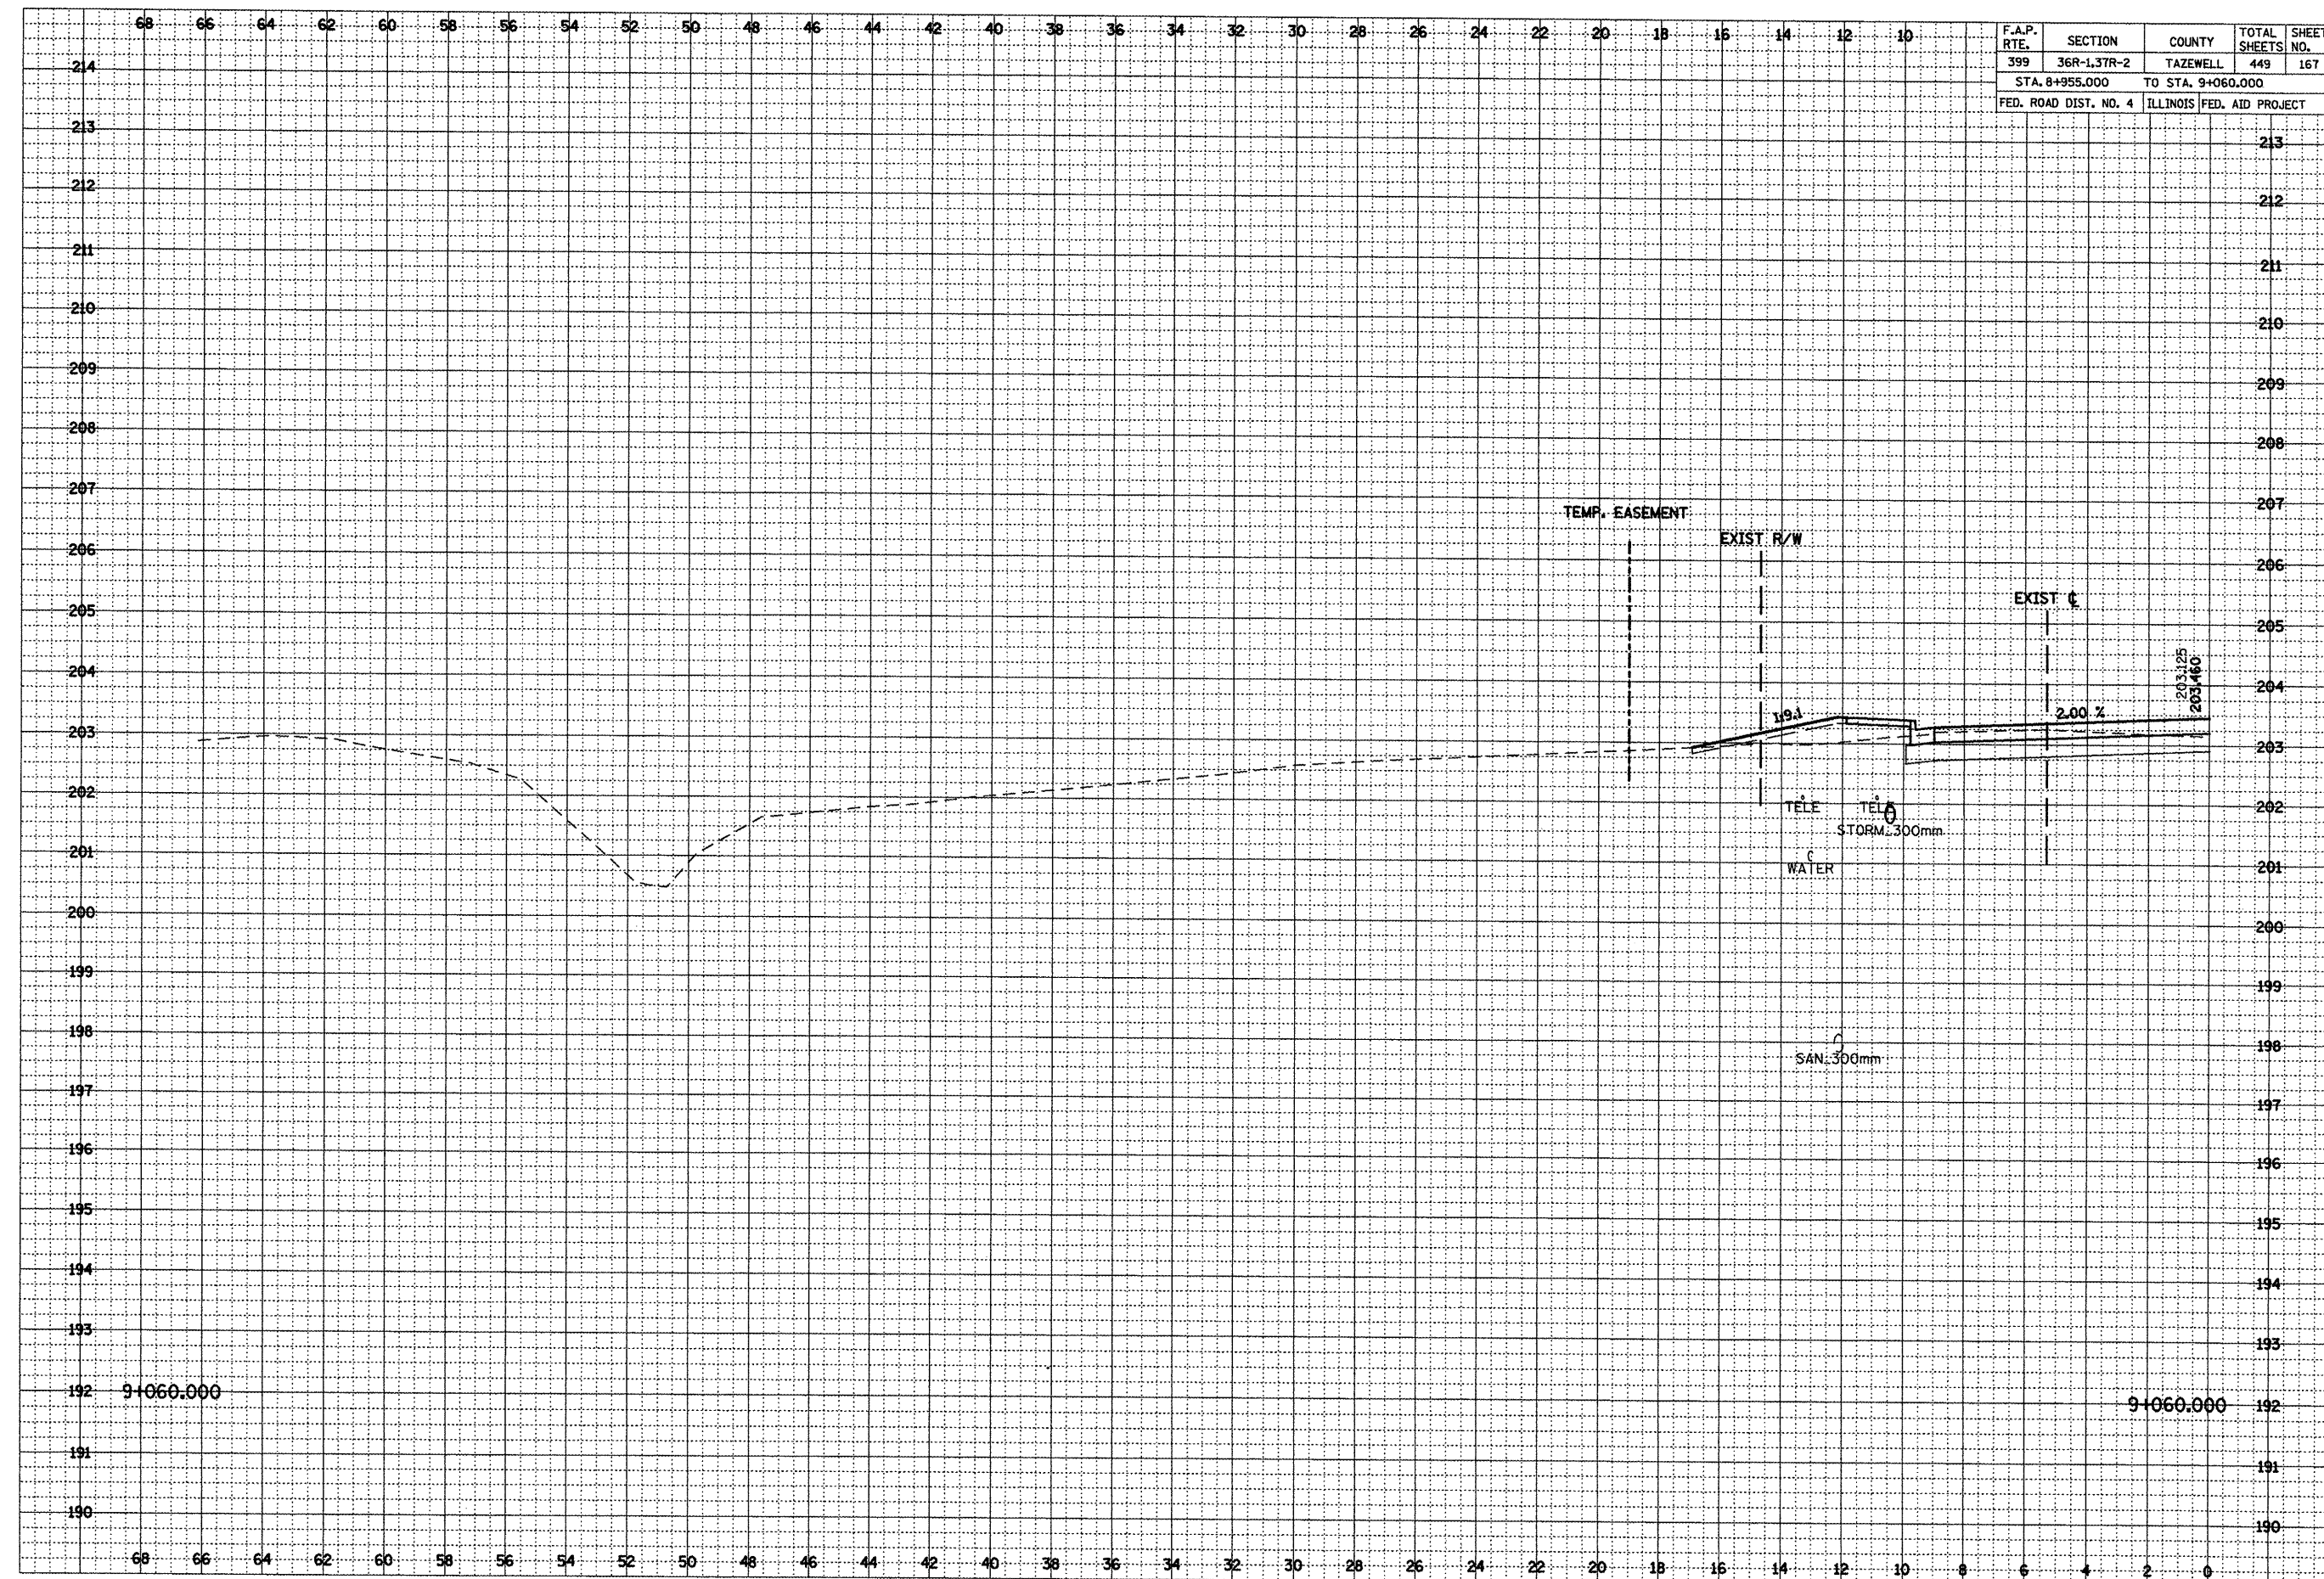

FINAL SURVEY	SUBMITTED	BY	DATE
NOTE BOOK	PLOTTED		
NO.	TEMP. PLATE		
	AREAS CHECKED		

ORIGINAL SURVEY	SUBMITTED	BY	DATE
NOTE BOOK	PLOTTED		
NO.	TEMP. PLATE		
	AREAS CHECKED		

***LOCATION OF EXISTING UTILITIES ARE APPROXIMATE.