


F.A.P. RTE.	SECTION	COUNTY	TOTAL SHEETS	SHEET NO.
399	36R-1.37R-2	TAZEWELL	449	185
STA 7+663,000 TO STA 10+097,000			449	
FED. ROAD DIST. NO. 4			ILLINOIS FED. AID PROJECT	

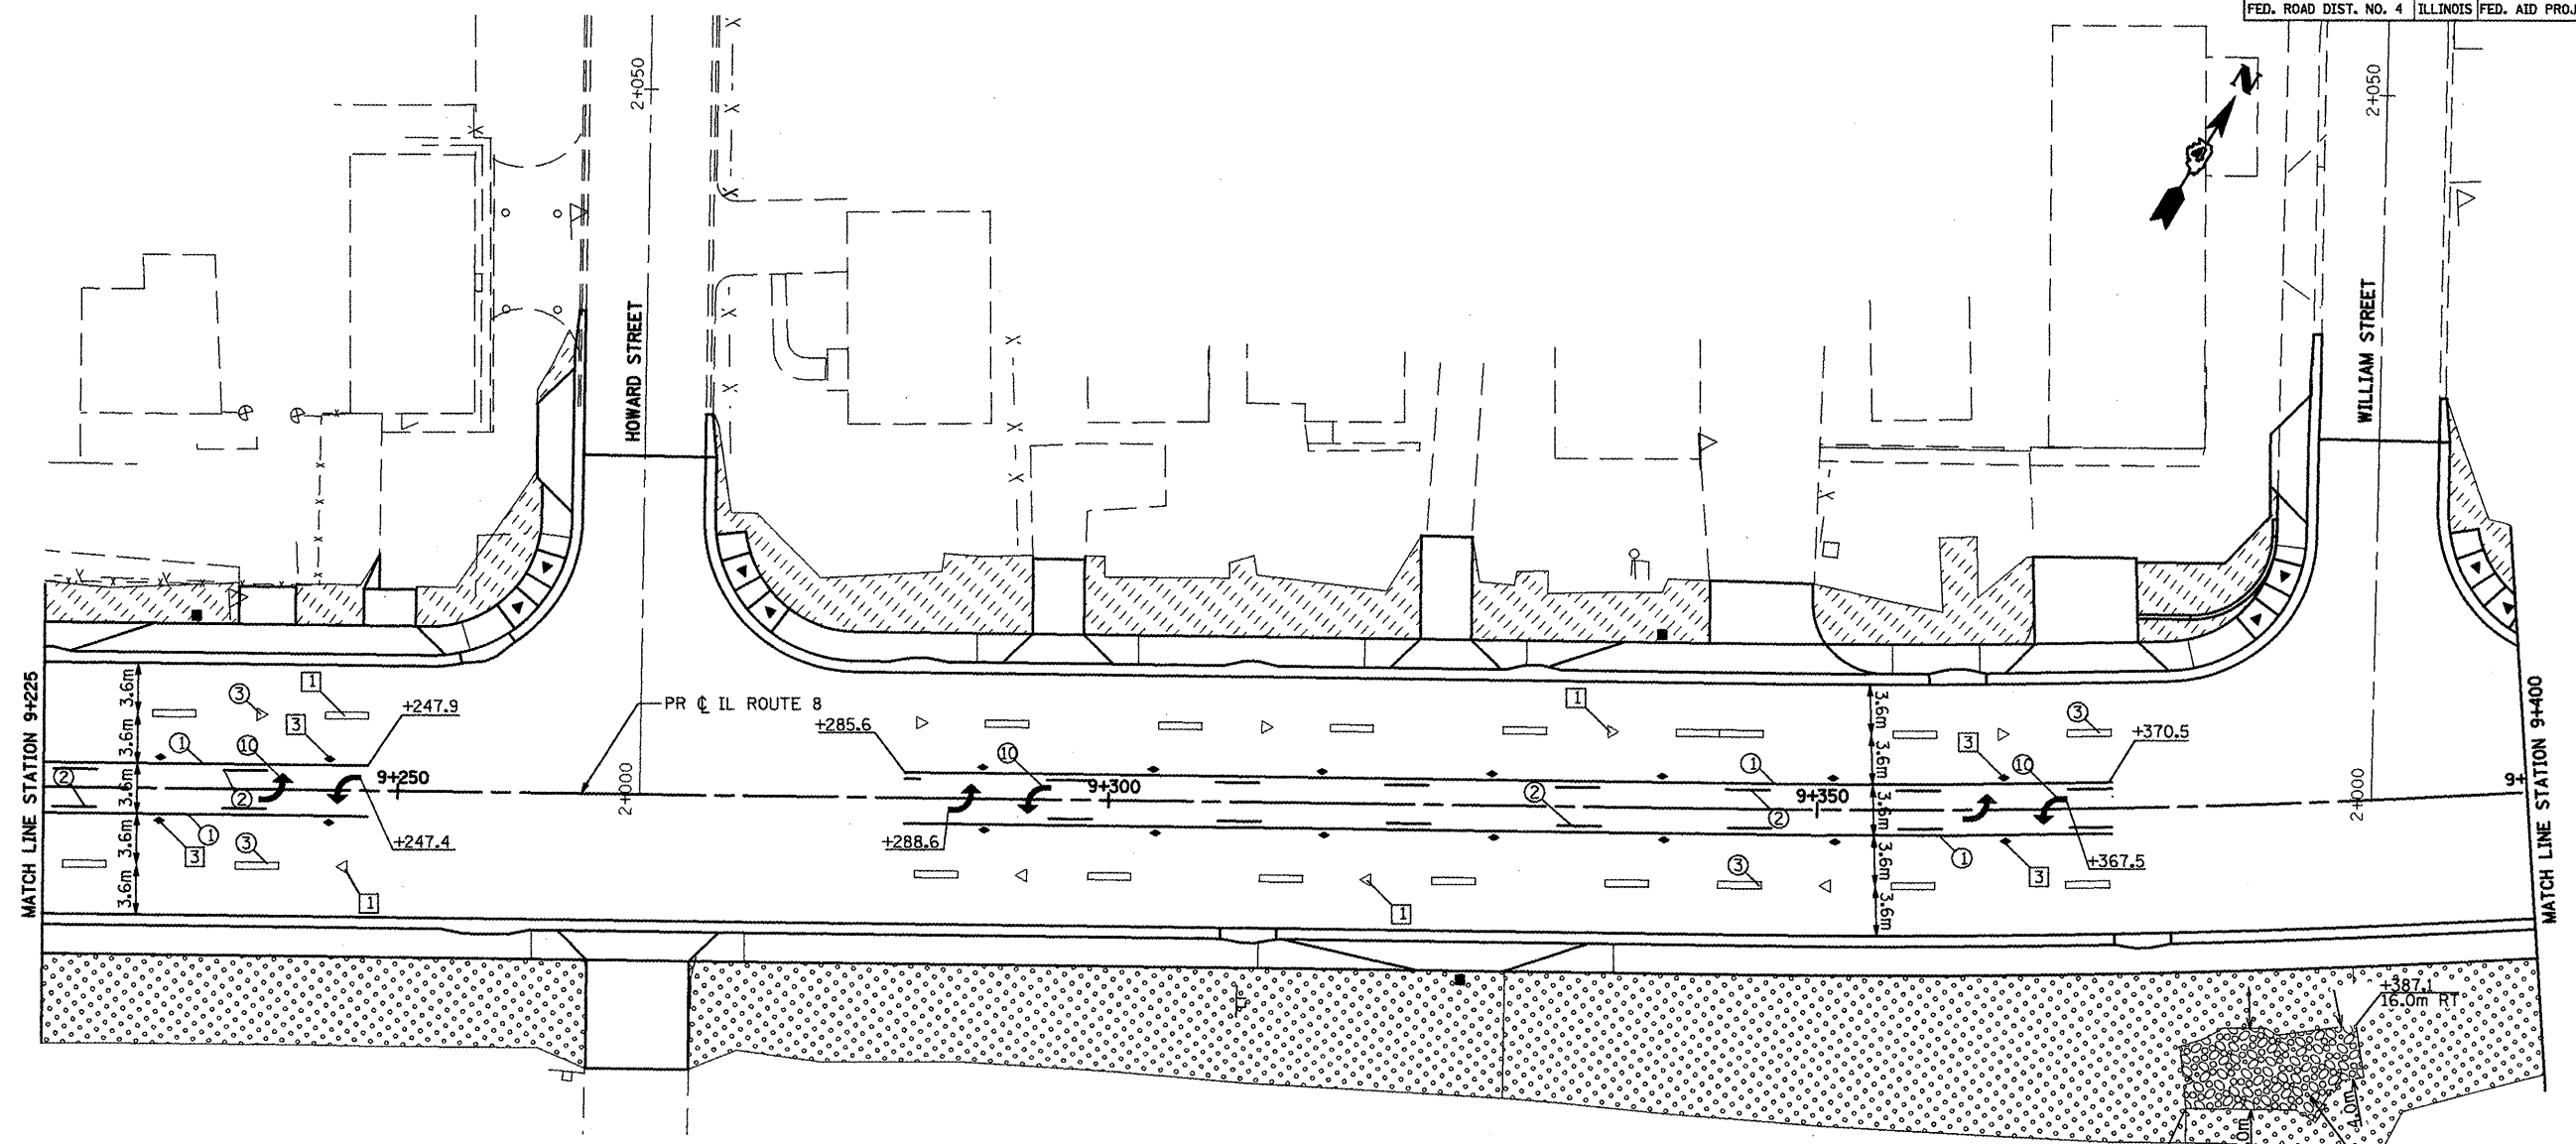

PAVEMENT MARKING LEGEND

- ① 100mm YELLOW SOLID
- ② 100mm YELLOW SKIP DASH
- ③ 150mm WHITE SKIP DASH
- ④ 100MM DOUBLE YELLOW
- ⑤ (2) 150mm WHITE CROSSWALK
- ⑥ 200mm WHITE SOLID
- ⑦ 300mm YELLOW DIAGONAL (6m c-c)
- ⑧ 300mm WHITE DIAGONAL (6m c-c)
- ⑨ 300mm WHITE DIAGONAL (3m c-c)
- ⑩ TURN ARROW WHITE


RAISED REFLECTIVE PAVEMENT MARKER LEGEND

- ① ◁ ONE-WAY CRYSTAL MARKER 24m O.C.
- ② ◁ ONE-WAY CRYSTAL MARKER 12m O.C.
- ③ ◆ TWO-WAY AMBER MARKER 12m O.C.
- ④ ◁ ONE-WAY AMBER MARKER 12m O.C.
- ⑤ ◆ 2 - TWO-WAY AMBER MARKER 24m O.C.

LANDSCAPING LEGEND

- ⑦ SEEDING, CLASS 2A
- ⑧ SODDING, SALT TOLERANT
- ⑨ STONE RIPRAP

LOCATION	RIPRAP CLASS B4	FABRIC
STA TO STA	SQ M	SQ M
9+374 - 9+388	68	68

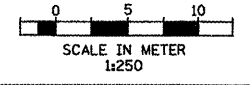

REVISIONS	
NAME	DATE

ILLINOIS DEPARTMENT OF TRANSPORTATION
ILLINOIS ROUTE 8 - SEGMENT 2
PAVEMENT MARKING AND
LANDSCAPING PLAN
STA. 9+225 TO STA. 9+400
 SCALE: 1:250 DRAWN BY: RDT
 DATE: DECEMBER, 2003 CHECKED BY: SAE