



F.A.P. RTE.	SECTION	COUNTY	TOTAL SHEETS	SHEET NO.
399	36R-1 (37R-2)	TAZEWELL	449	237
STA 7+663.000			TO STA 10+097.000	
FED. ROAD DIST. NO. 4		ILLINOIS FED. AID PROJECT		

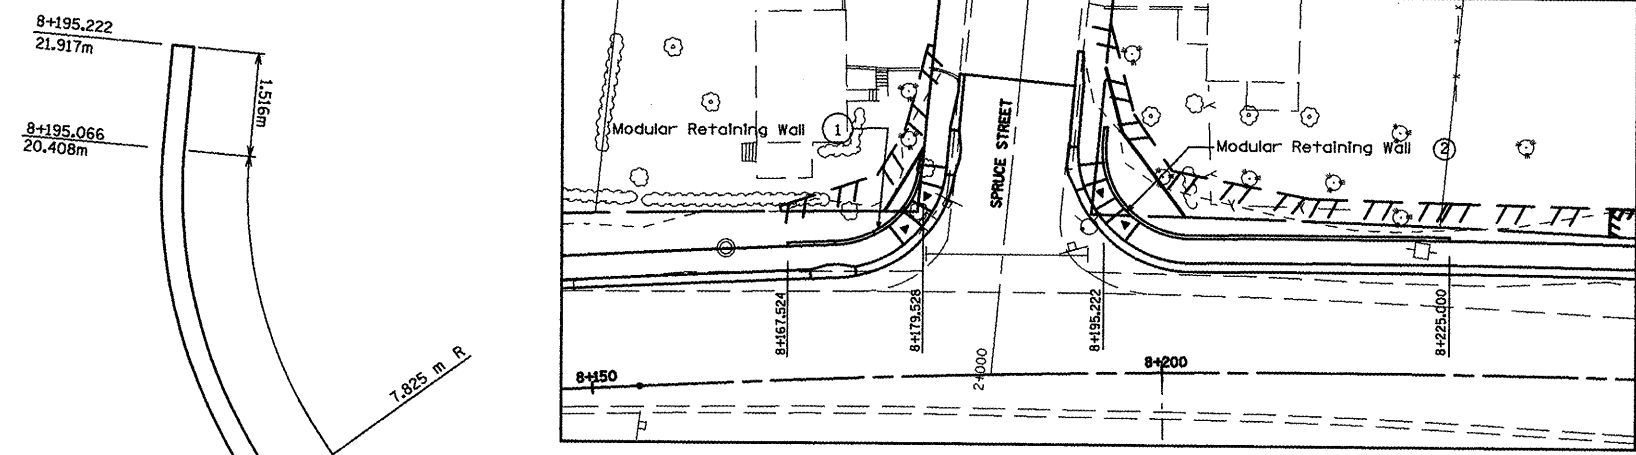


MODULAR RETAINING WALL LOCATIONS

BILL OF MATERIALS
Modular Retaining Wall ①

Items	Unit	Quantity
Segmental Concrete Block Wall	SQ. M.	38.473

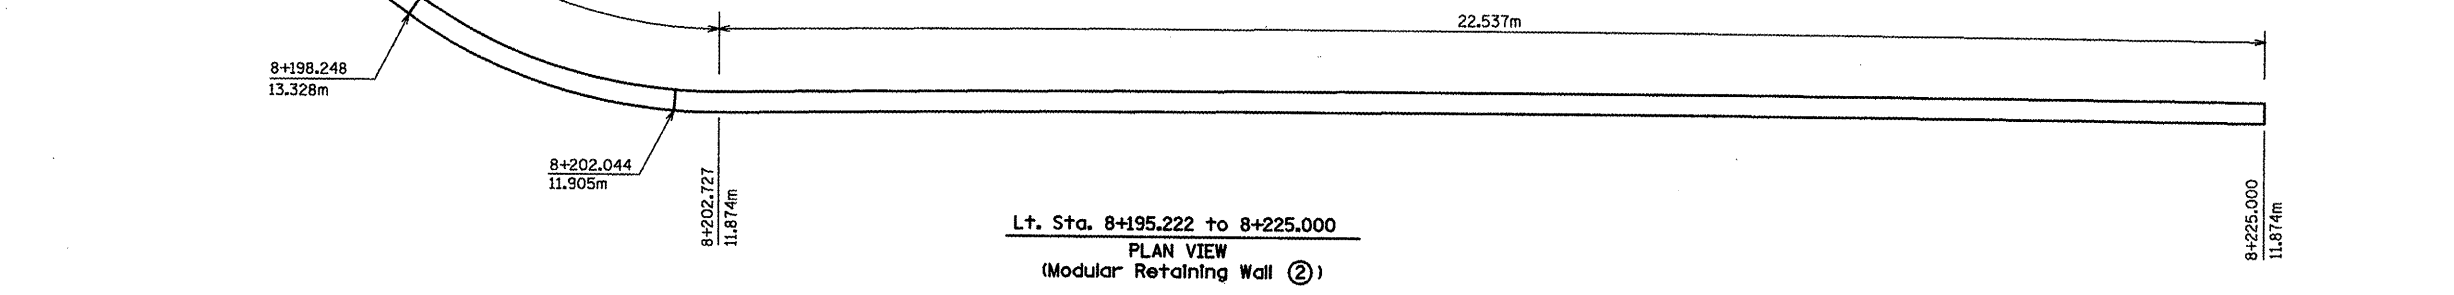

Lt. Sta. 8+195.222 to 8+225.000
PLAN VIEW
(Modular Retaining Wall ②)

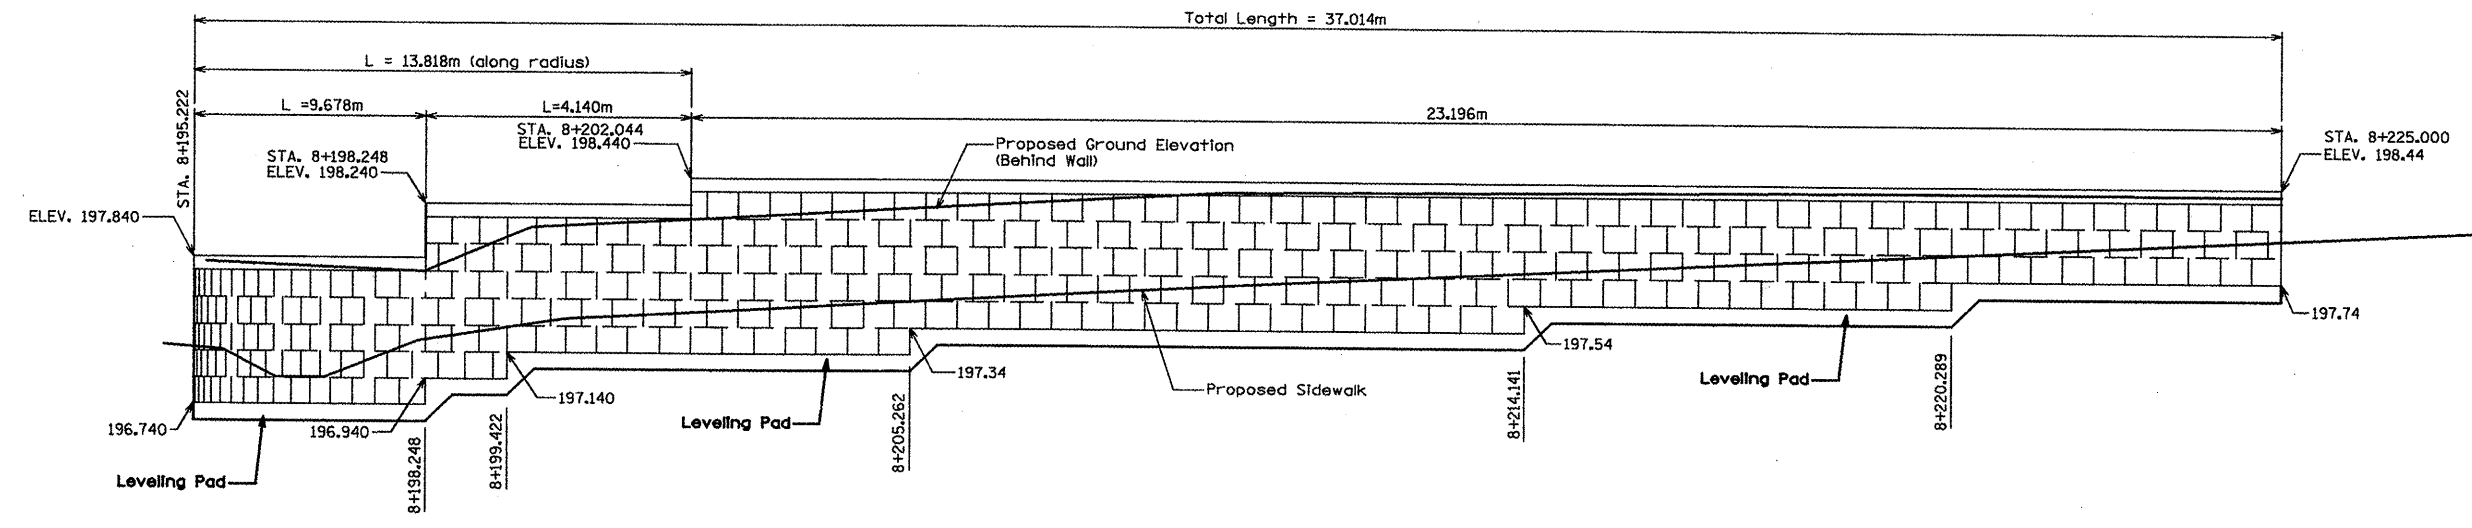

Lt. Sta. 8+195.222 to 8+225.000
ELEVATION
(Modular Retaining Wall ②)

REVISIONS	
NAME	DATE

ILLINOIS DEPARTMENT OF TRANSPORTATION
ILLINOIS ROUTE 8 - SEGMENT 2
MODULAR RETAINING WALL
SYSTEM DETAILS
LOCATION # 2
SCALE: NTS
DATE: NOVEMBER, 2009
DRAWN BY: LCE
CHECKED BY: ENE