


F.A.P. RTE.	SECTION	COUNTY	TOTAL SHEETS	SHEET NO.
399	36R-1, (37R-2)	TAZEWELL	449	279
STA.		TO STA.		
FED. ROAD DIST. NO. 4		ILLINOIS	FED. AID PROJECT	

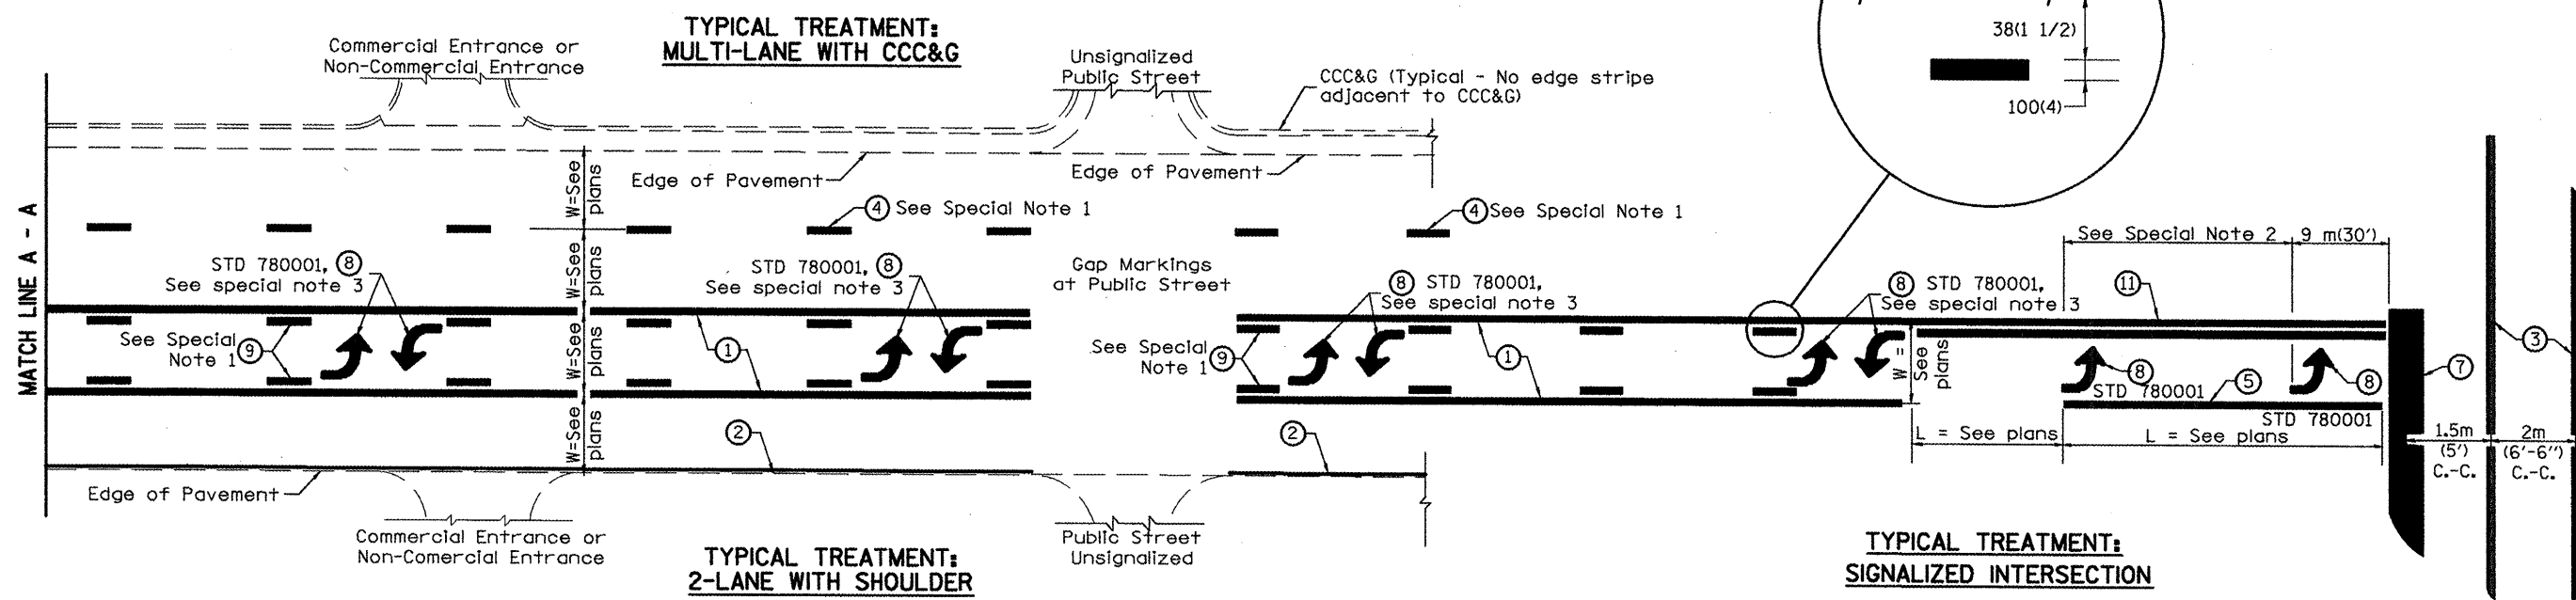

**FLUSH PAVED MEDIAN: TWO-WAY LEFT TURN LANE WITH ONE-WAY LEFT TURN LANE AT SIGNALIZED INTERSECTION**

**TYPICAL PAVEMENT MARKING LEGEND**

- (Note: This is a District Standard Legend. Some elements may not apply to specific project.)
- ① 100(4) Solid (Yellow)
  - ② 100(4) Solid (White)
  - ③ 2-150(6) Crosswalk @ 2m (6'-6")min C.-C. (White)  
2-200(8) Crosswalk @ 2m (6'-6")min C.-C. (White) (When traffic signals are present.)
  - ④ 150(6) Skip-Dash (White) (See Special Note 1)
  - ⑤ 200(8) Solid (White)
  - ⑥ 300(12) Diagonal (White) (Item 6 is shown on Std. 780001)
  - ⑦ 600(24) Stop Bar (White)
  - ⑧ Letters & Arrows (See Std. 780001 and Special Notes 2 & 3)
  - ⑨ 100(4) Skip-Dash (Yellow) (See Special Note 1)
  - ⑩ 300(12) Diagonal (Yellow) (See Table A) (See Table A)
  - ⑪ 100(4) Double Solid (Yellow) (See Table A)

**SPECIAL NOTES**

- Skip-Dash markings will be centered between both ends of city blocks and shall be placed in alignment transversely across the pavement.
- The following shall apply to arrows located in one-way left turn lanes:
  - A minimum of two (2) arrows is required.
  - The maximum spacing between arrows is 24 m (80').
  - Arrows shall be evenly spaced if three (3) or more are required.
- The following shall apply to arrow pairs located in two-way left turn lanes:
  - A minimum of two (2) arrow pairs is required.
  - The maximum spacing between arrow pairs is 61 m (200').
  - Arrow pairs shall be evenly spaced if three (3) or more are required.
  - The spacing between BI Directional Left Turn Arrows is 10 m (33').

**GENERAL NOTES**

- Refer to State Standard 780001 for additional Pavement Markings including letters & arrows.
- See Plans for Pavement Markings adjacent to curbed islands and medians, and through lane reductions.

All dimensions are in millimeters (inches) unless otherwise noted.

DATE	REVISIONS	BY
1-1-97	RENUM. F-8.03, NEW REVISION BOX	T.P.
2-7-97	ADD BI DIRECTIONAL DIMENSION	J.A.
10-97	CORRECT BI DIRECTIONAL DIMENSION	J.A.
8-02	ADD CROSSWALK DMNS. WITH T.S.	M.A.

ILLINOIS DEPARTMENT OF TRANSPORTATION  
**DISTRICT CADD STANDARD**

**TYPICAL PAVEMENT MARKINGS**

CADD STANDARD 780001-D4 SHEET 1 OF 2  
SCALE: NOT DRAWN TO SCALE DRAWN BY CADD CHECKED BY

780001-D4 (1)

DESIGNER NOTES: 1. Include State Standard 780001 (Typical Pavement Markings) \*\*DATE\*\*

\*DGN-ONLY\*