


| F.A.P. RTE.           | SECTION     | COUNTY                    | TOTAL SHEETS | SHEET NO. |
|-----------------------|-------------|---------------------------|--------------|-----------|
| 399                   | 36R-1,37R-2 | TAZEWELL                  | 449          | 281       |
| STA. _____            |             | TO STA. _____             |              |           |
| FED. ROAD DIST. NO. 4 |             | ILLINOIS FED. AID PROJECT |              |           |

|      |    |               |          |
|------|----|---------------|----------|
| DATE | BY | SUBMITTED     | PLOTTED  |
|      |    | NOTE BOOK     | TEMPLATE |
|      |    | AREAS CHECKED |          |

|      |    |               |          |
|------|----|---------------|----------|
| DATE | BY | ORIGINAL      | PLOTTED  |
|      |    | NOTE BOOK     | TEMPLATE |
|      |    | AREAS CHECKED |          |

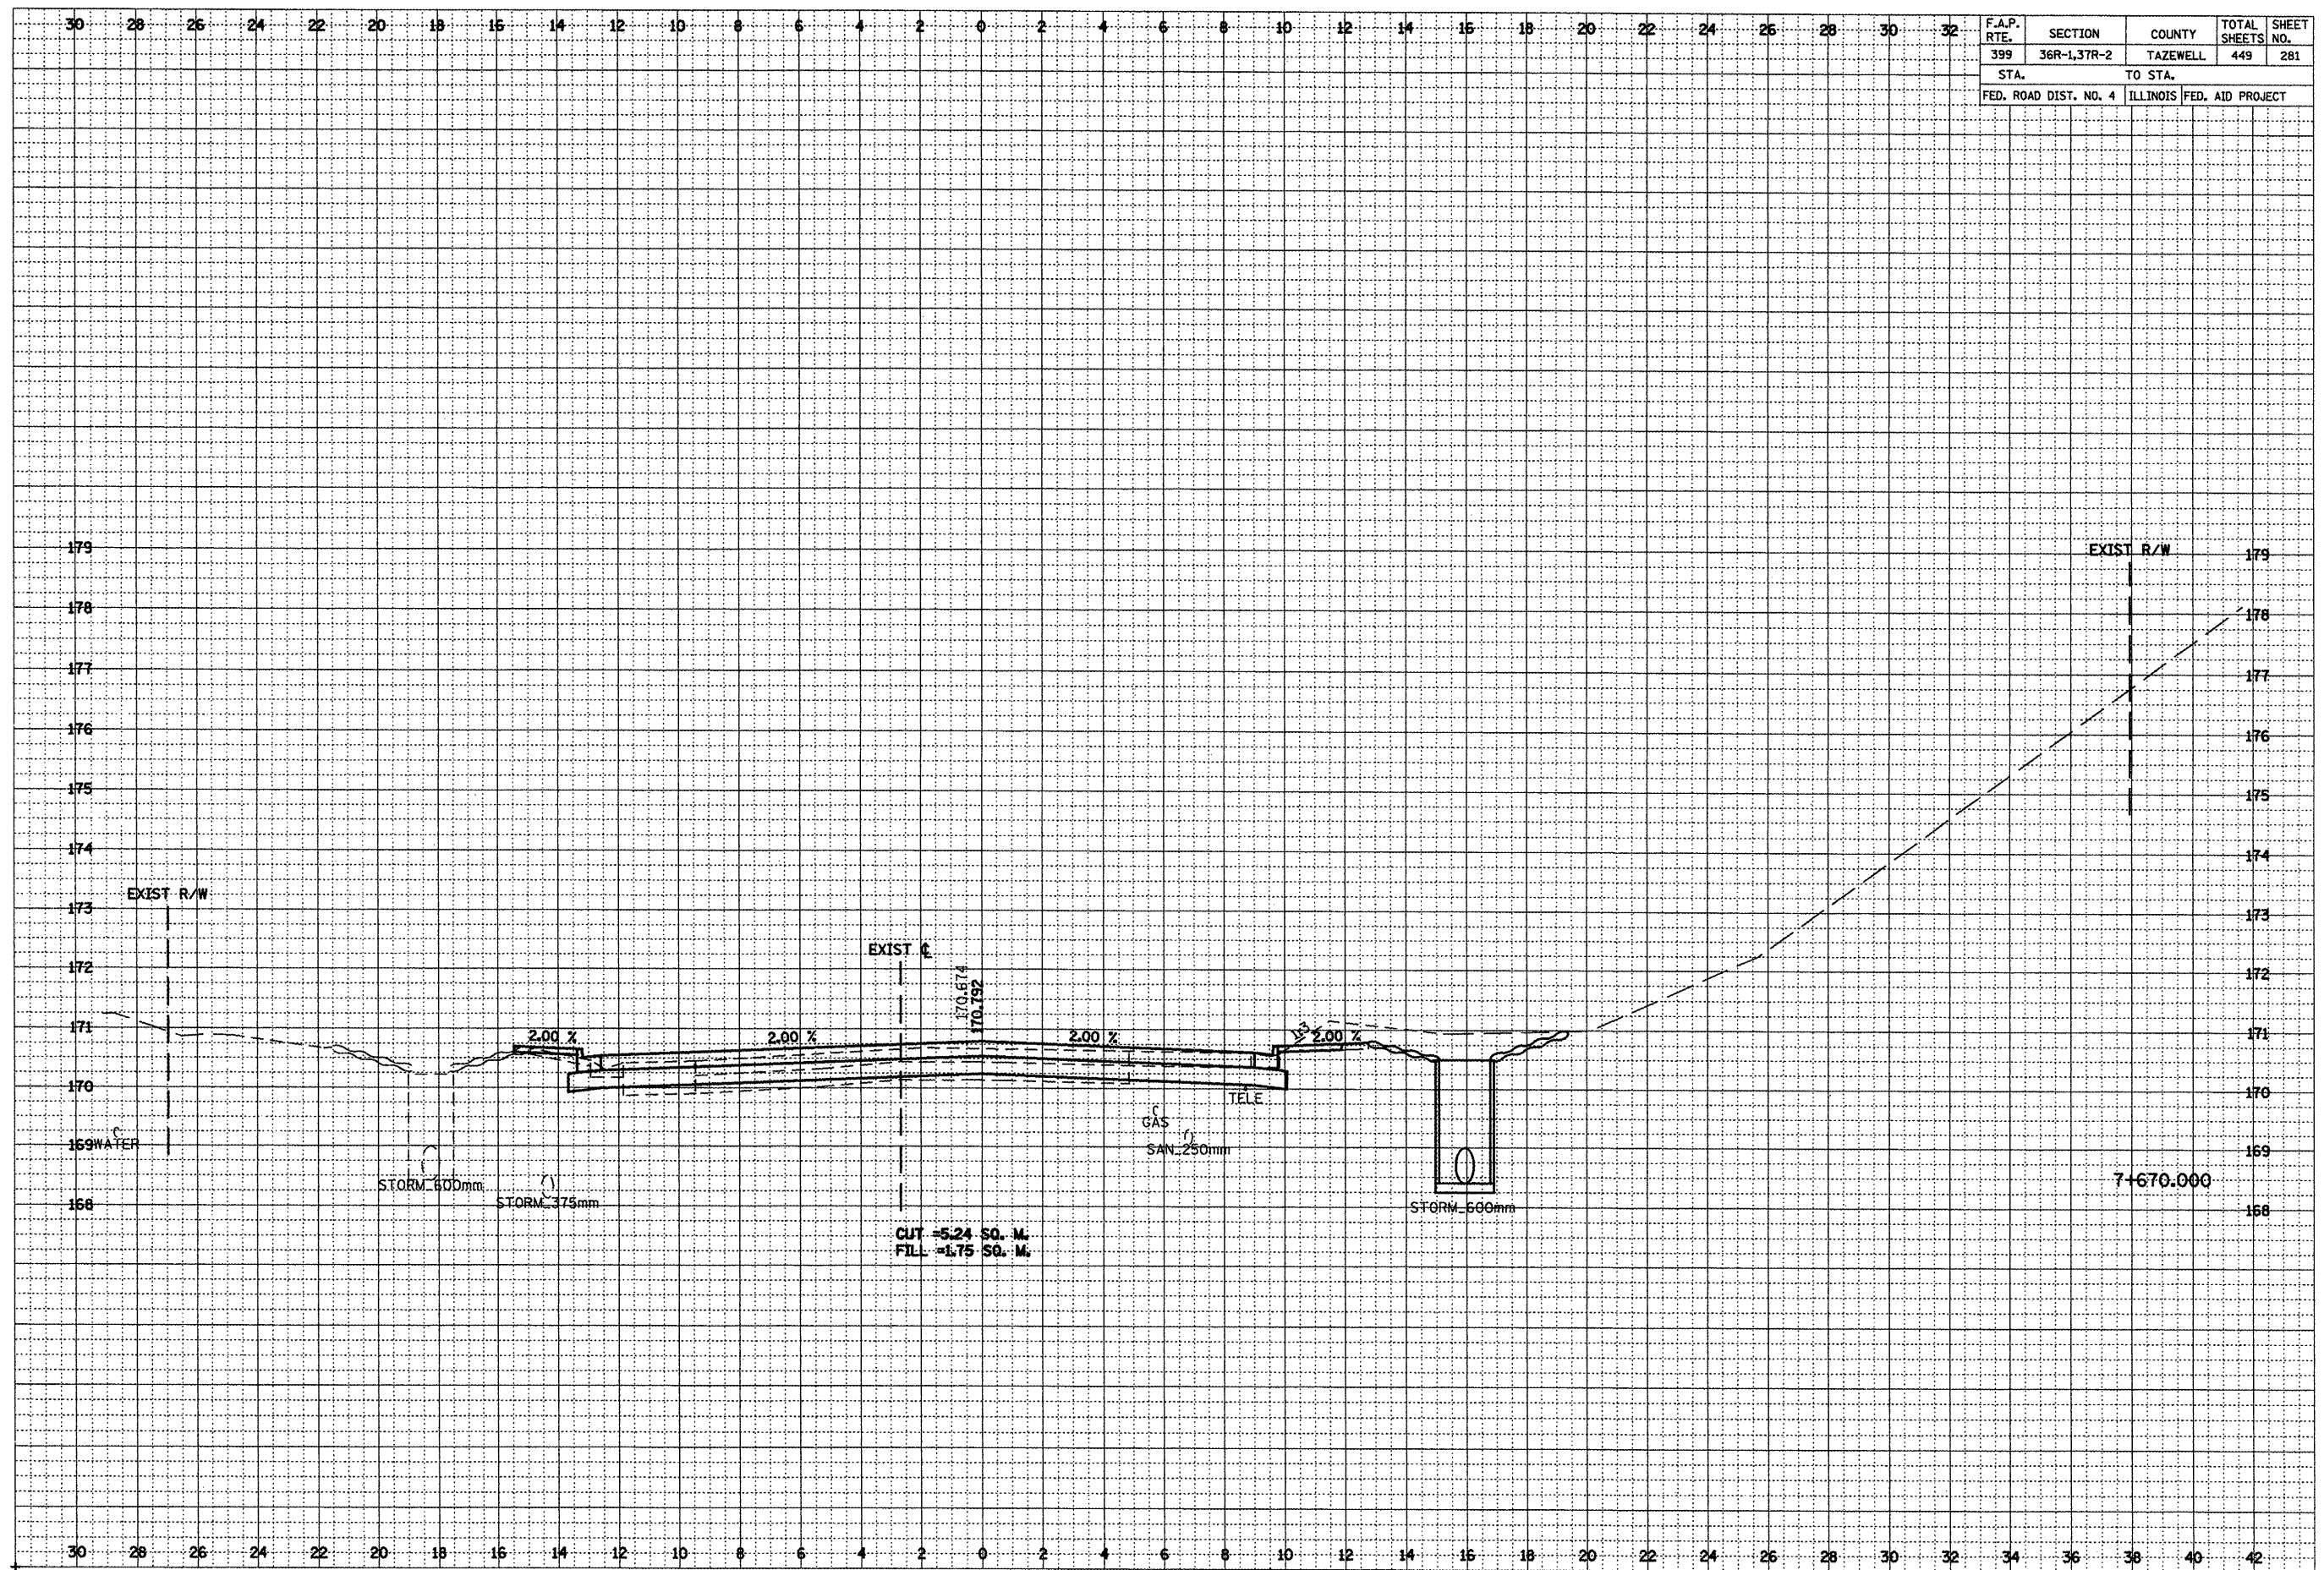

\*\*\*LOCATION OF EXISTING UTILITIES ARE APPROXIMATE.