


F.A.P. RTE.	SECTION	COUNTY	TOTAL SHEETS	SHEET NO.
399	36R-1,37R-2	TAZEWELL	449	312
STA.		TO STA.		
FED. ROAD DIST. NO. 4		ILLINOIS FED. AID PROJECT		

DATE	BY
SURVEYED	BY
NOTED	BY
AREAS	BY
CHECKED	BY

DATE	BY
SURVEYED	BY
NOTED	BY
AREAS	BY
CHECKED	BY

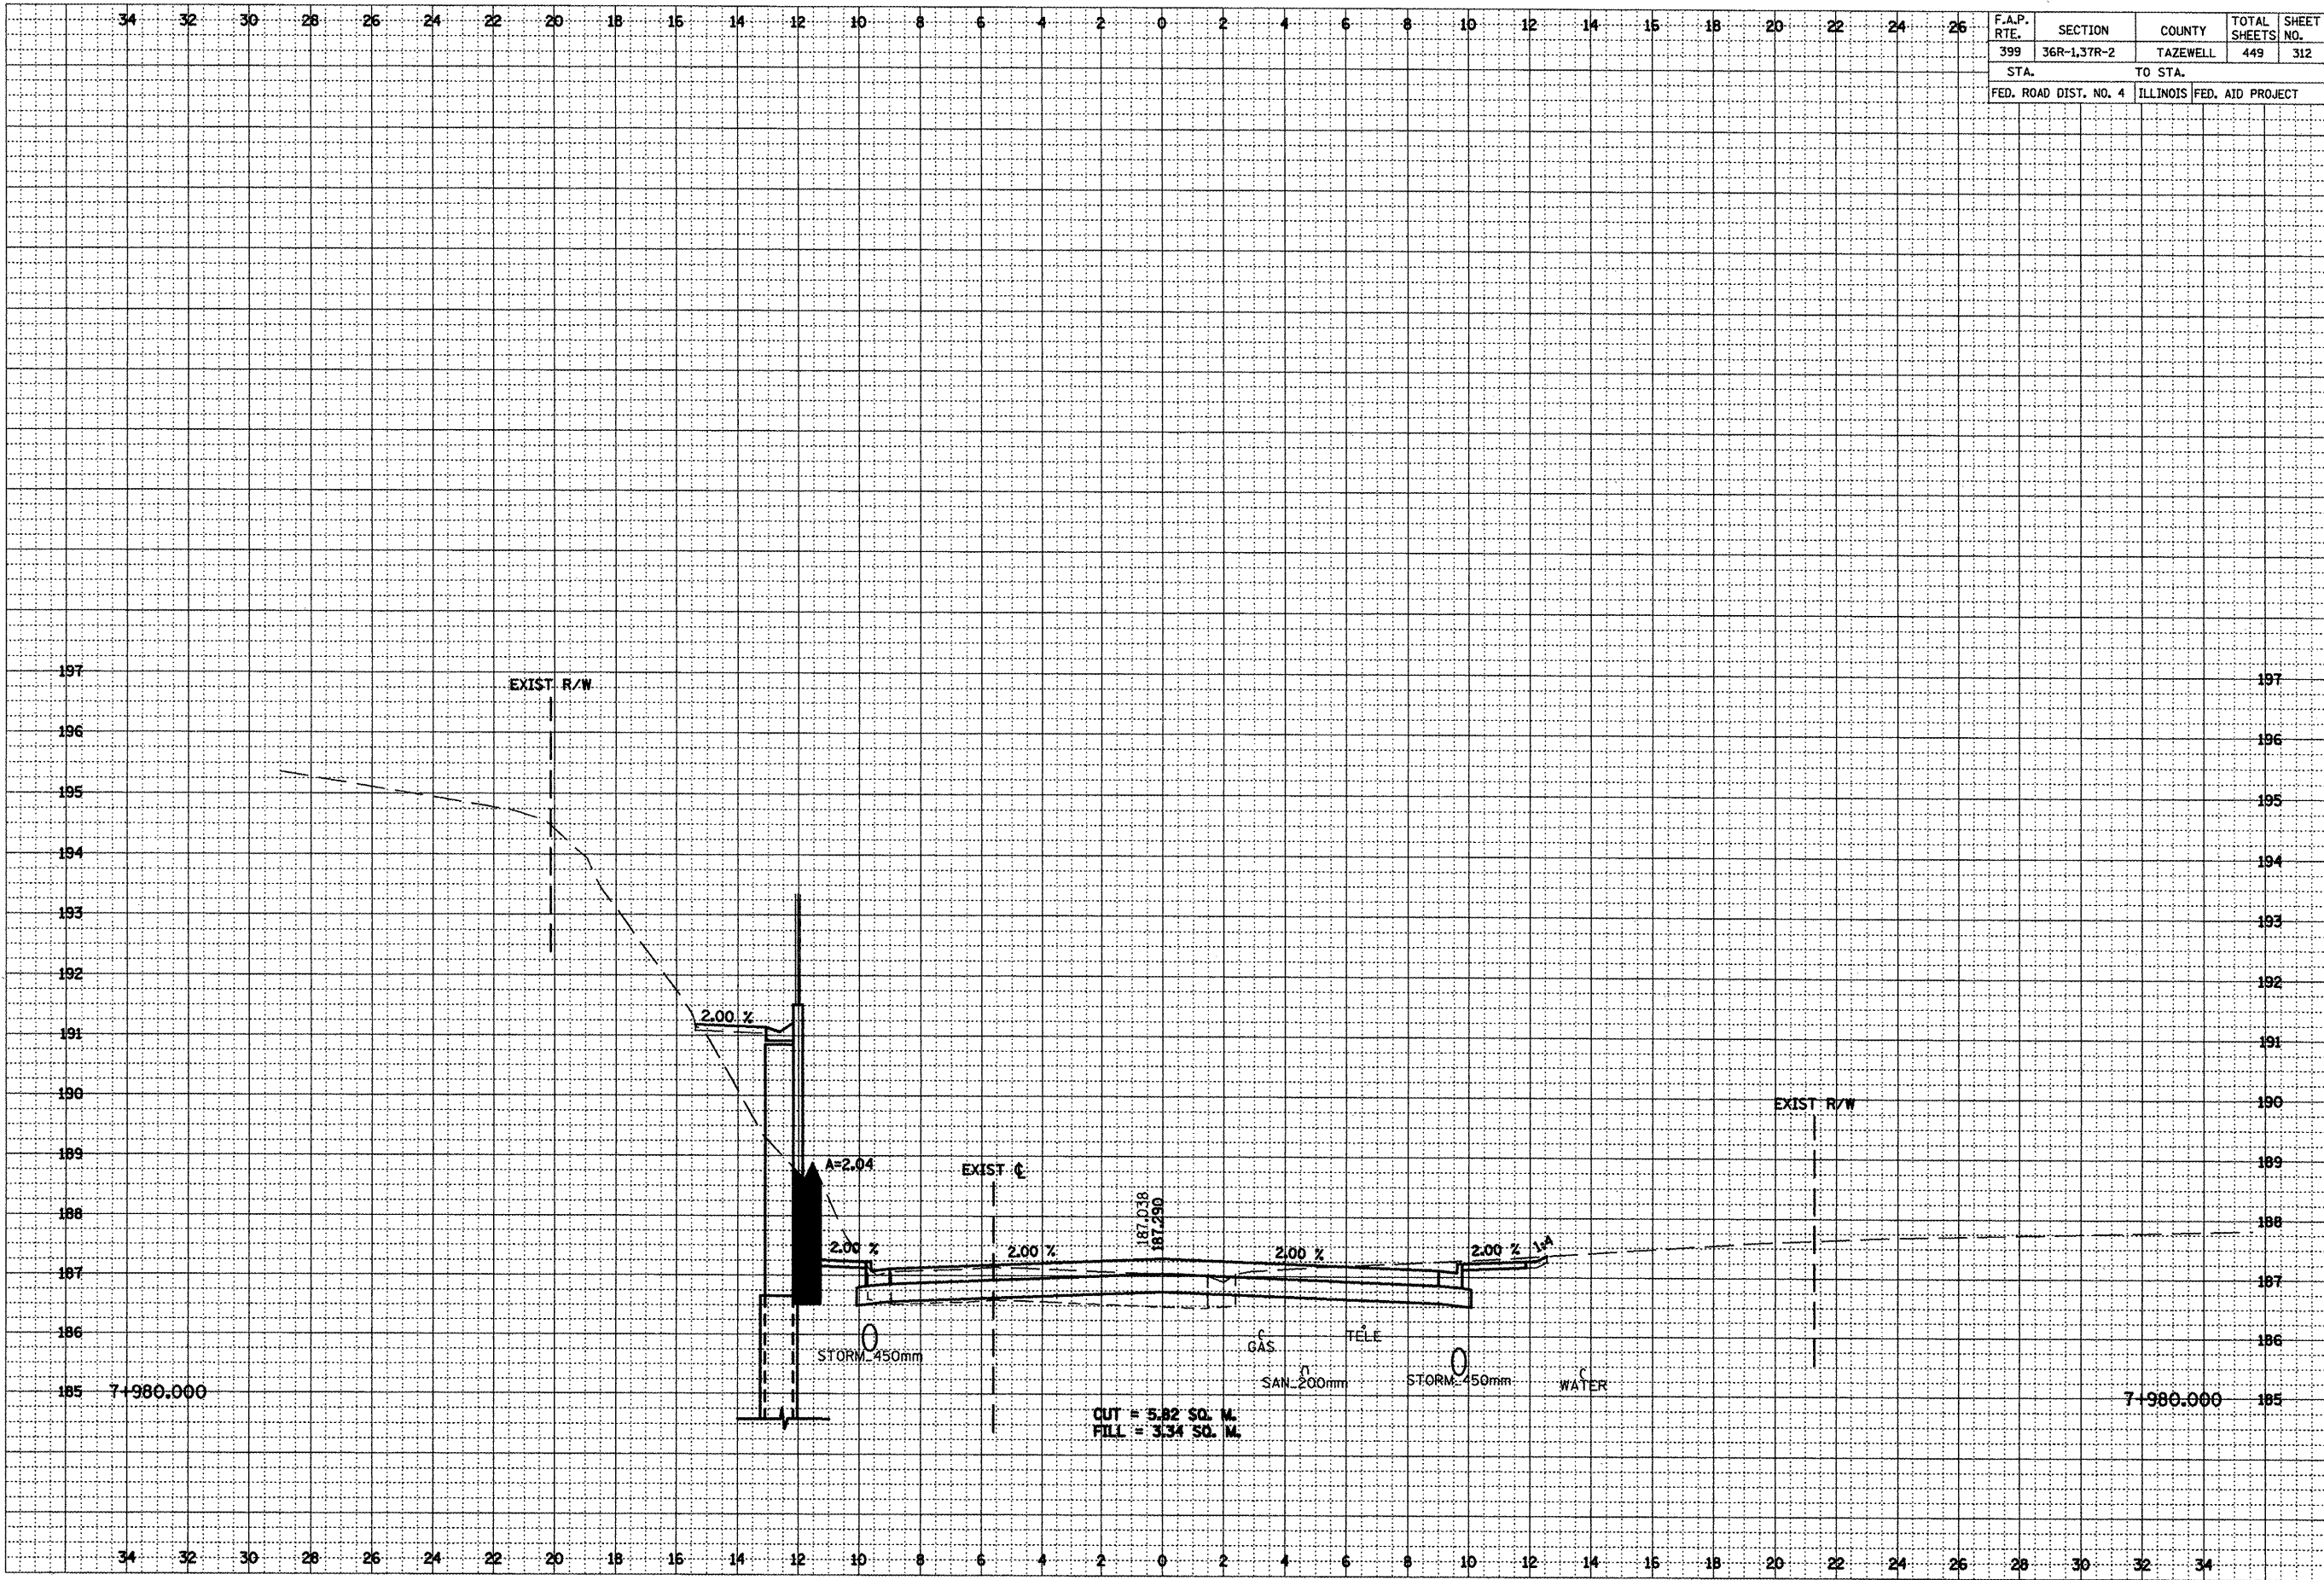

***LOCATION OF EXISTING UTILITIES ARE APPROXIMATE.