


F.A.P. RTE.	SECTION	COUNTY	TOTAL SHEETS	SHEET NO.
399	36R-1,37R-2	TAZEWELL	449	319
STA.		TO STA.		
FED. ROAD DIST. NO. 4		ILLINOIS FED. AID PROJECT		

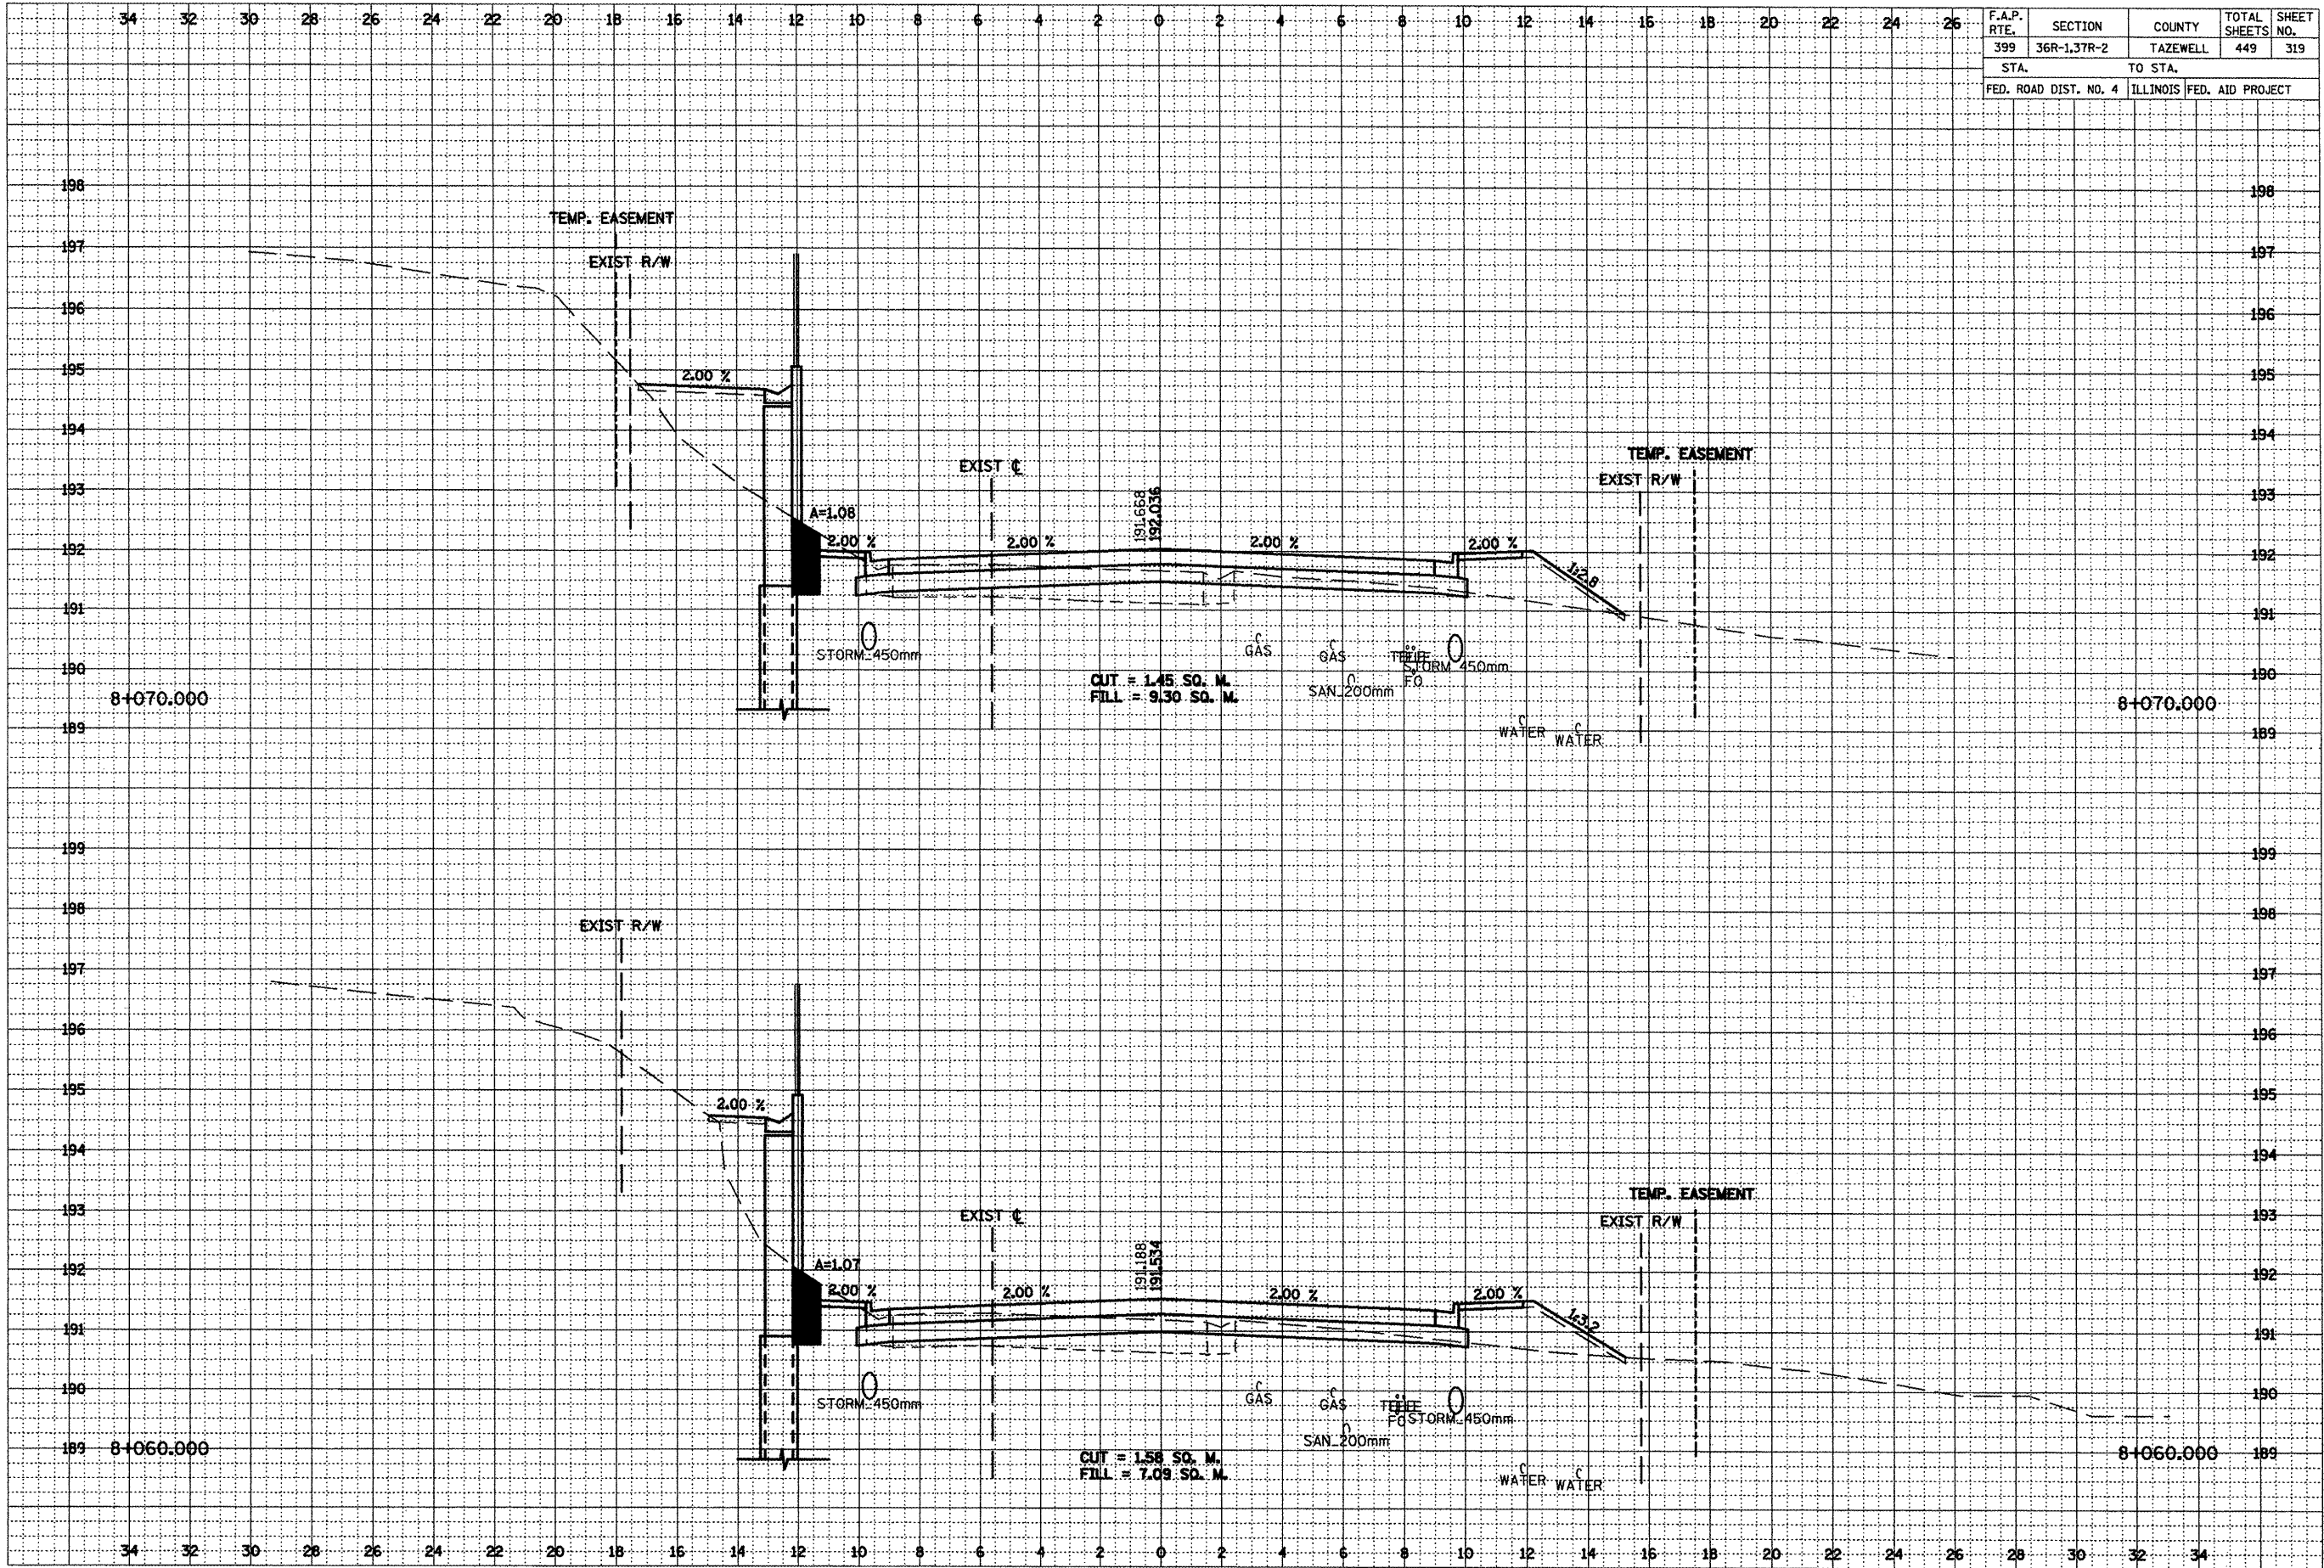

DATE
BY
SURVEYED
NOTE BOOK
AREAS CHECKED

DATE
BY
ORIGINAL SURVEY
NOTE BOOK
AREAS CHECKED

***LOCATION OF EXISTING UTILITIES ARE APPROXIMATE.