


F.A.P. RTE.	SECTION	COUNTY	TOTAL SHEETS	SHEET NO.
399	36R-1,37R-2	TAZEWELL	449	328
STA.		TO STA.		
FED. ROAD DIST. NO. 4		ILLINOIS FED. AID PROJECT		

DATE	BY	FINISH	SURVEYED	PLOTTED	CHECKED
NOTE BOOK AREAS CHECKED					

DATE	BY	ORIGINAL	SURVEYED	PLOTTED	CHECKED
NOTE BOOK AREAS CHECKED					

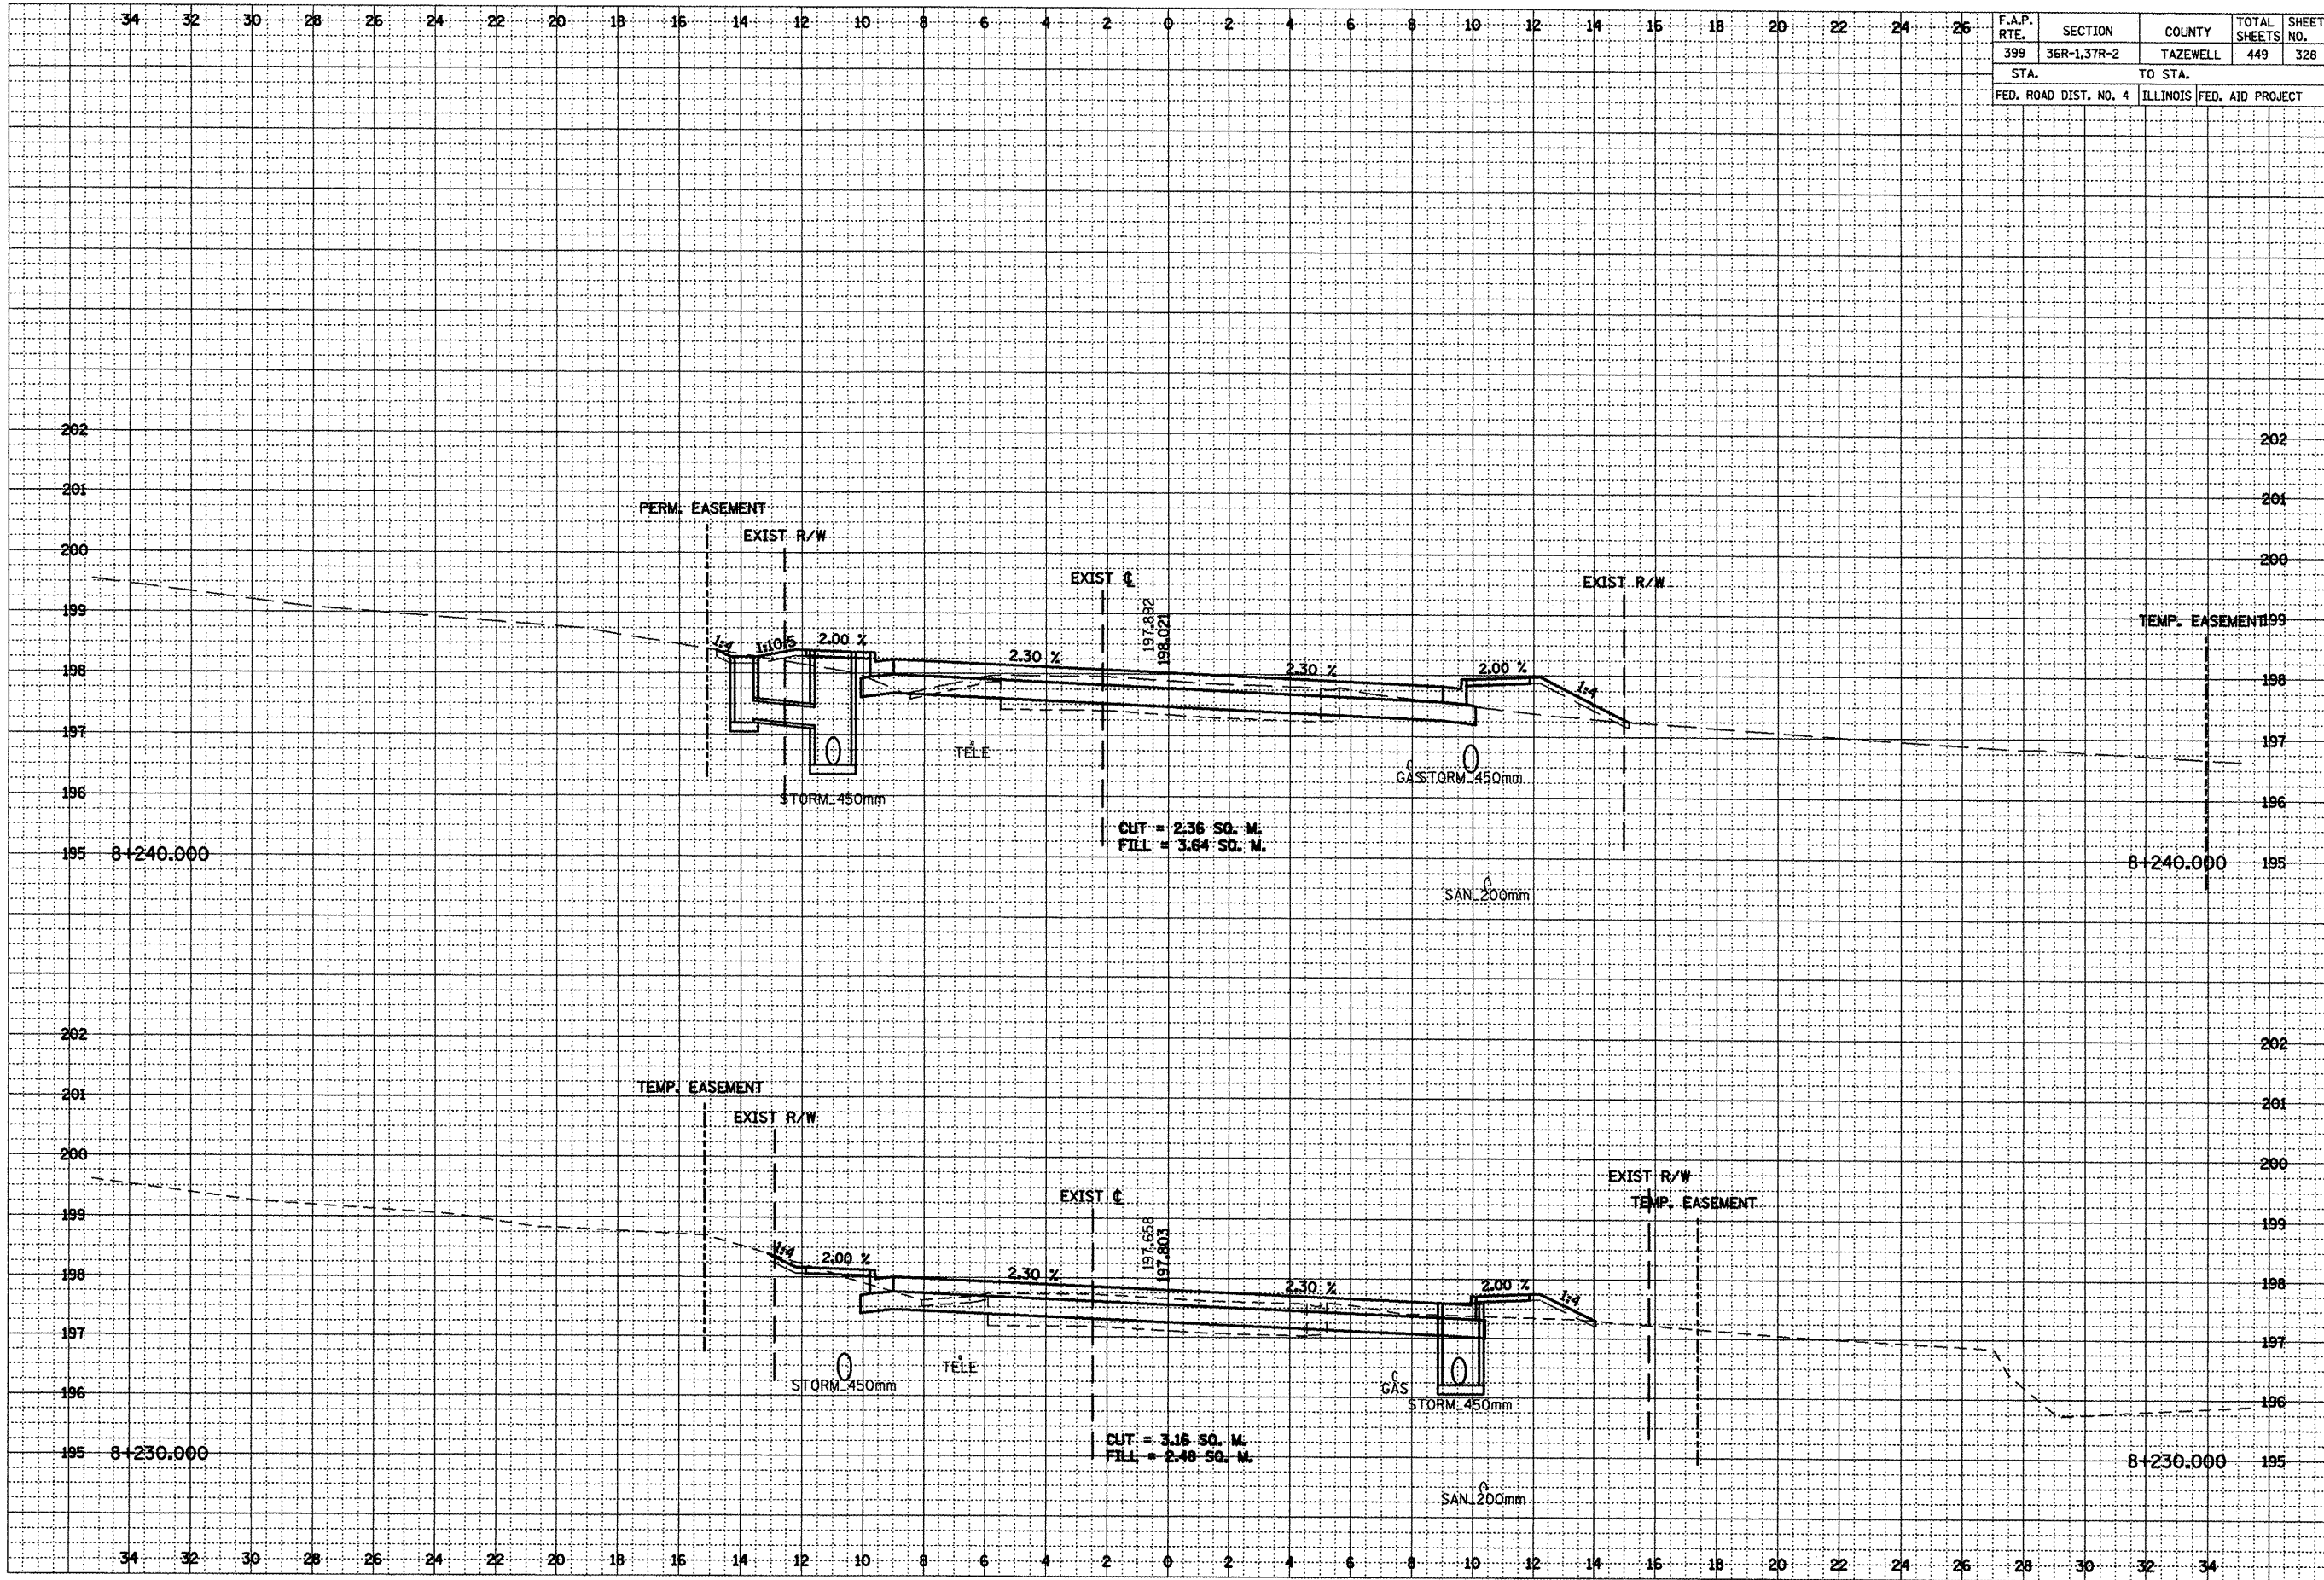

•••LOCATION OF EXISTING UTILITIES ARE APPROXIMATE.