


F.A.P. RTE.	SECTION	COUNTY	TOTAL SHEETS	SHEET NO.
399	36R-1,37R-2	TAZEWELL	449	336
STA. TO STA.				
FED. ROAD DIST. NO. 4			ILLINOIS FED. AID PROJECT	

DATE	BY
SURVEYED	
TEMPERATURE	
WIND	
MOON	
NOTE BOOK	
AREAS CHECKED	
BY	

DATE	BY
SURVEYED	
TEMPERATURE	
WIND	
MOON	
NOTE BOOK	
AREAS CHECKED	
BY	

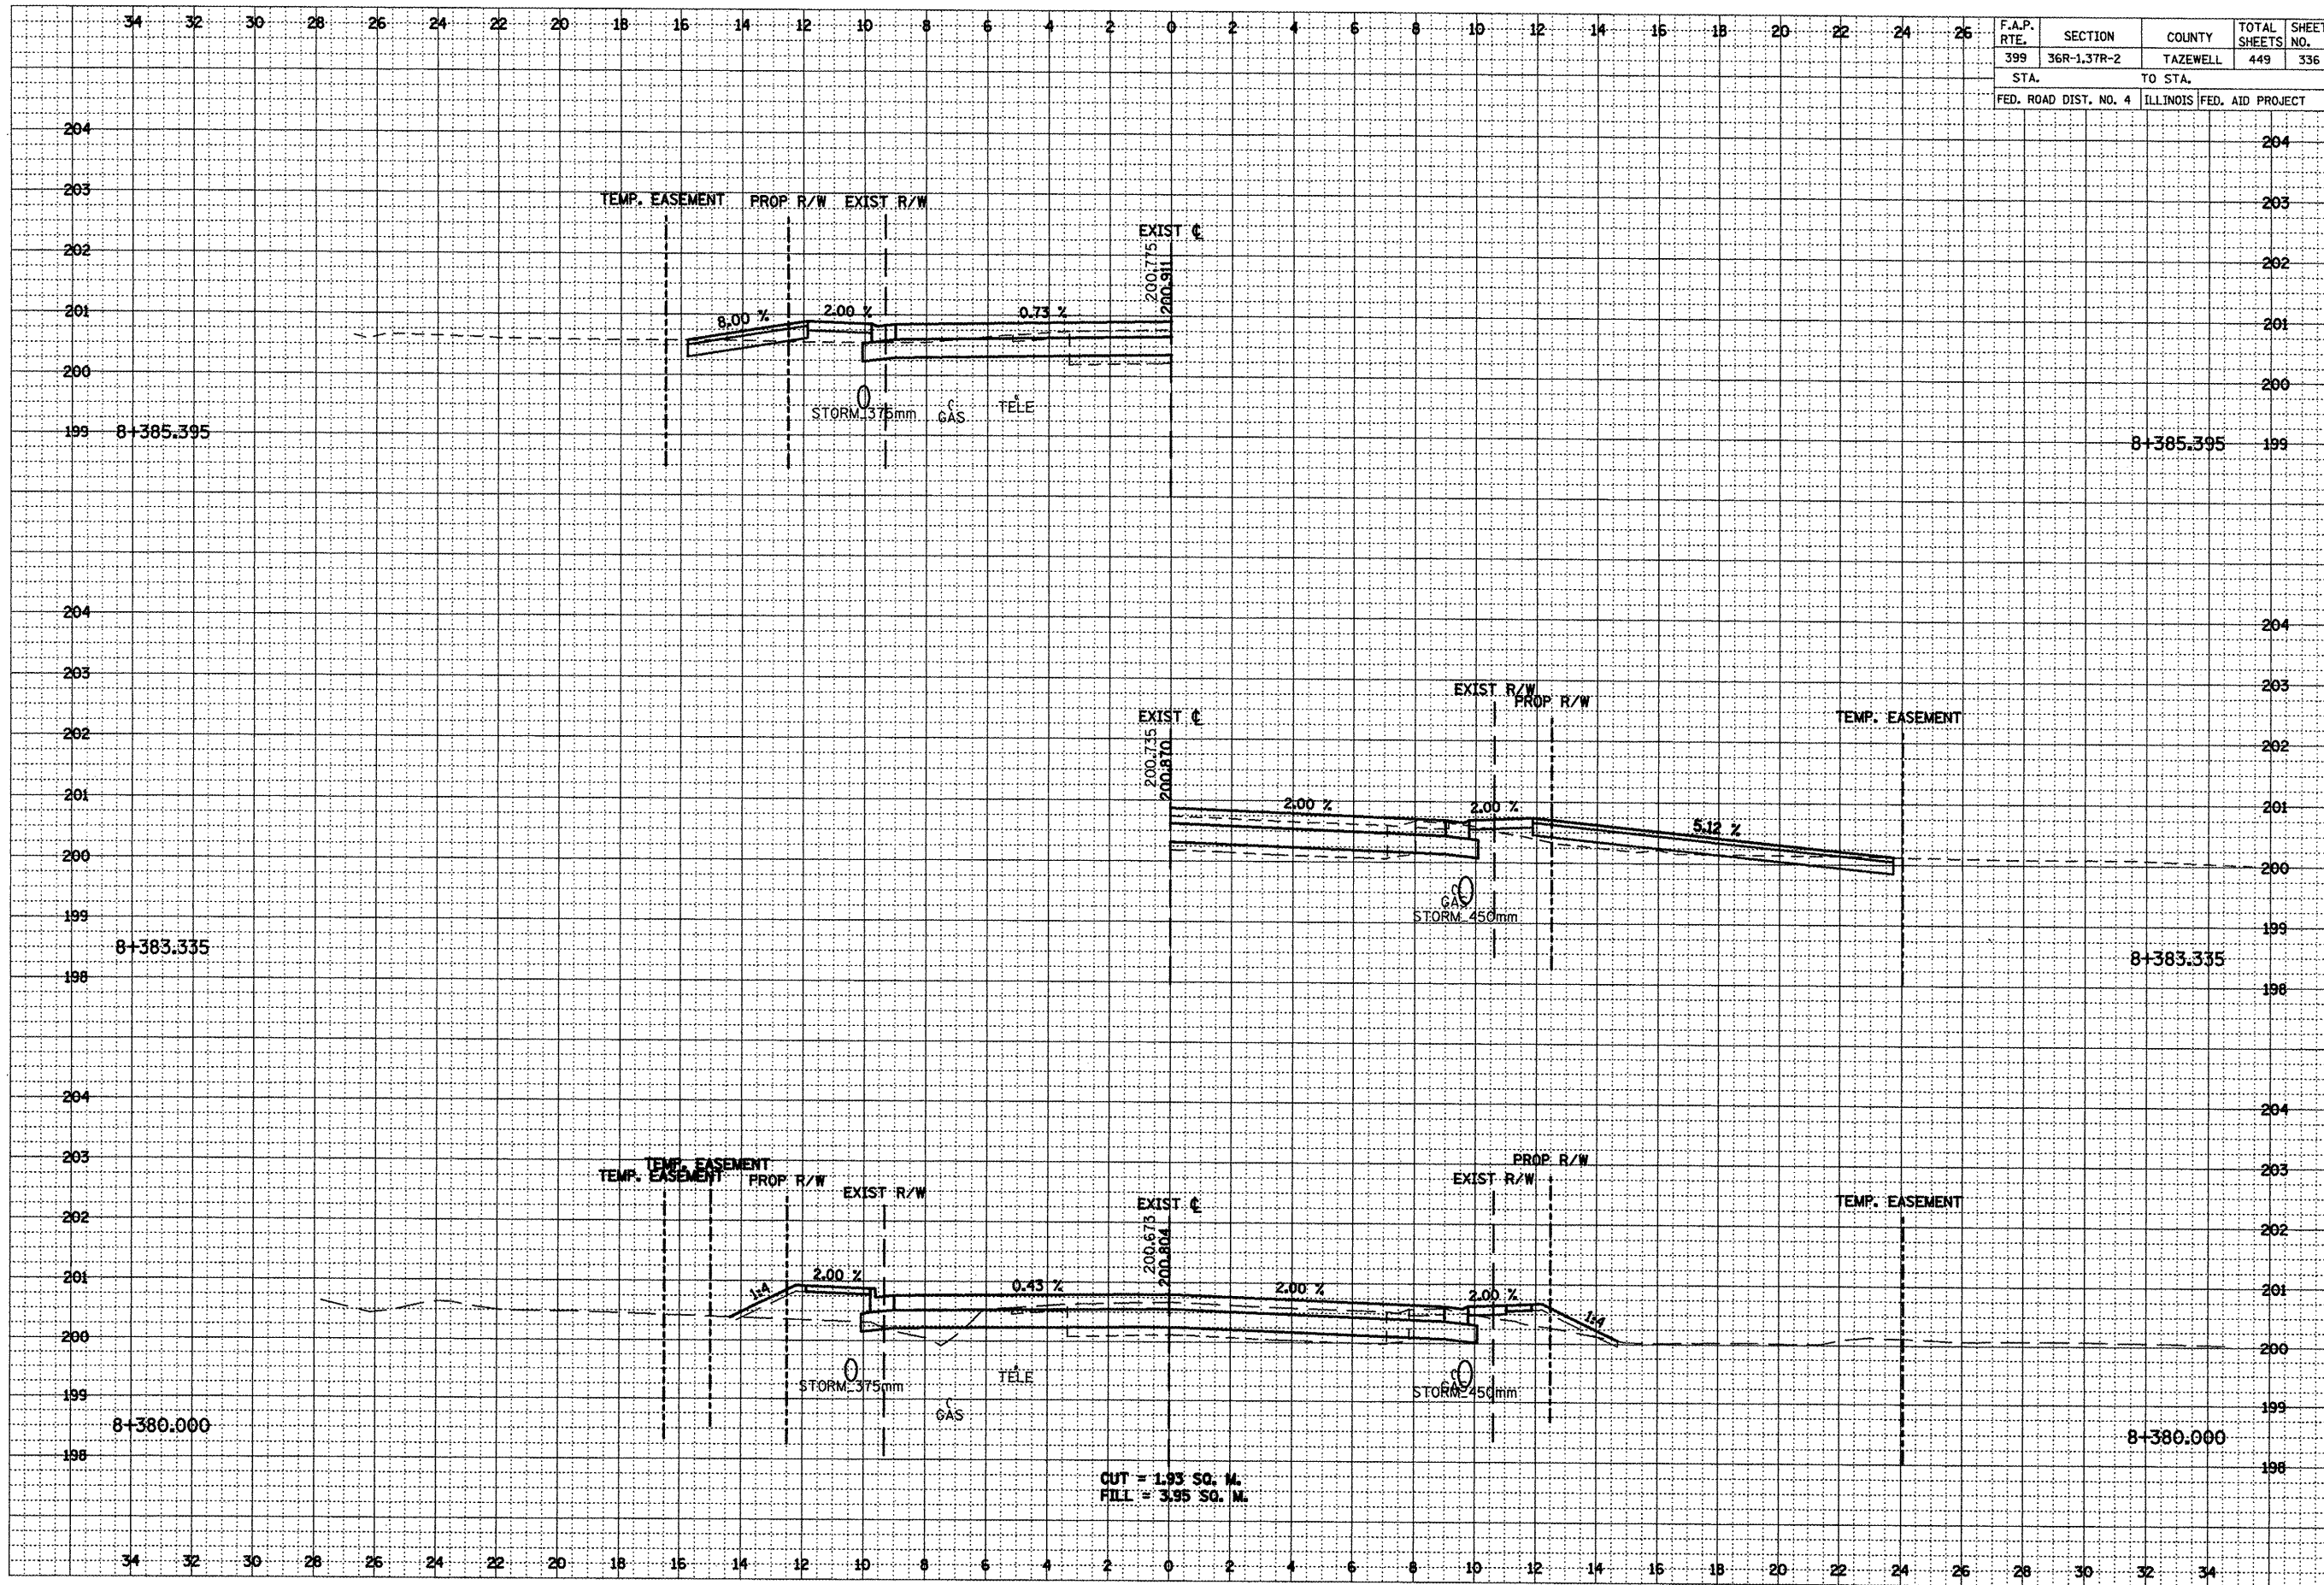

CUT = 1.93 SQ. M.
 FILL = 3.95 SQ. M.

***LOCATION OF EXISTING UTILITIES ARE APPROXIMATE.