


F.A.P. RTE.	SECTION	COUNTY	TOTAL SHEETS	SHEET NO.
399	36R-137R-2	TAZEWELL	449	337
STA. TO STA.		FED. ROAD DIST. NO. 4	ILLINOIS	FED. AID PROJECT

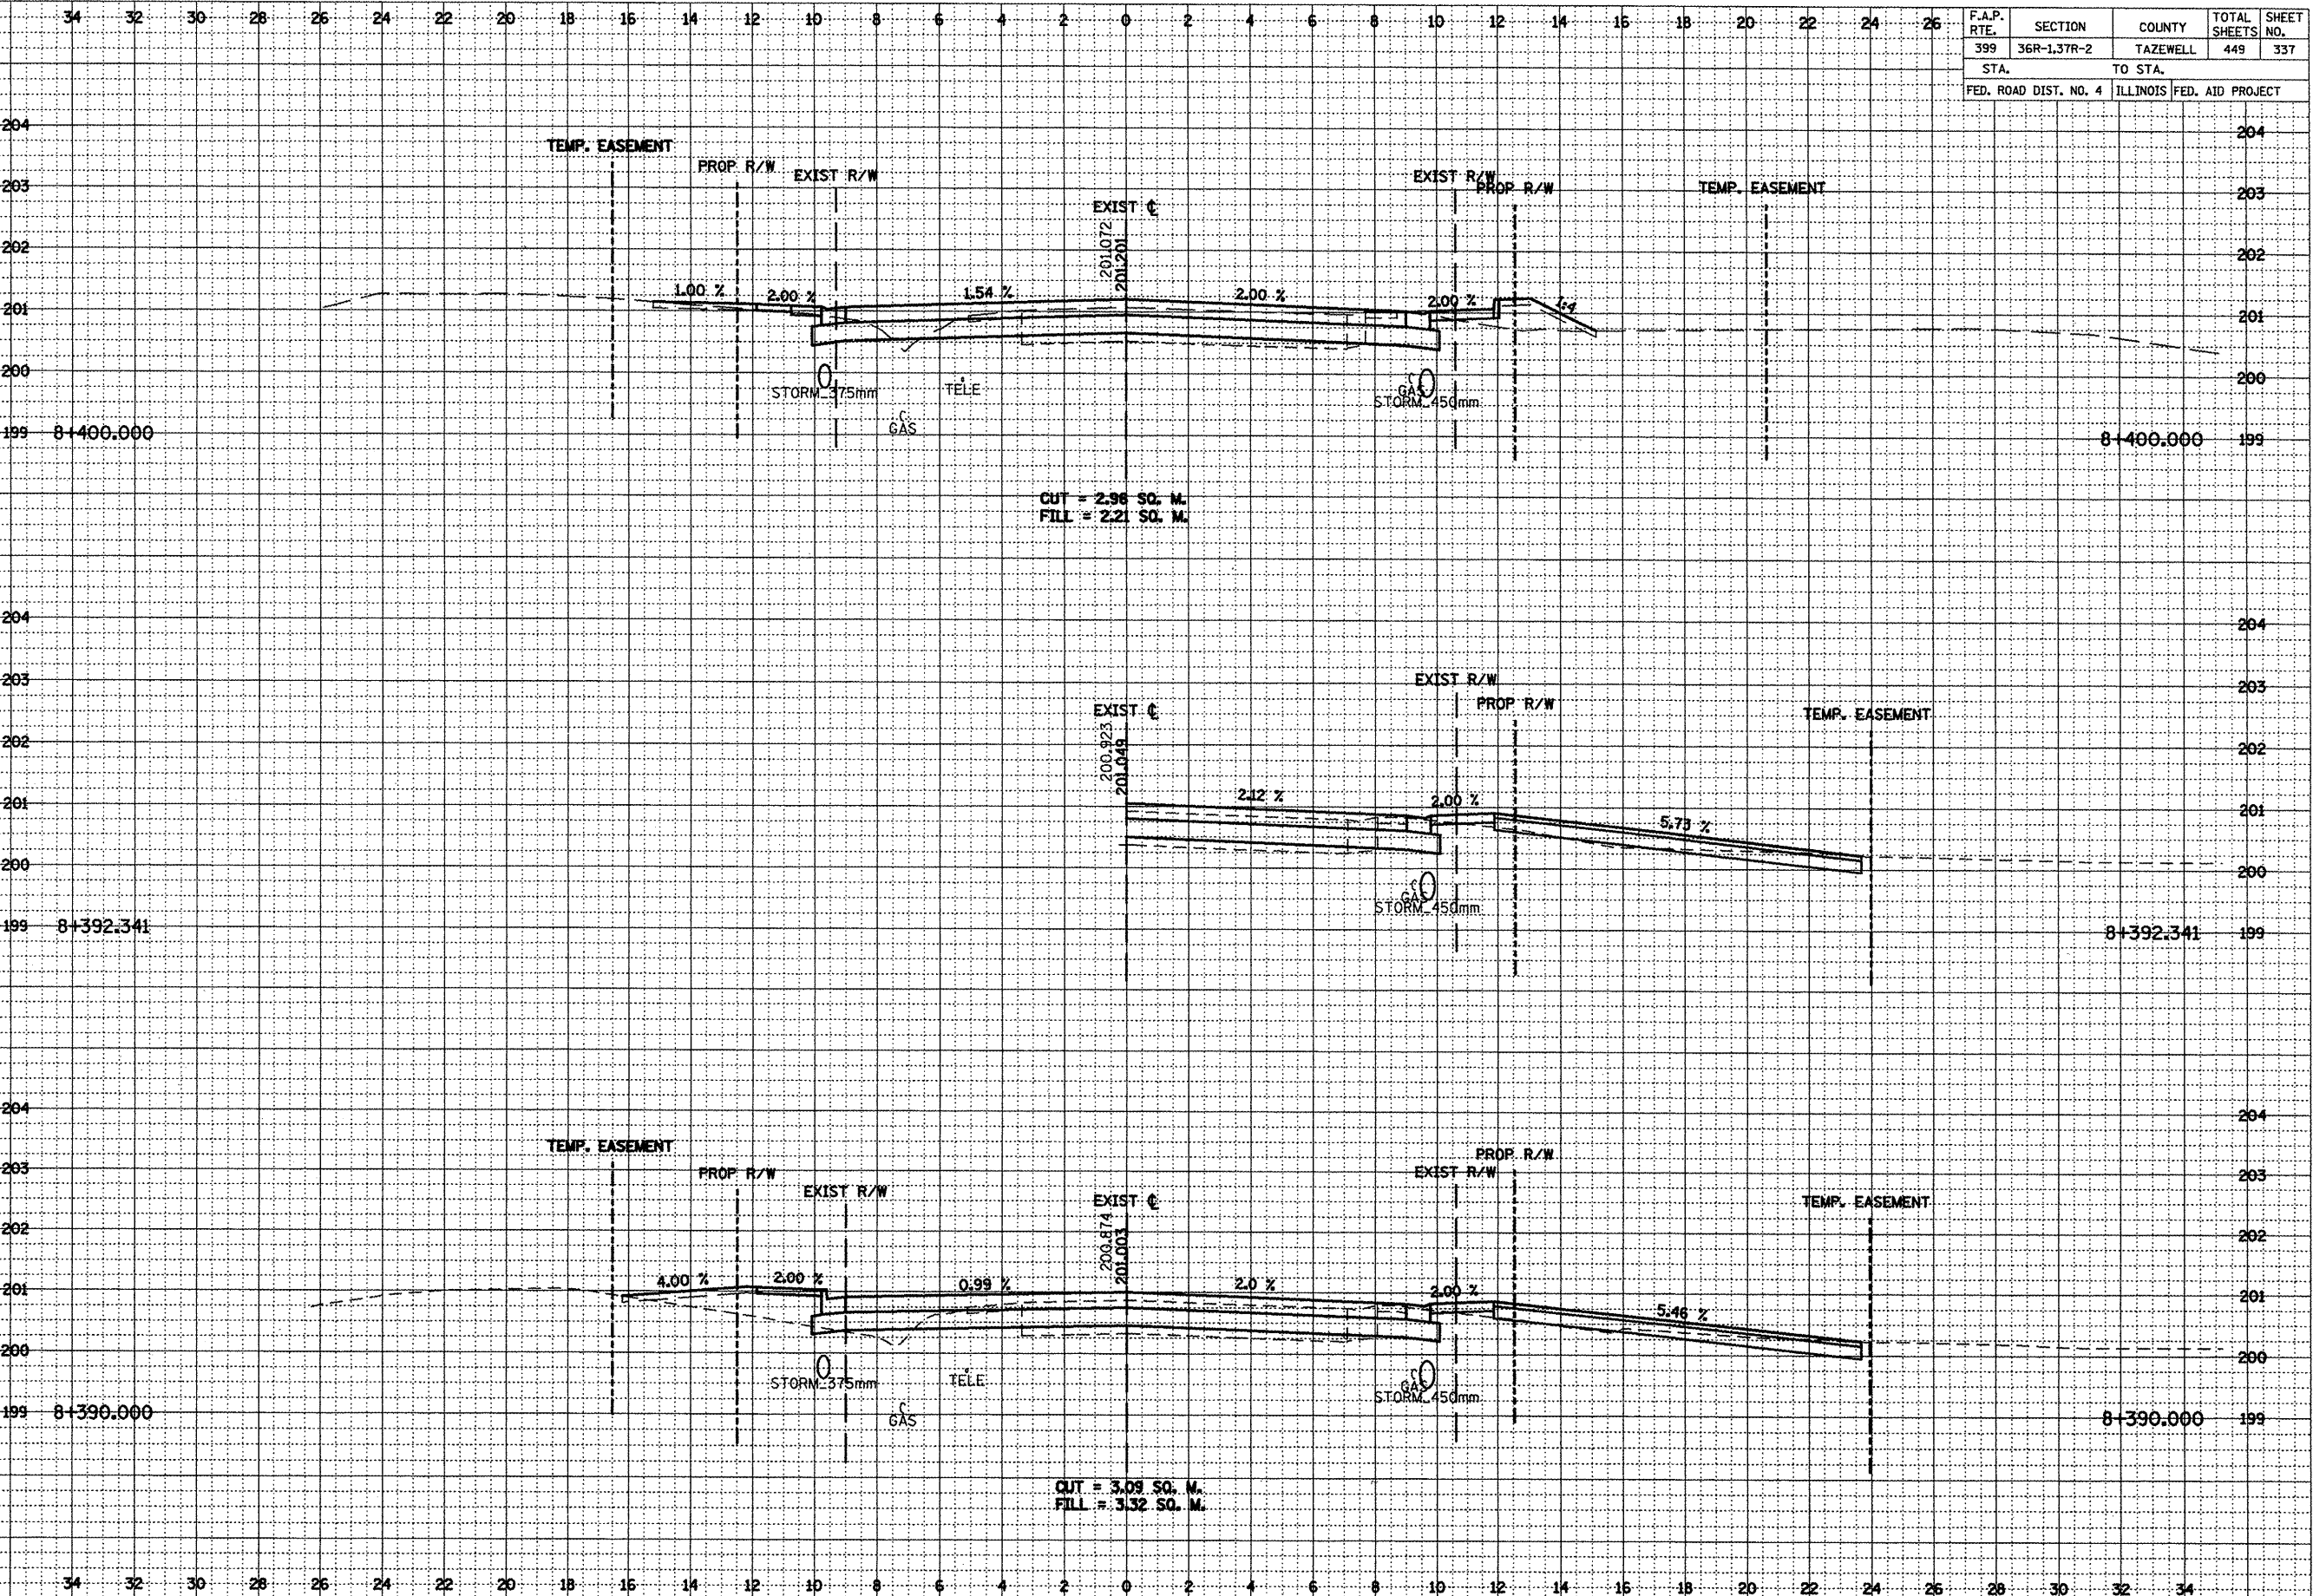

CUT = 2.98 SQ. M.
FILL = 2.21 SQ. M.

CUT = 3.08 SQ. M.
FILL = 3.32 SQ. M.

DATE	BY
DATE	BY
DATE	BY
DATE	BY

DATE	BY
DATE	BY
DATE	BY
DATE	BY

***LOCATION OF EXISTING UTILITIES ARE APPROXIMATE.