


F.A.P. RTE.	SECTION	COUNTY	TOTAL SHEETS	SHEET NO.
399	36R-137R-2	TAZEWELL	449	342
STA.		TO STA.		
FED. ROAD DIST. NO. 4		ILLINOIS FED. AID PROJECT		

FINA	SURVEYED	DATE
SURVEY	NOTE BOOK	BY
TEMPERATURE	AREAS	
NO.	CHECKED	

ORIGINAL	SURVEYED	DATE
SURVEY	NOTE BOOK	BY
TEMPERATURE	AREAS	
NO.	CHECKED	

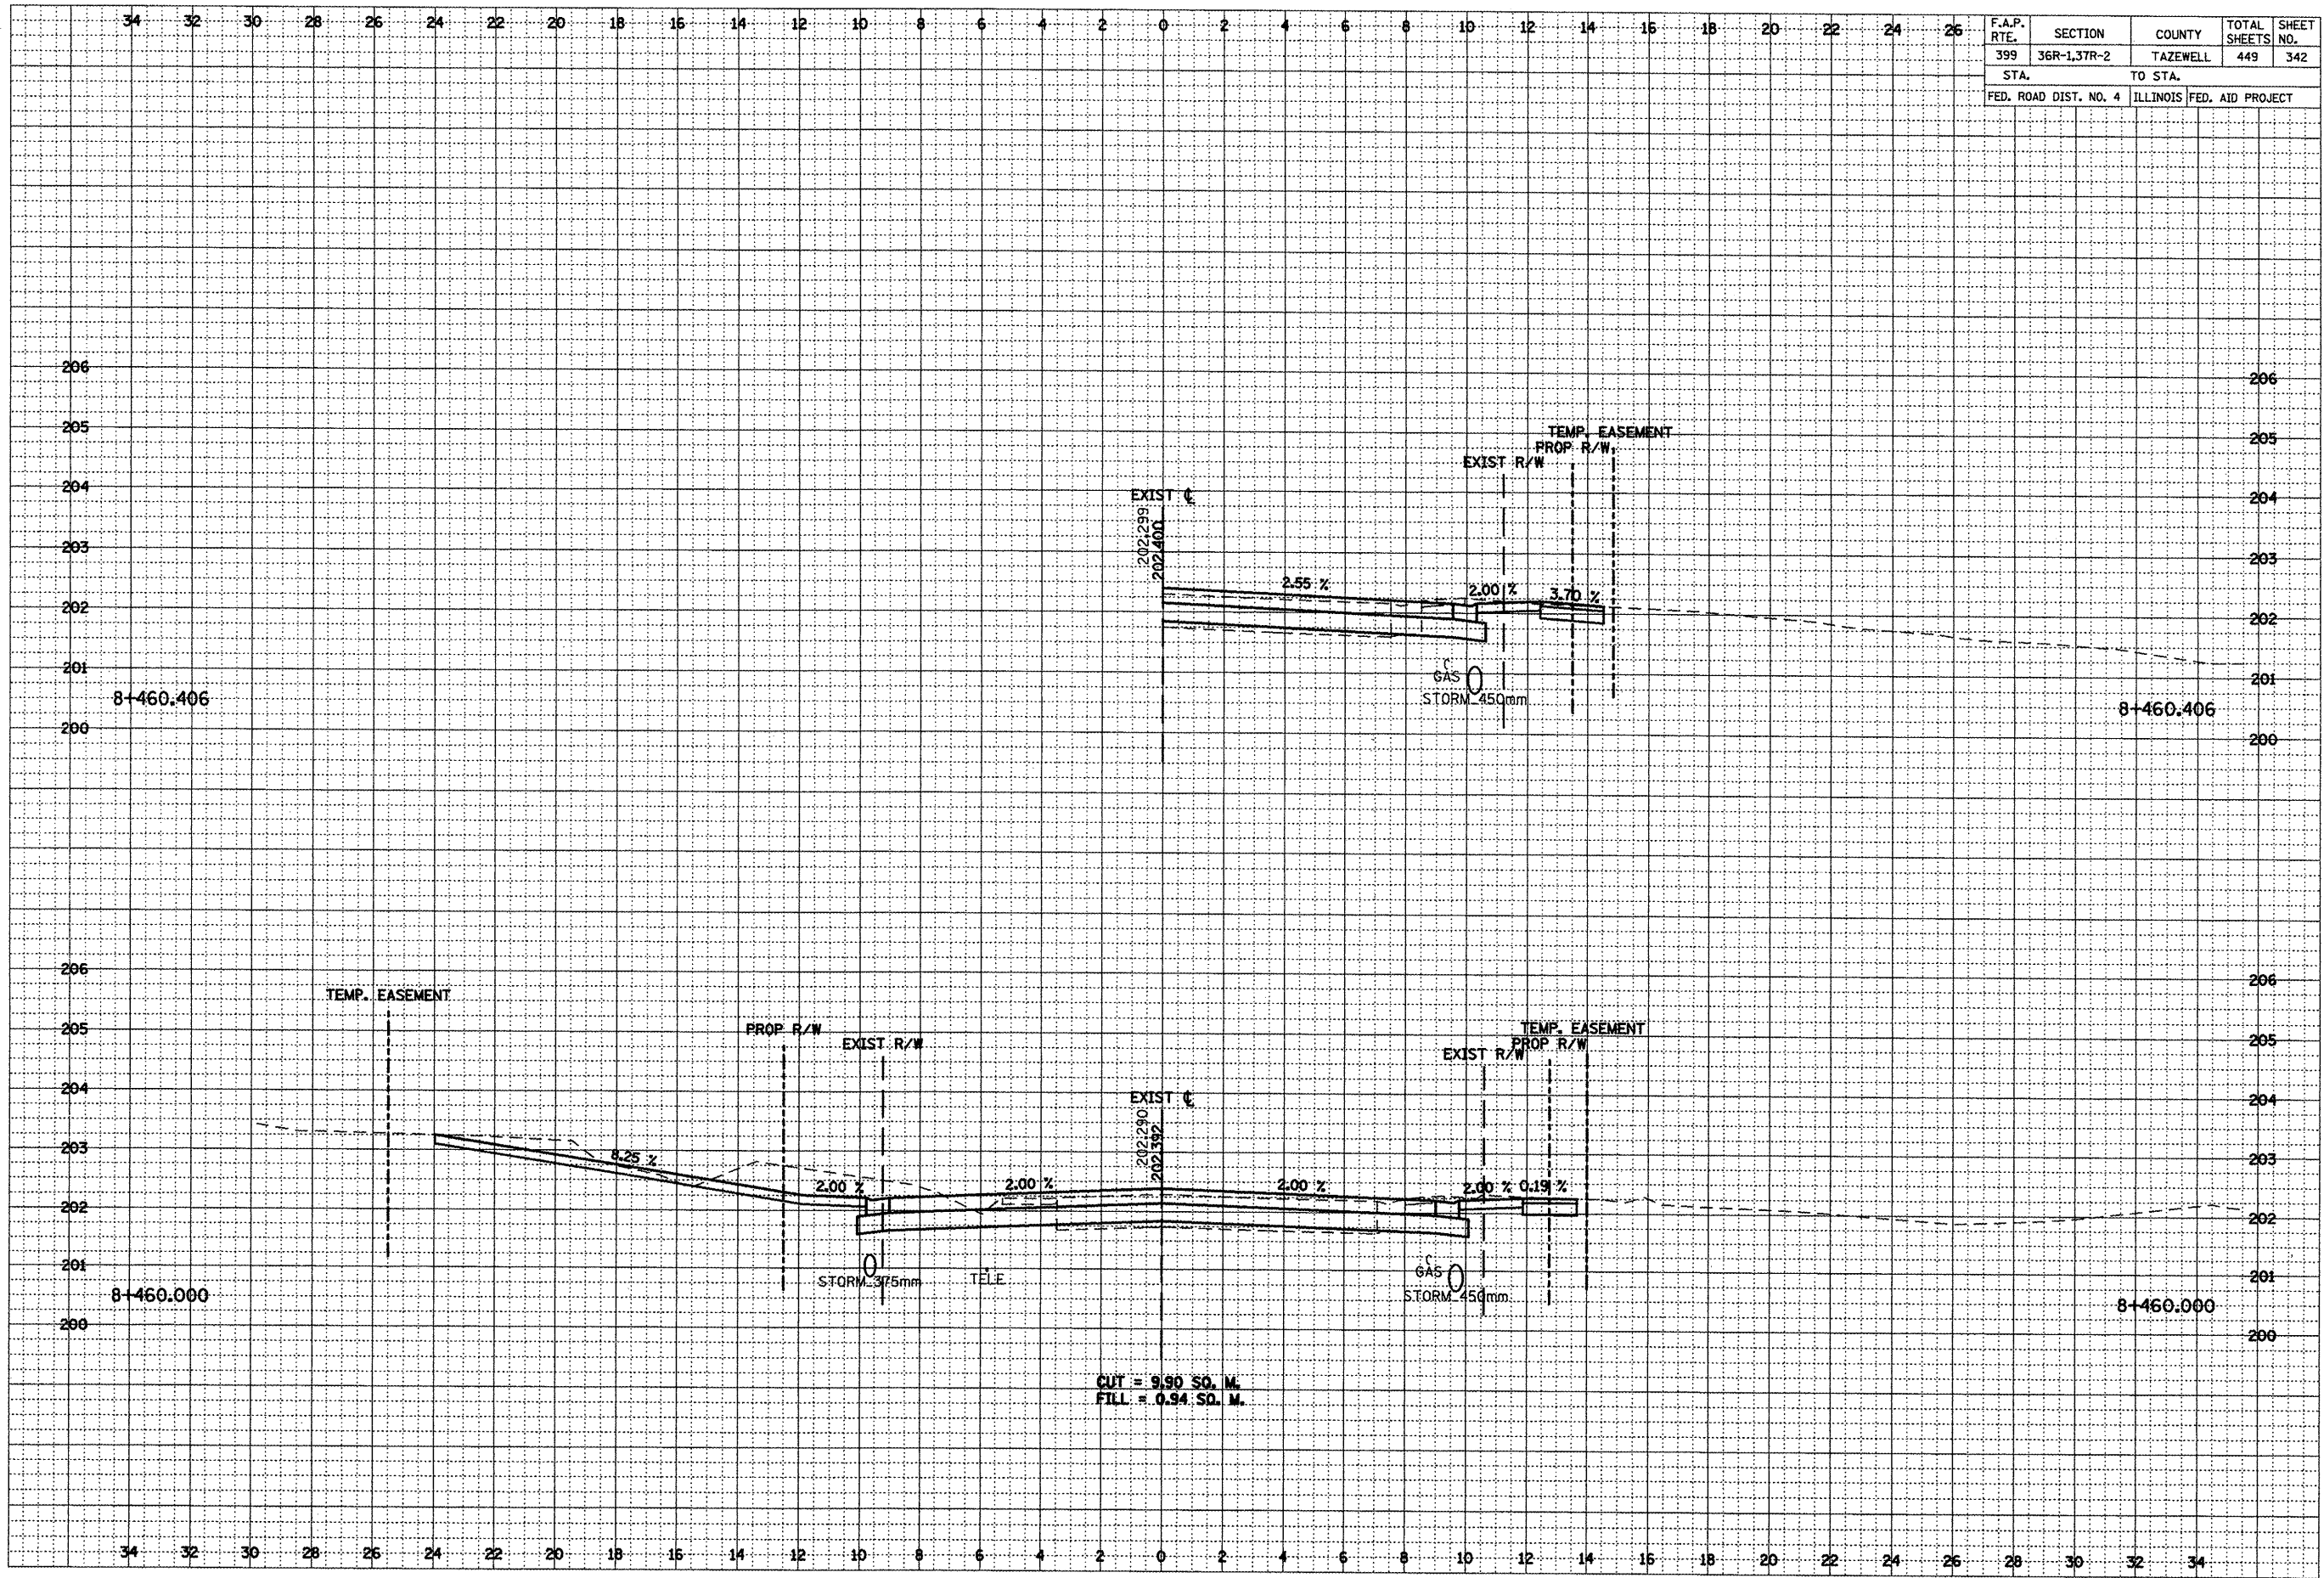

***LOCATION OF EXISTING UTILITIES ARE APPROXIMATE.