


F.A.P. RTE.	SECTION	COUNTY	TOTAL SHEETS	SHEET NO.
399	36R-1.37R-2	TAZEWELL	449	350
STA. TO STA.		ILLINOIS FED. AID PROJECT		
FED. ROAD DIST. NO. 4				

DATE	BY

DATE	BY

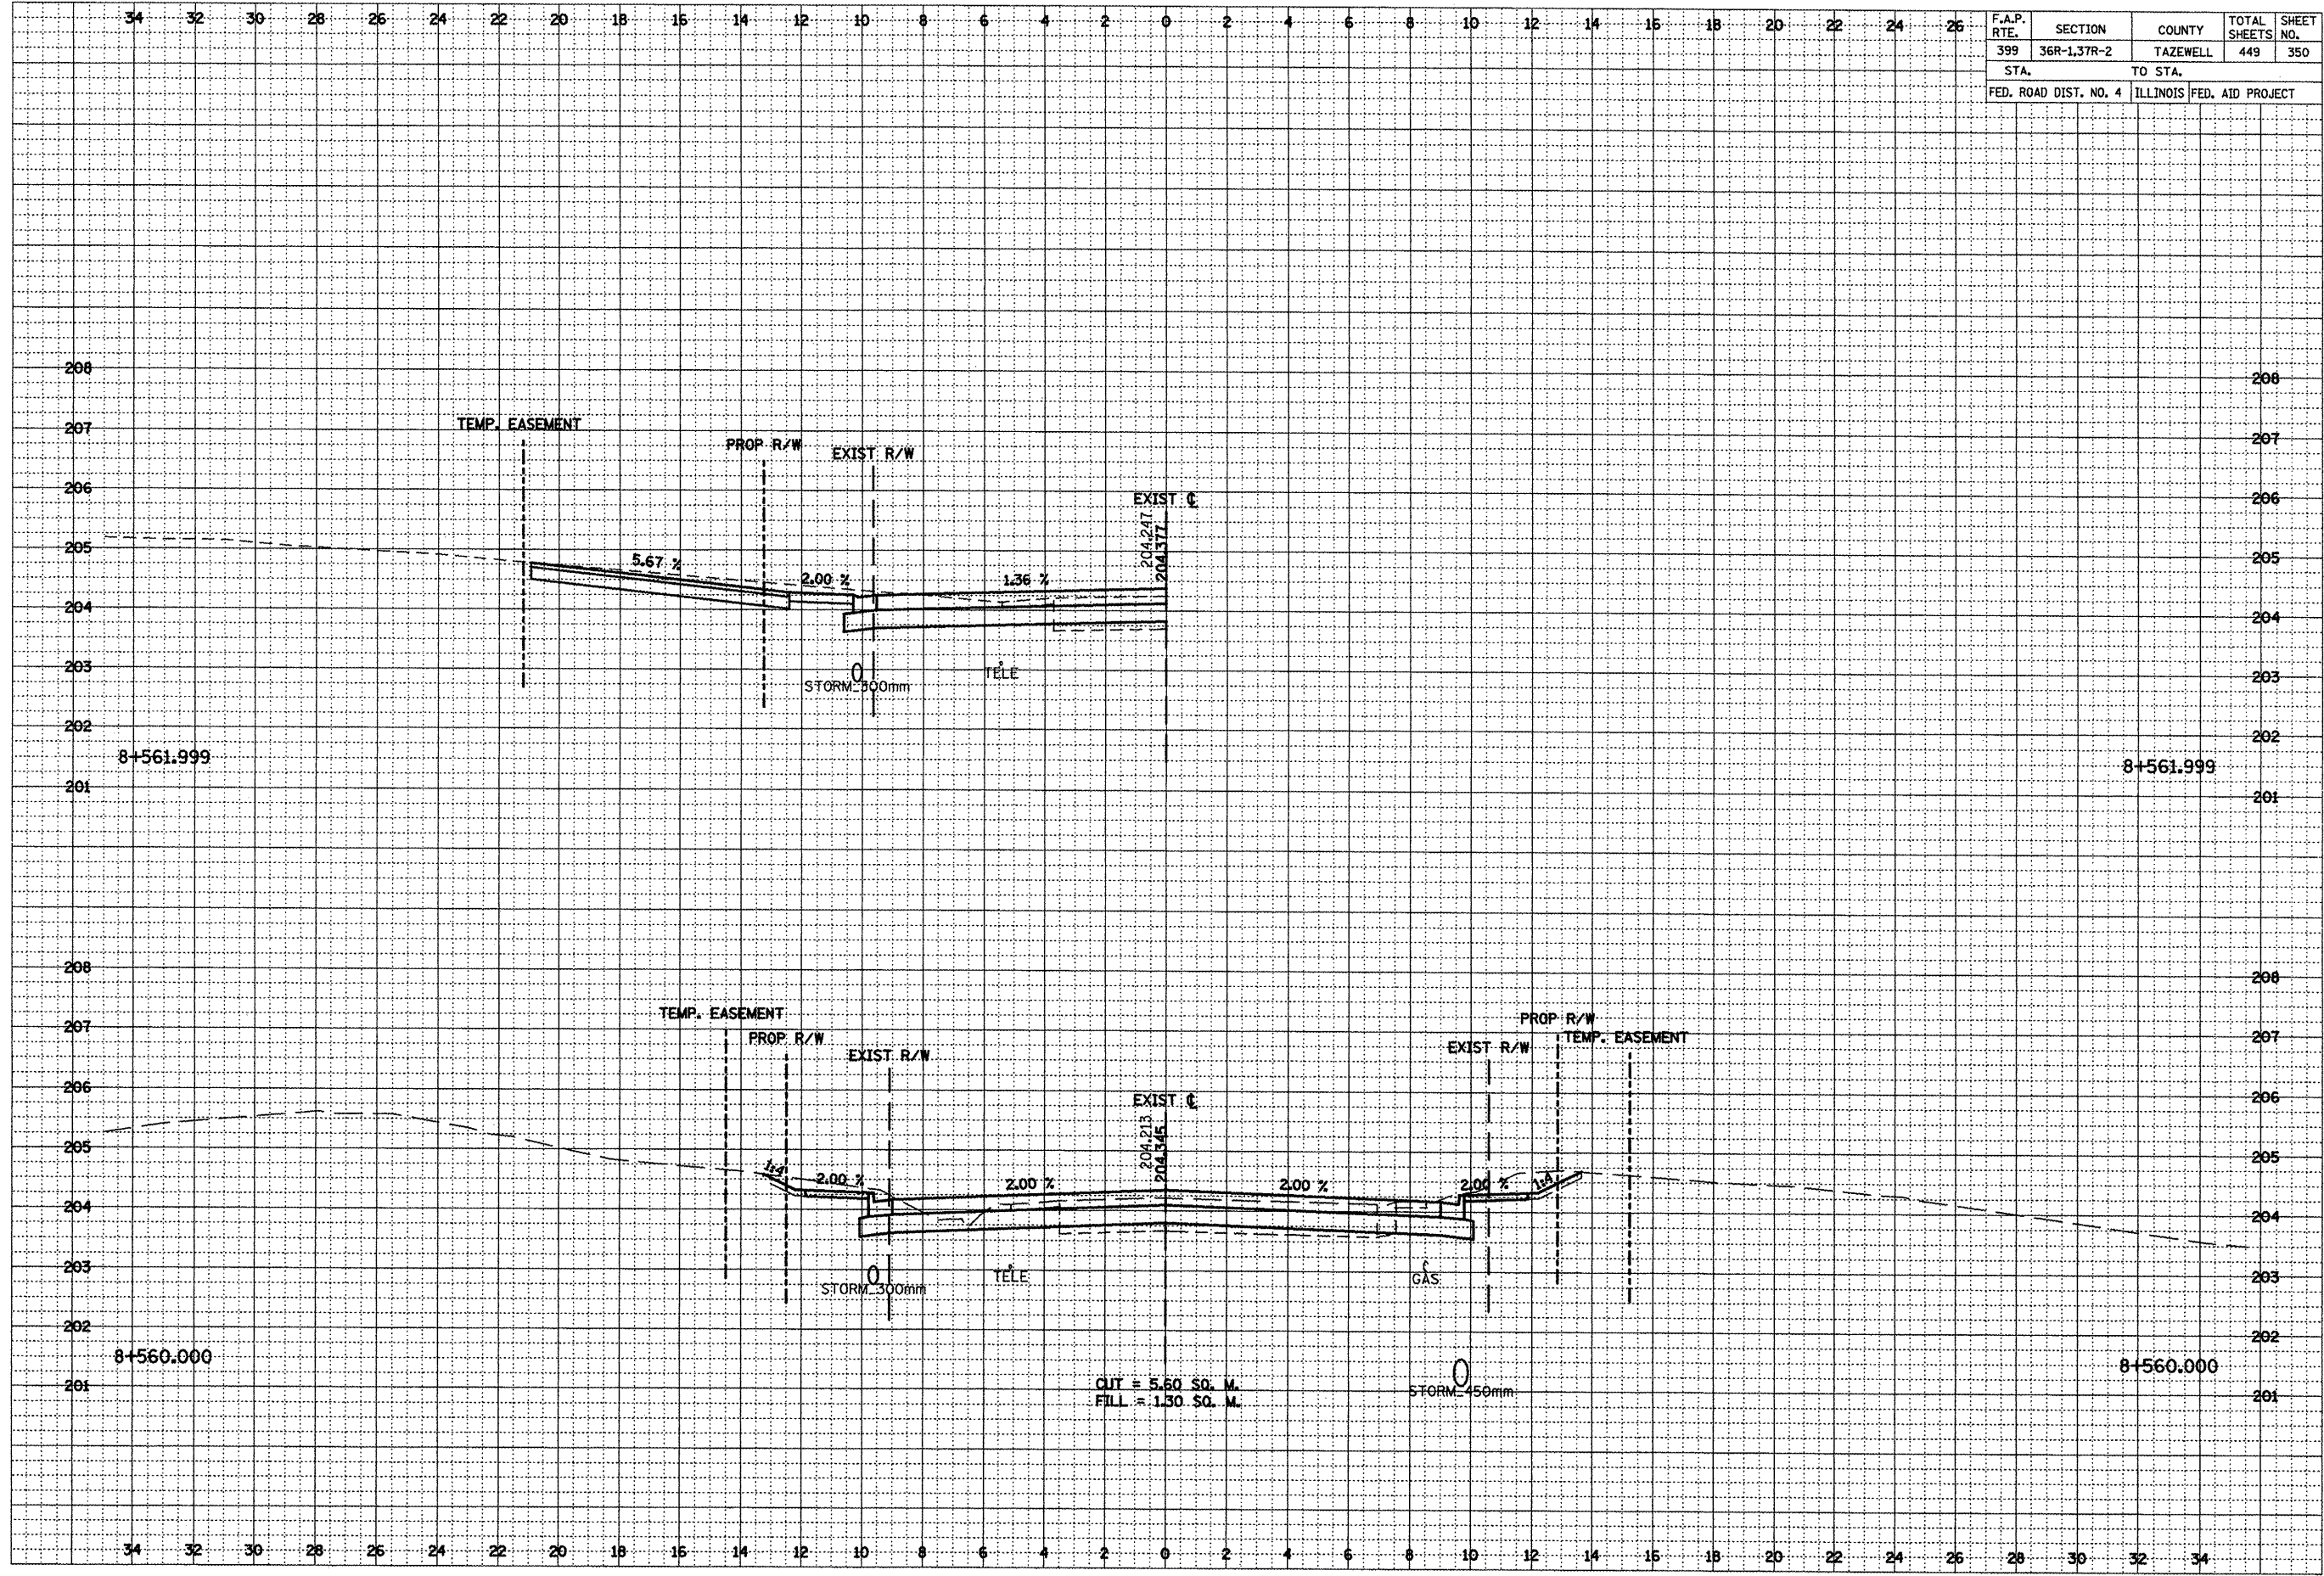

***LOCATION OF EXISTING UTILITIES ARE APPROXIMATE.