


| | | | | |
|-----------------------|-------------|----------|------------------|-----------|
| F.A.P. RTE. | SECTION | COUNTY | TOTAL SHEETS | SHEET NO. |
| 399 | 36R-1,37R-2 | TAZEWELL | 449 | 357 |
| STA. | TO STA. | | | |
| FED. ROAD DIST. NO. 4 | ILLINOIS | | FED. AID PROJECT | |

| | |
|--------------|---------------|
| BY | DATE |
| | |
| FINAL SURVEY | SUBMITTED |
| NOTE BOOK | PLOTTED |
| | TEMPLATE |
| | AREAS CHECKED |

| | |
|-----------------|---------------|
| BY | DATE |
| | |
| ORIGINAL SURVEY | SUBMITTED |
| NOTE BOOK | PLOTTED |
| | TEMPLATE |
| | AREAS CHECKED |

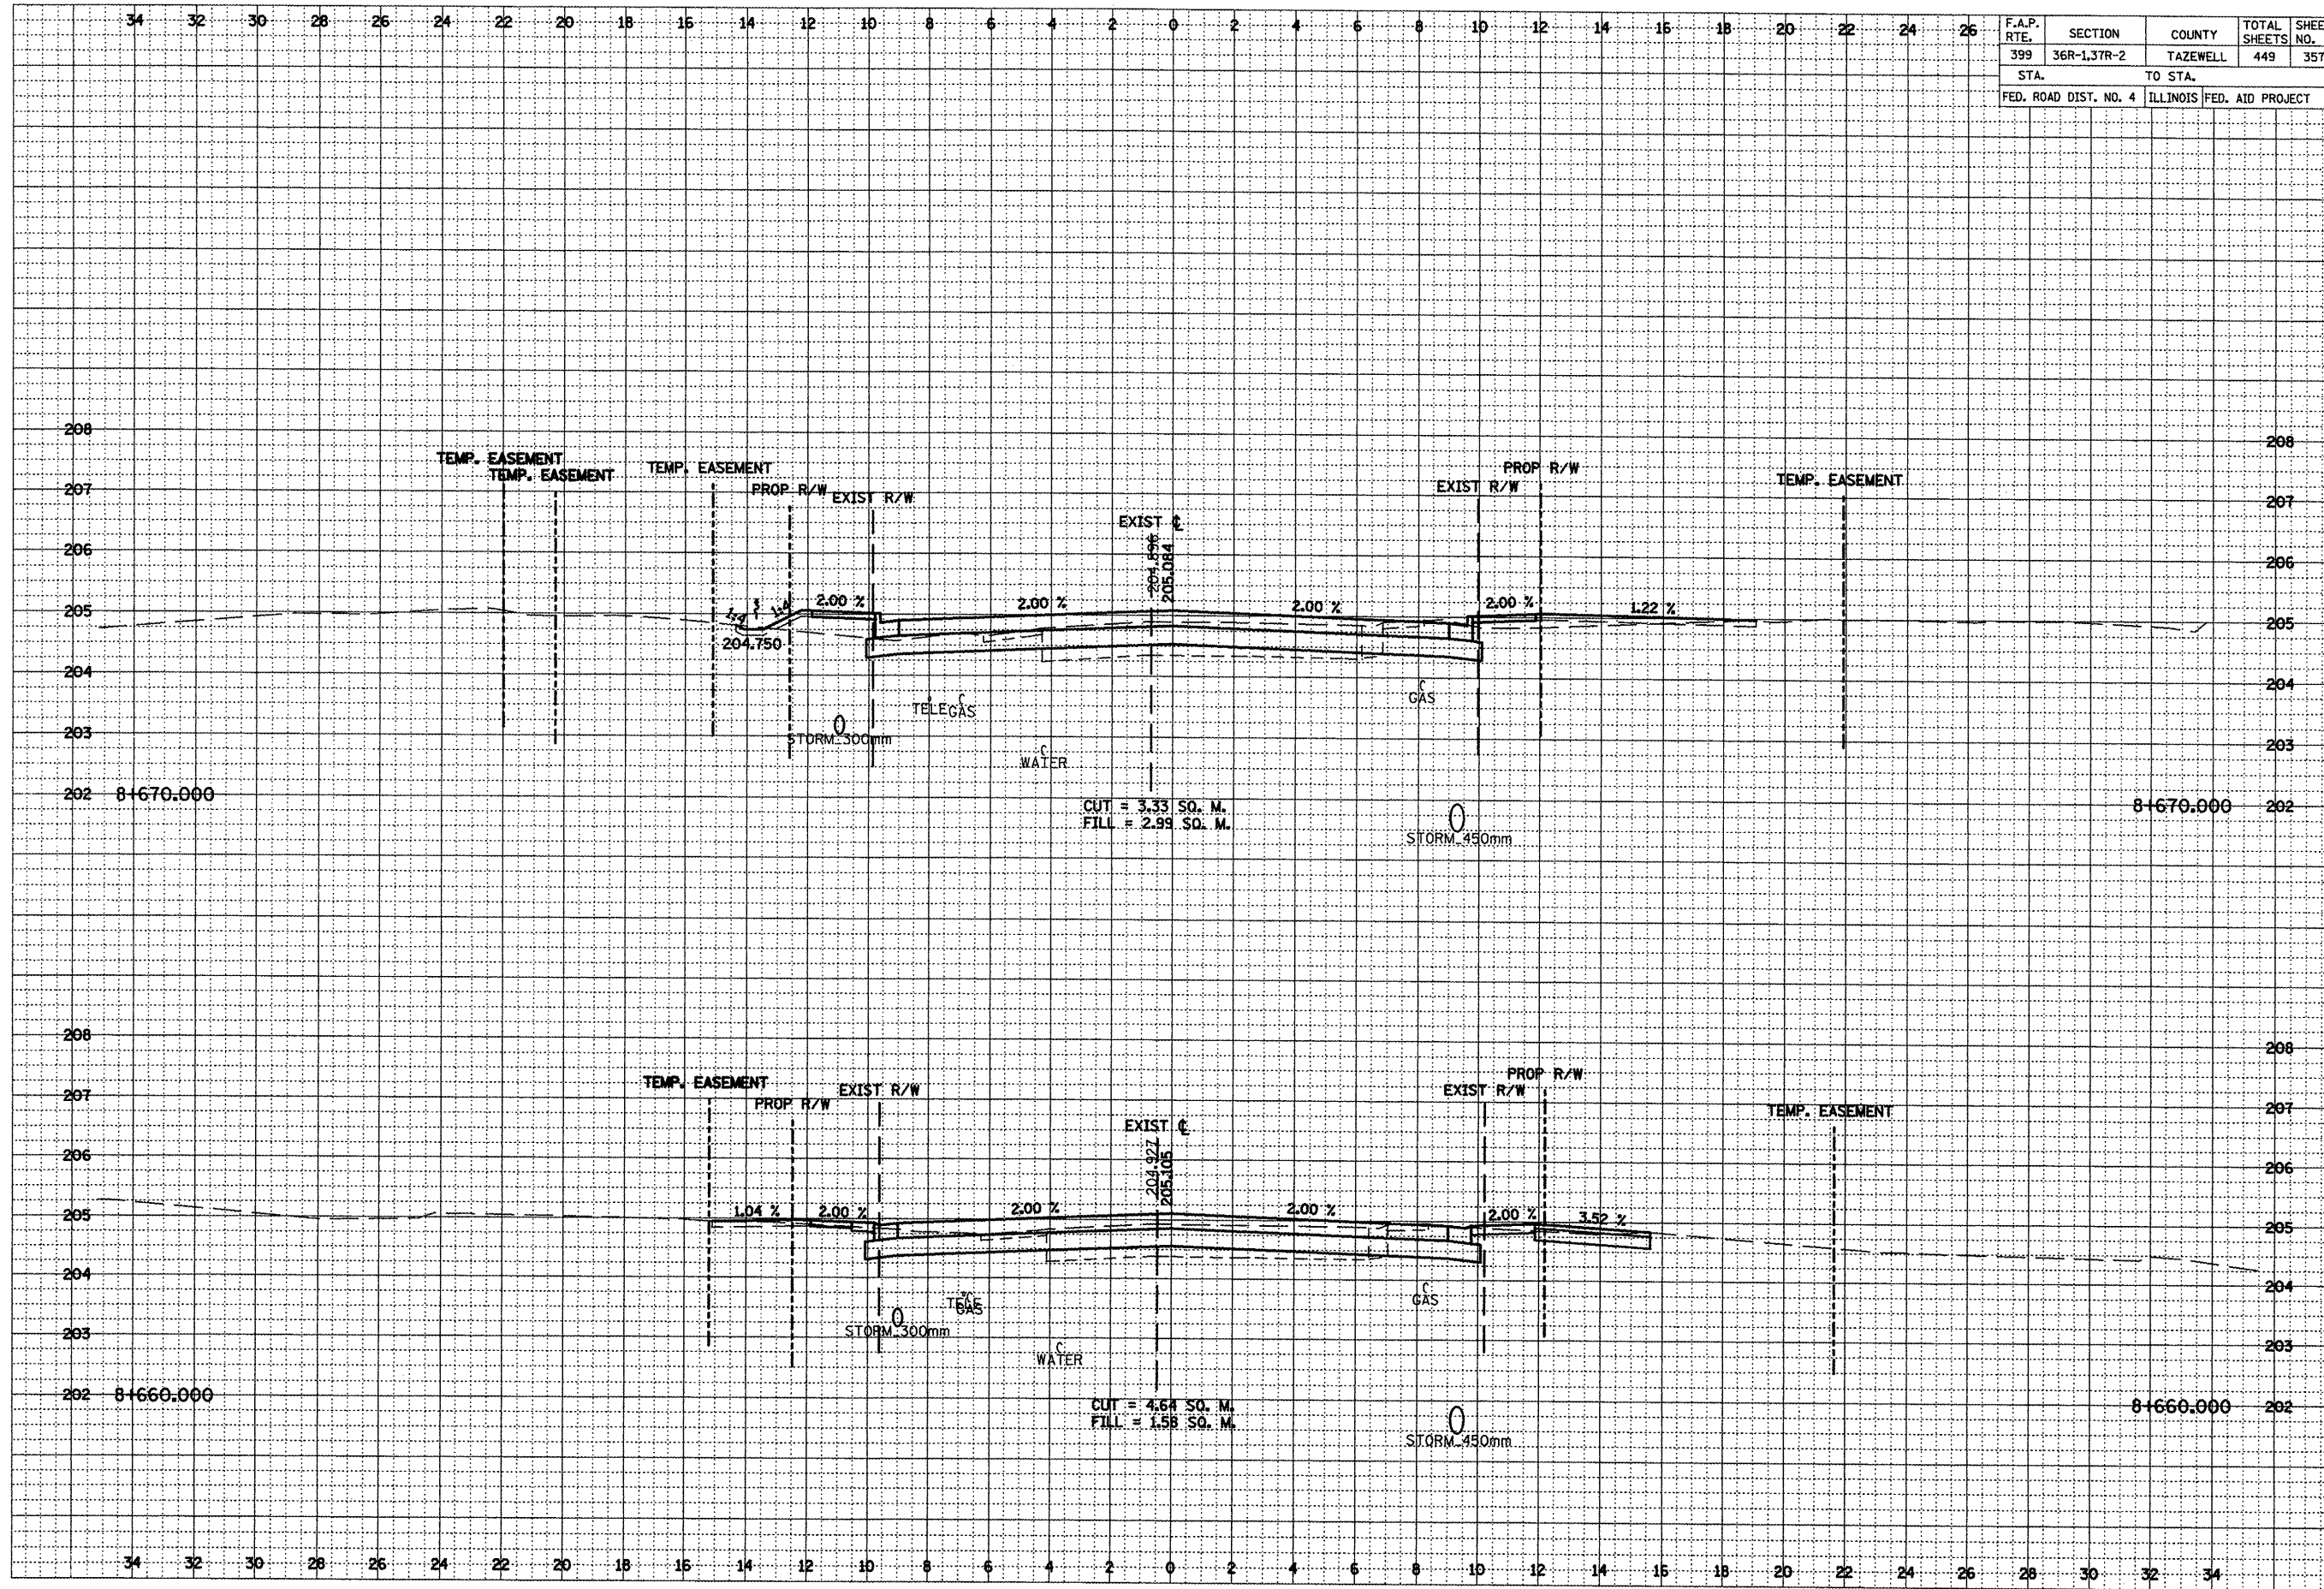

**LOCATION OF EXISTING UTILITIES ARE APPROXIMATE.