


F.A.P. RTE.	SECTION	COUNTY	TOTAL SHEETS	SHEET NO.
399	36R-1.37R-2	TAZEWELL	449	367
STA.		TO STA.		
FED. ROAD DIST. NO. 4		ILLINOIS	FED. AID PROJECT	

DATE	BY	REVISIONS
		PLOTTED
		TEMPLATE
		AREAS CHECKED
NO.		

DATE	BY	REVISIONS
		PLOTTED
		TEMPLATE
		AREAS CHECKED
NO.		

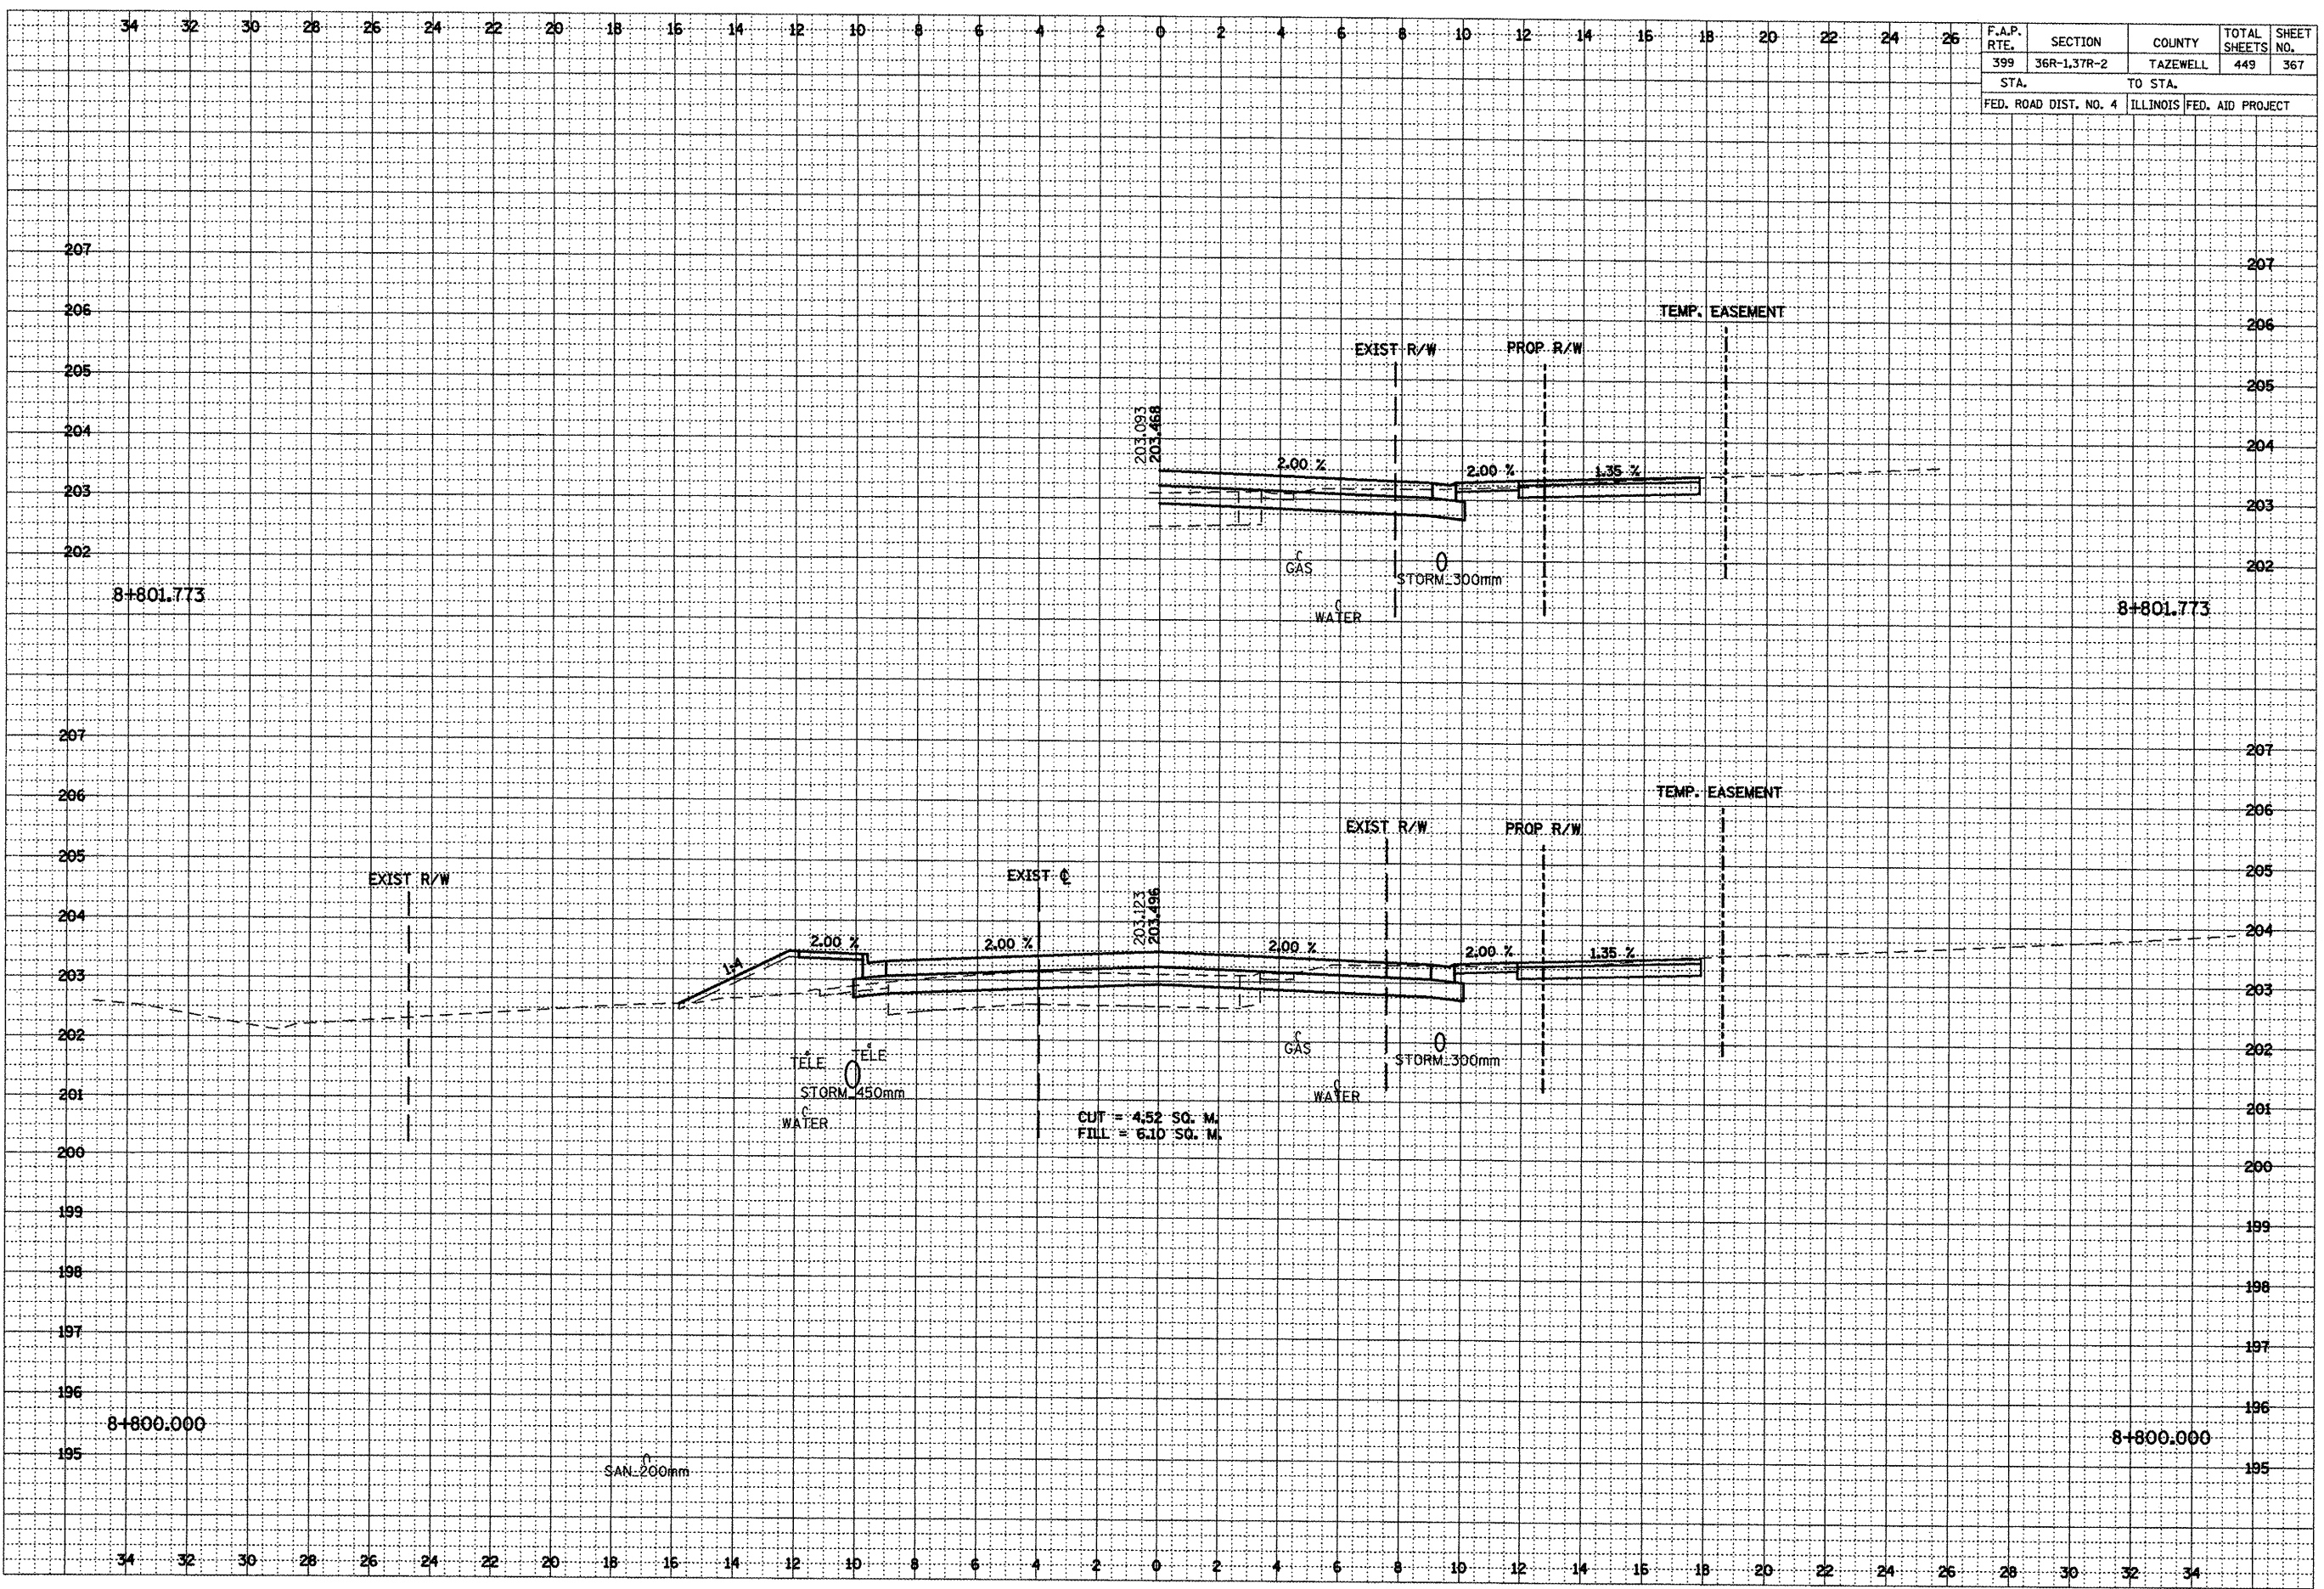

\*\*\*LOCATION OF EXISTING UTILITIES ARE APPROXIMATE.