


F.A.P. RTE.	SECTION	COUNTY	TOTAL SHEETS	SHEET NO.
399	36R-1,37R-2	TAZEWELL	449	384
STA.		TO STA.		
FED. ROAD DIST. NO. 4		ILLINOIS FED. AID PROJECT		

BY	DATE

FINAL SURVEY	REVISIONS

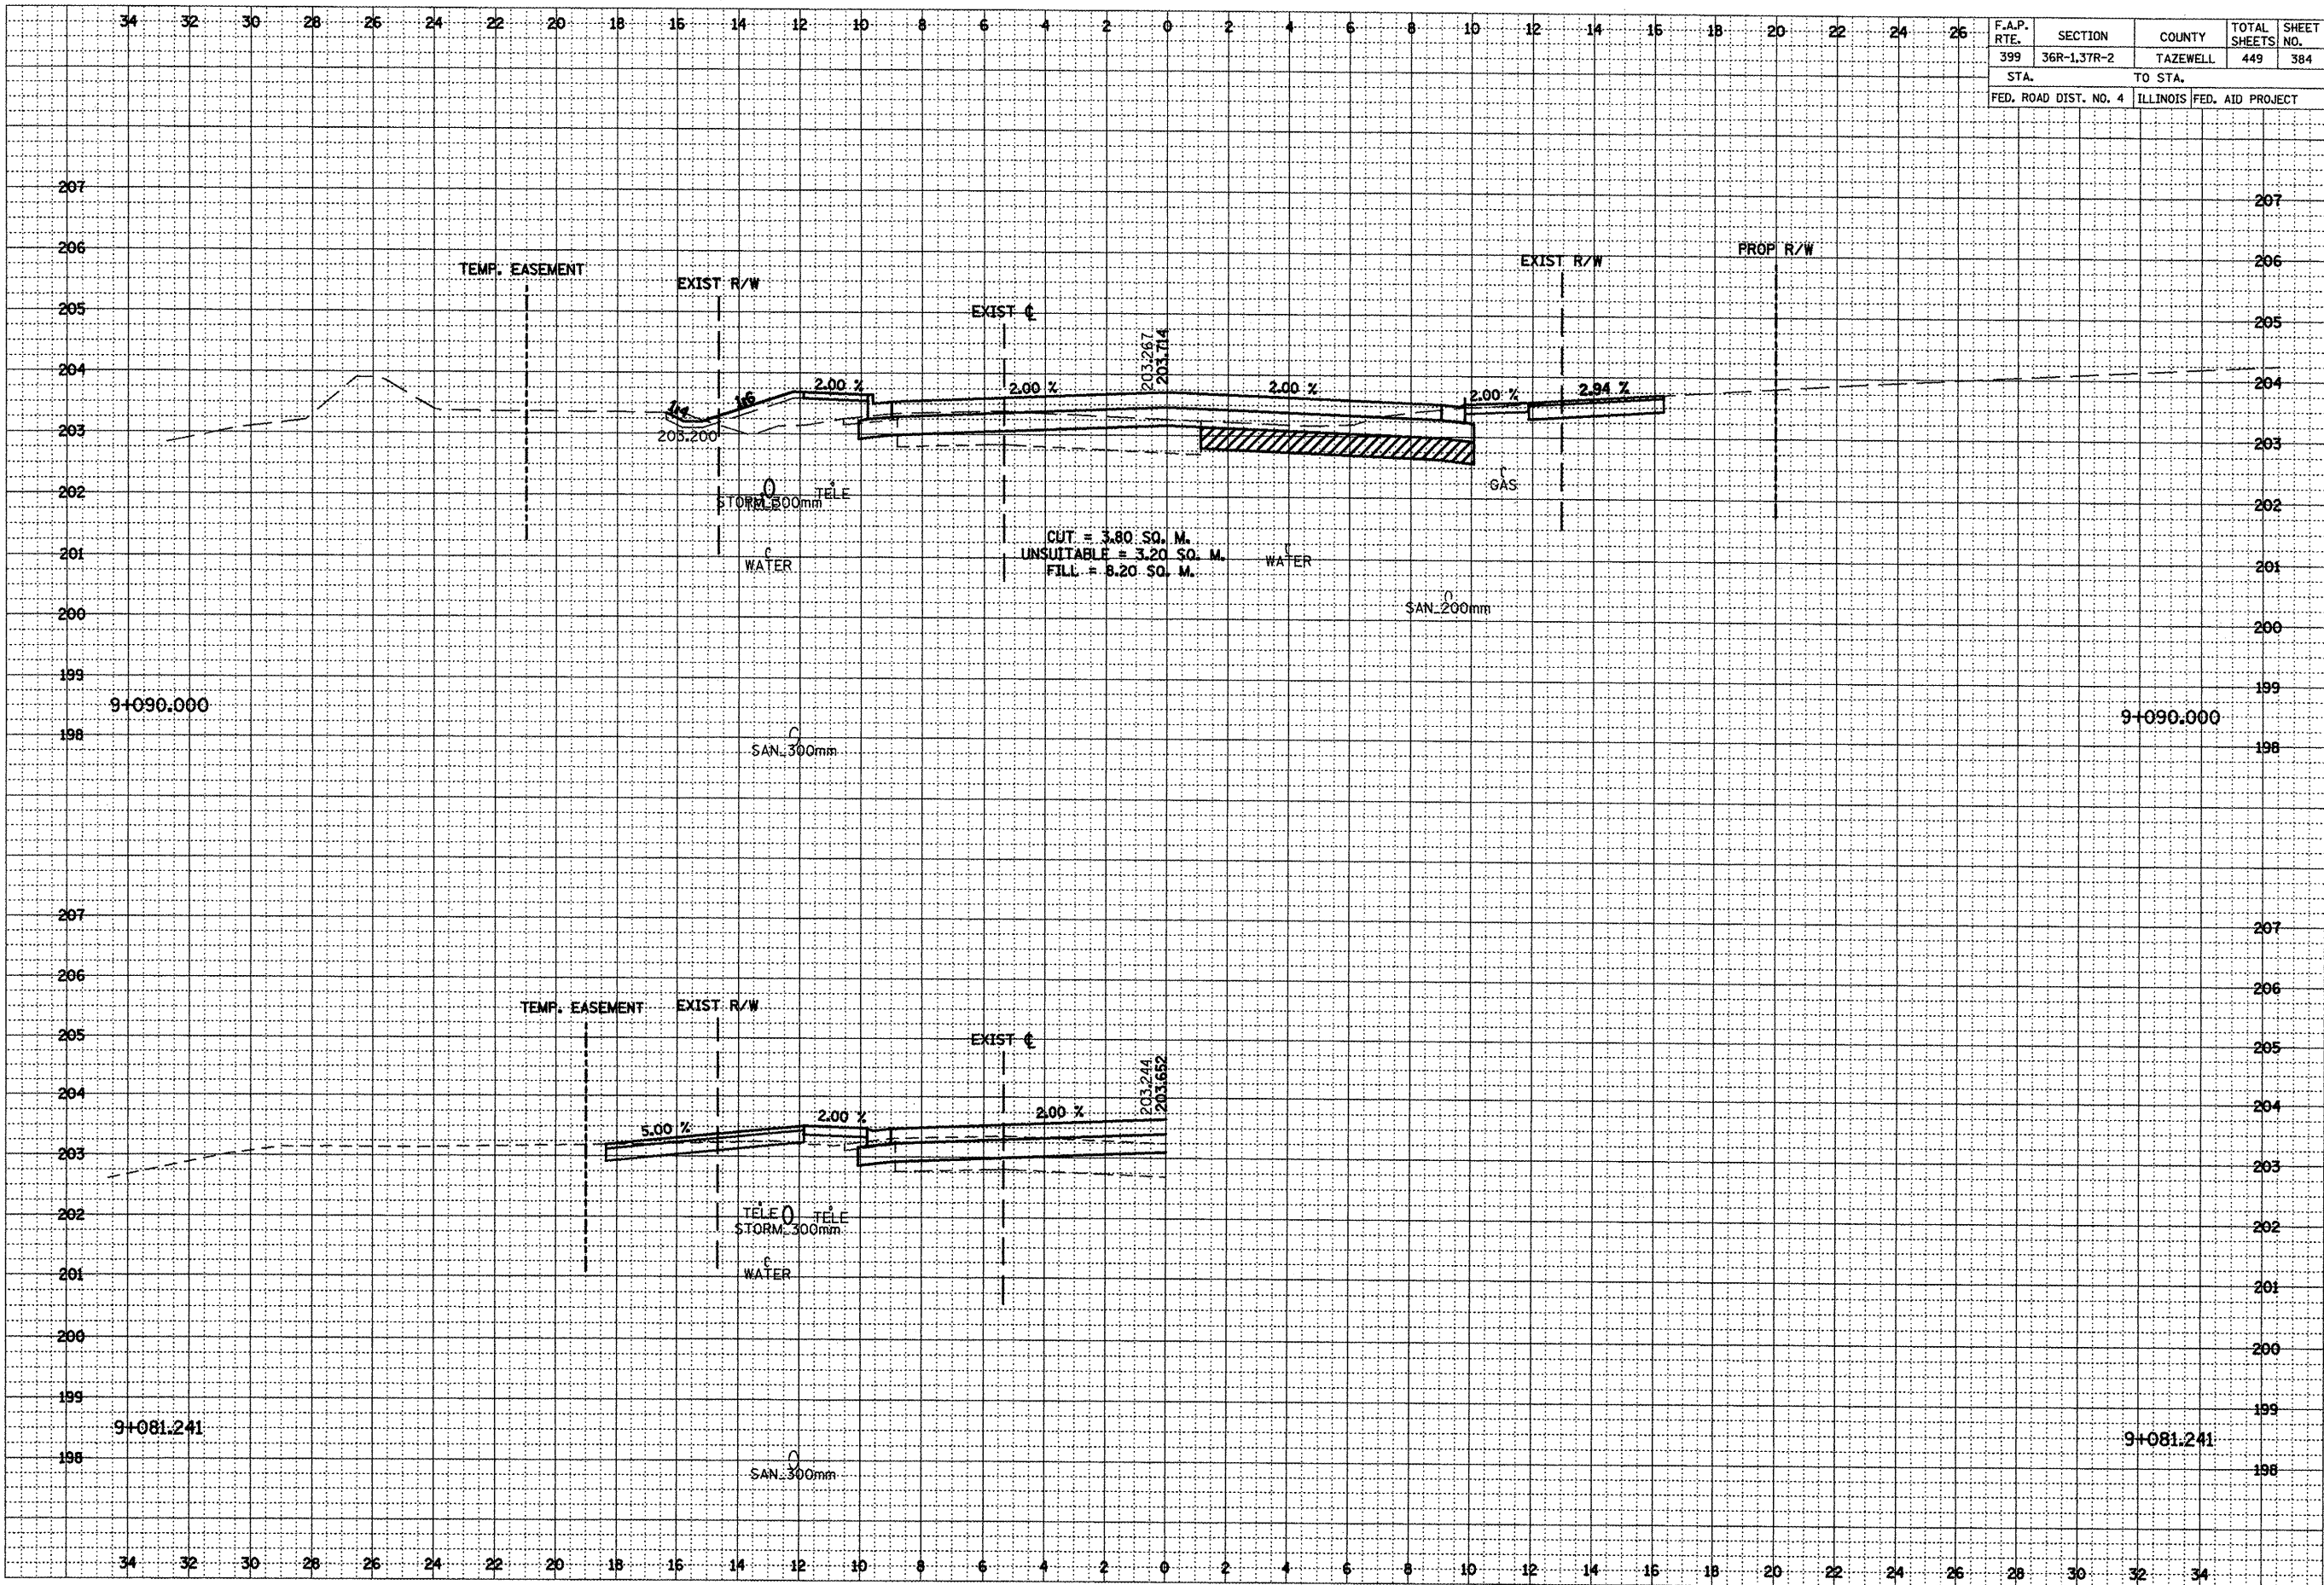

***LOCATION OF EXISTING UTILITIES ARE APPROXIMATE.