


F.A.P. RTE.	SECTION	COUNTY	TOTAL SHEETS	SHEET NO.
399	36R-1,37R-2	TAZEWELL	449	395
STA. TO STA.				
FED. ROAD DIST. NO. 4			ILLINOIS FED. AID PROJECT	

BY	DATE

BY	DATE

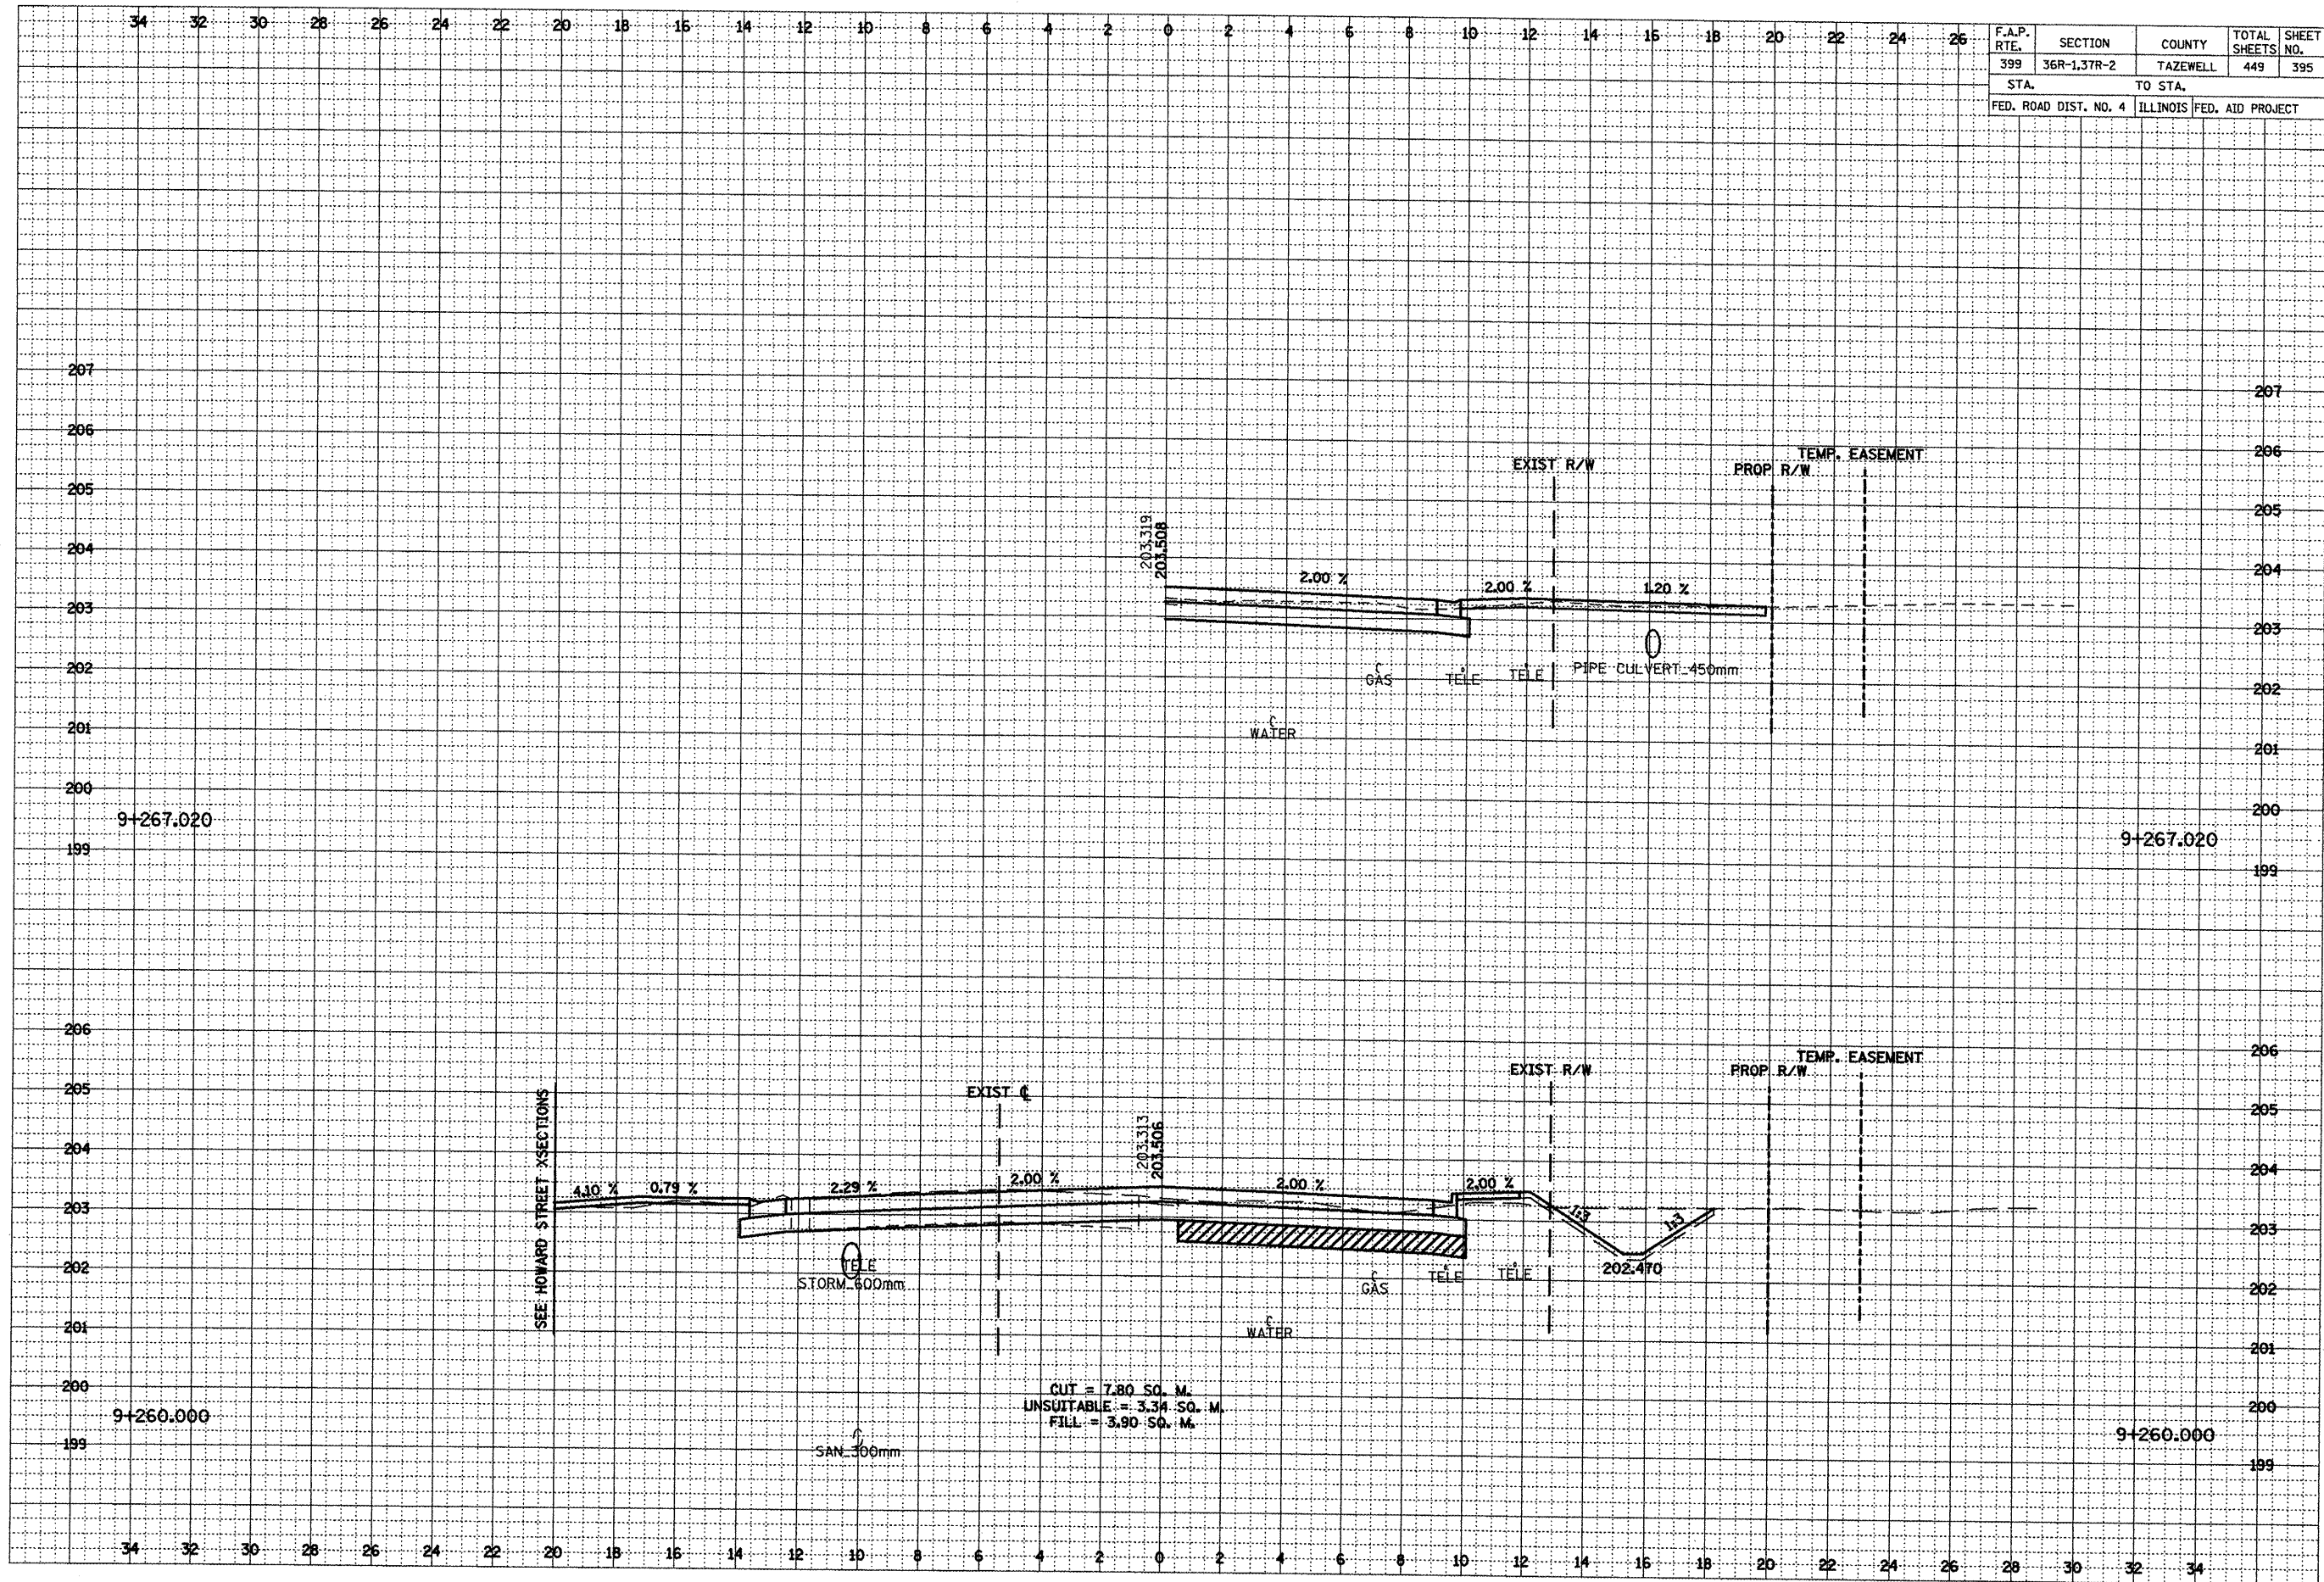

\*\*\*LOCATION OF EXISTING UTILITIES ARE APPROXIMATE.