

F.A.P. RTE.	SECTION	COUNTY	TOTAL SHEETS	SHEET NO.
399	36R-1.37R-2	TAZEWELL	449	406
STA.		TO STA.		
FED. ROAD DIST. NO. 4		ILLINOIS FED. AID PROJECT		

DATE	BY


  

NO.	AREAS CHECKED

DATE	BY

NO.	AREAS CHECKED

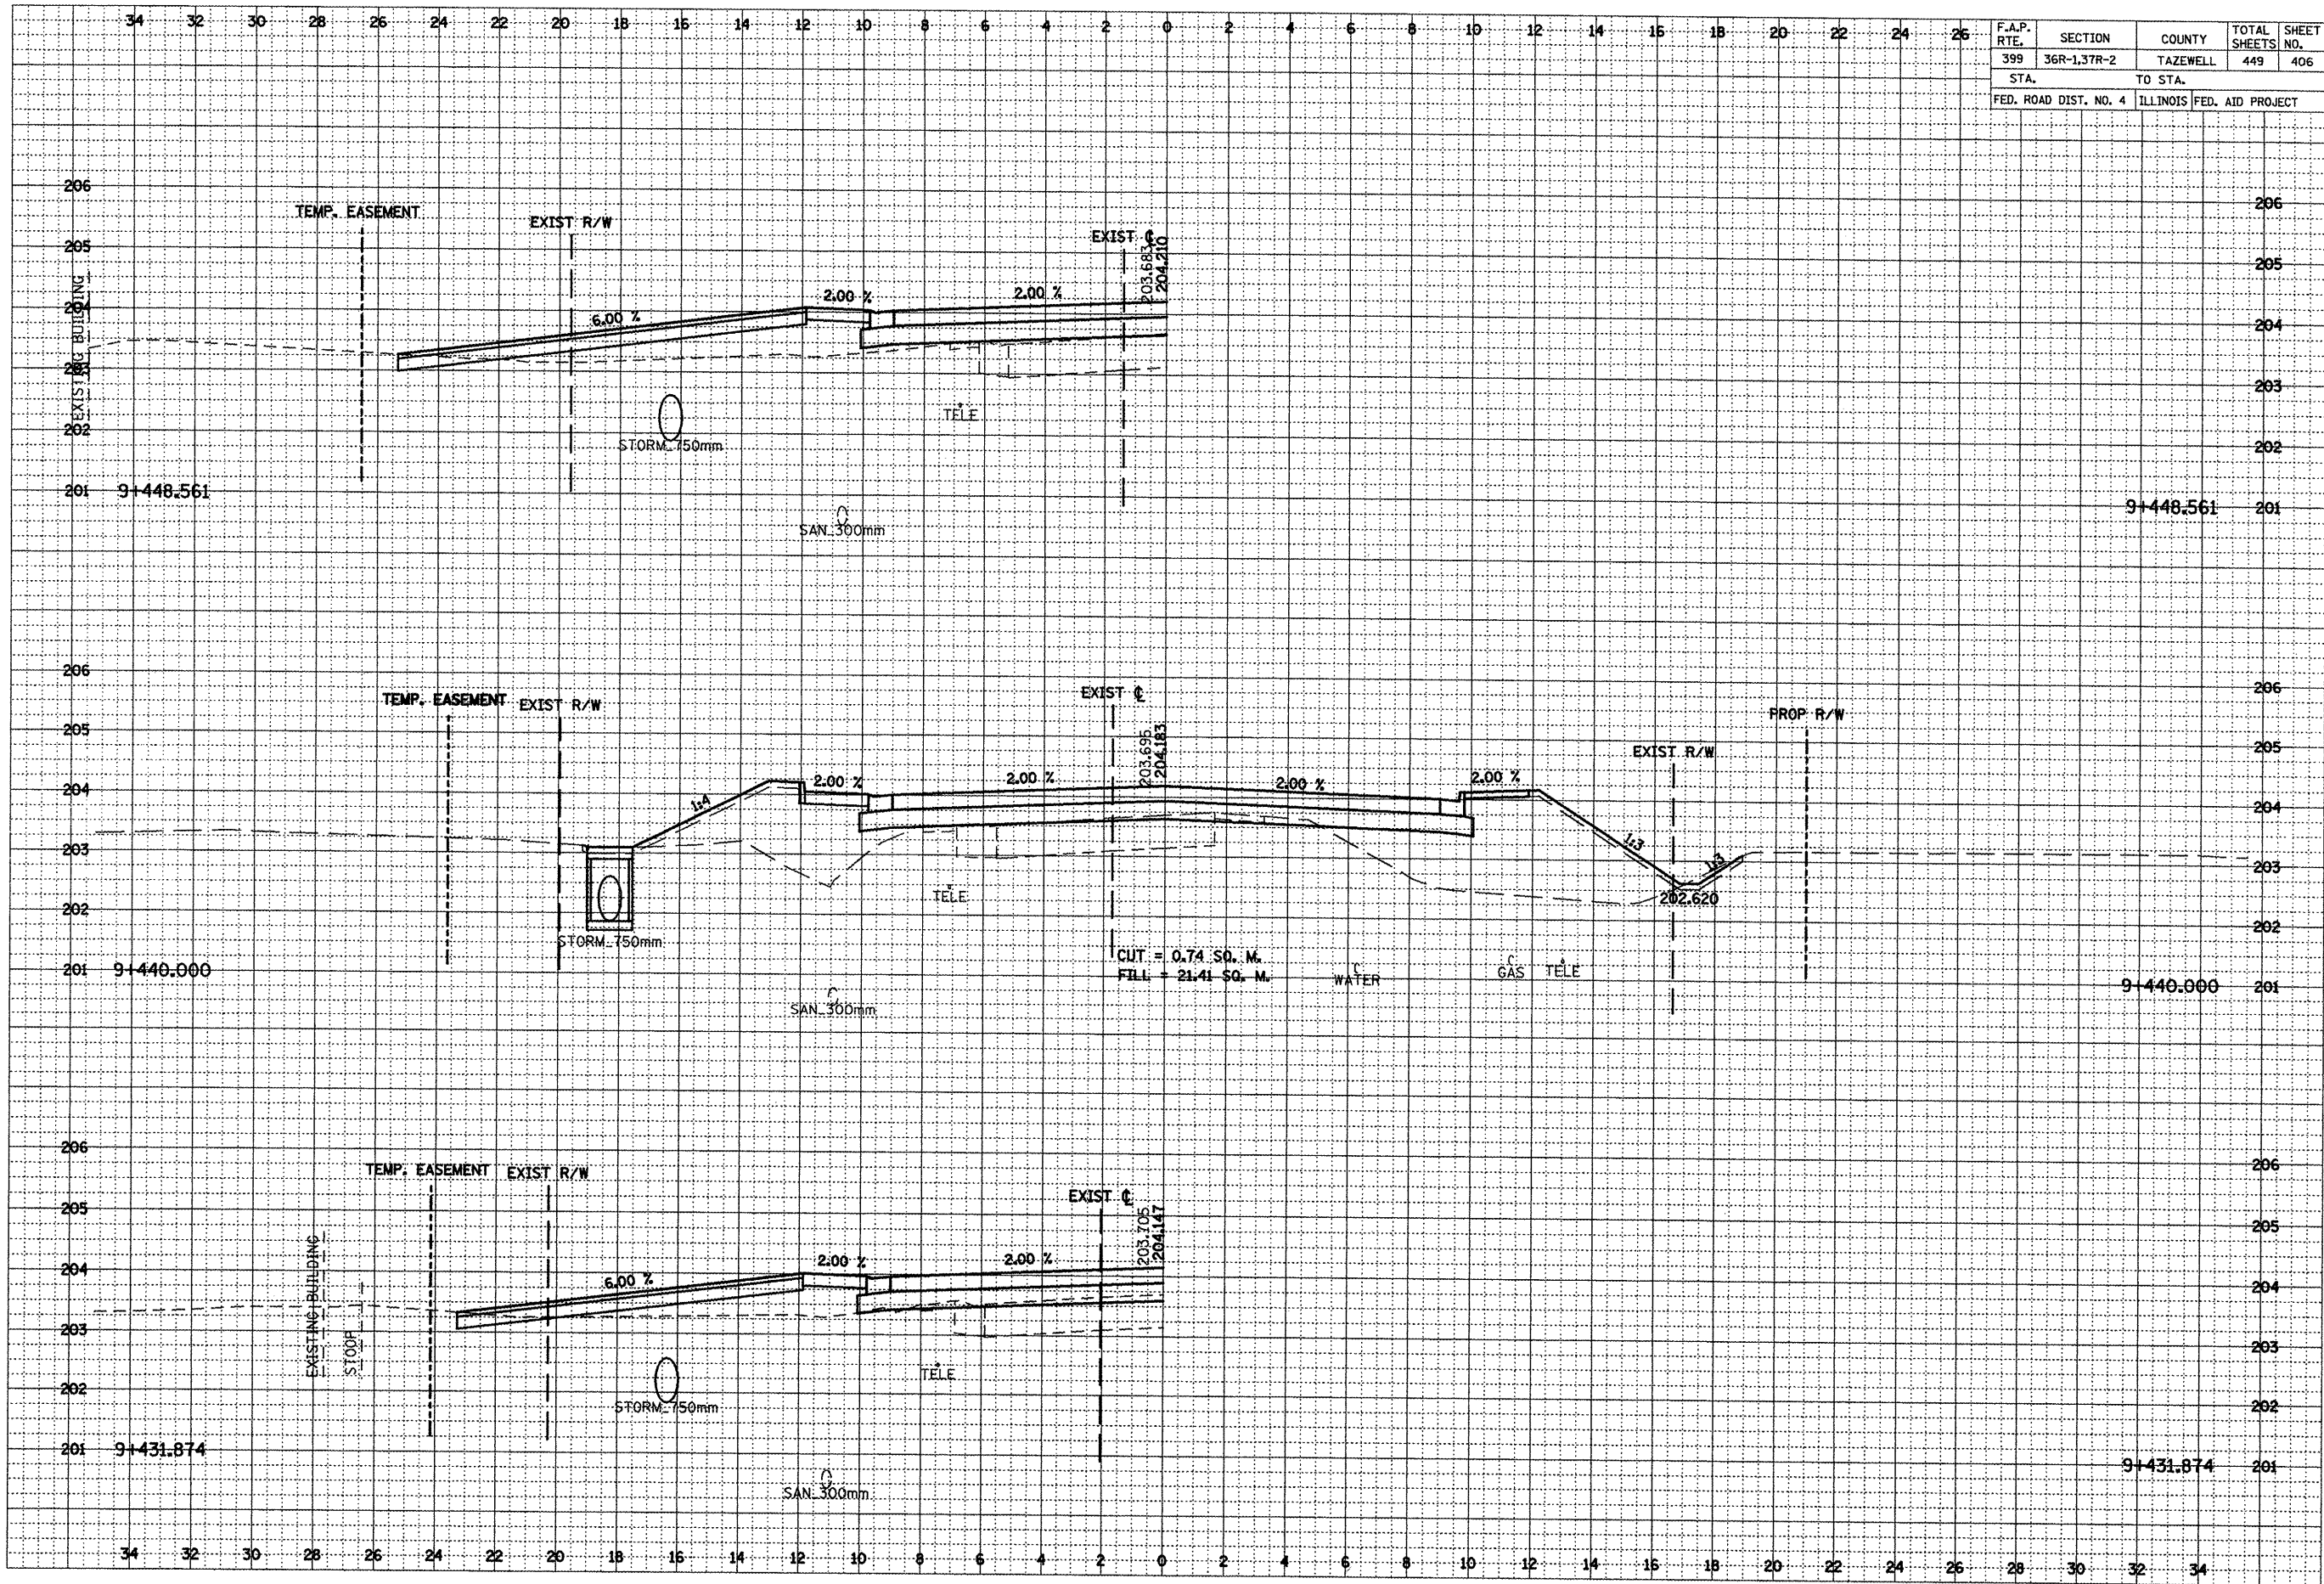

\*\*\*LOCATION OF EXISTING UTILITIES ARE APPROXIMATE.